



PLAN OF SUBDIVISION OF
 LOT A, PLAN 28536 & LOT I, PLAN 29638
 DISTRICT LOT 753
 CARIBOO DISTRICT - BRITISH COLUMBIA

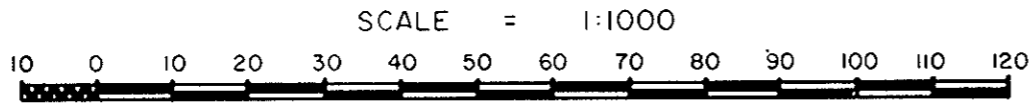

NOTE: Bearings are astronomic, derived from the south boundary of Lot I, Plan 29638.

LEGEND: ● OIP denotes an old iron pin found.
 ● IP denotes an iron pin set.

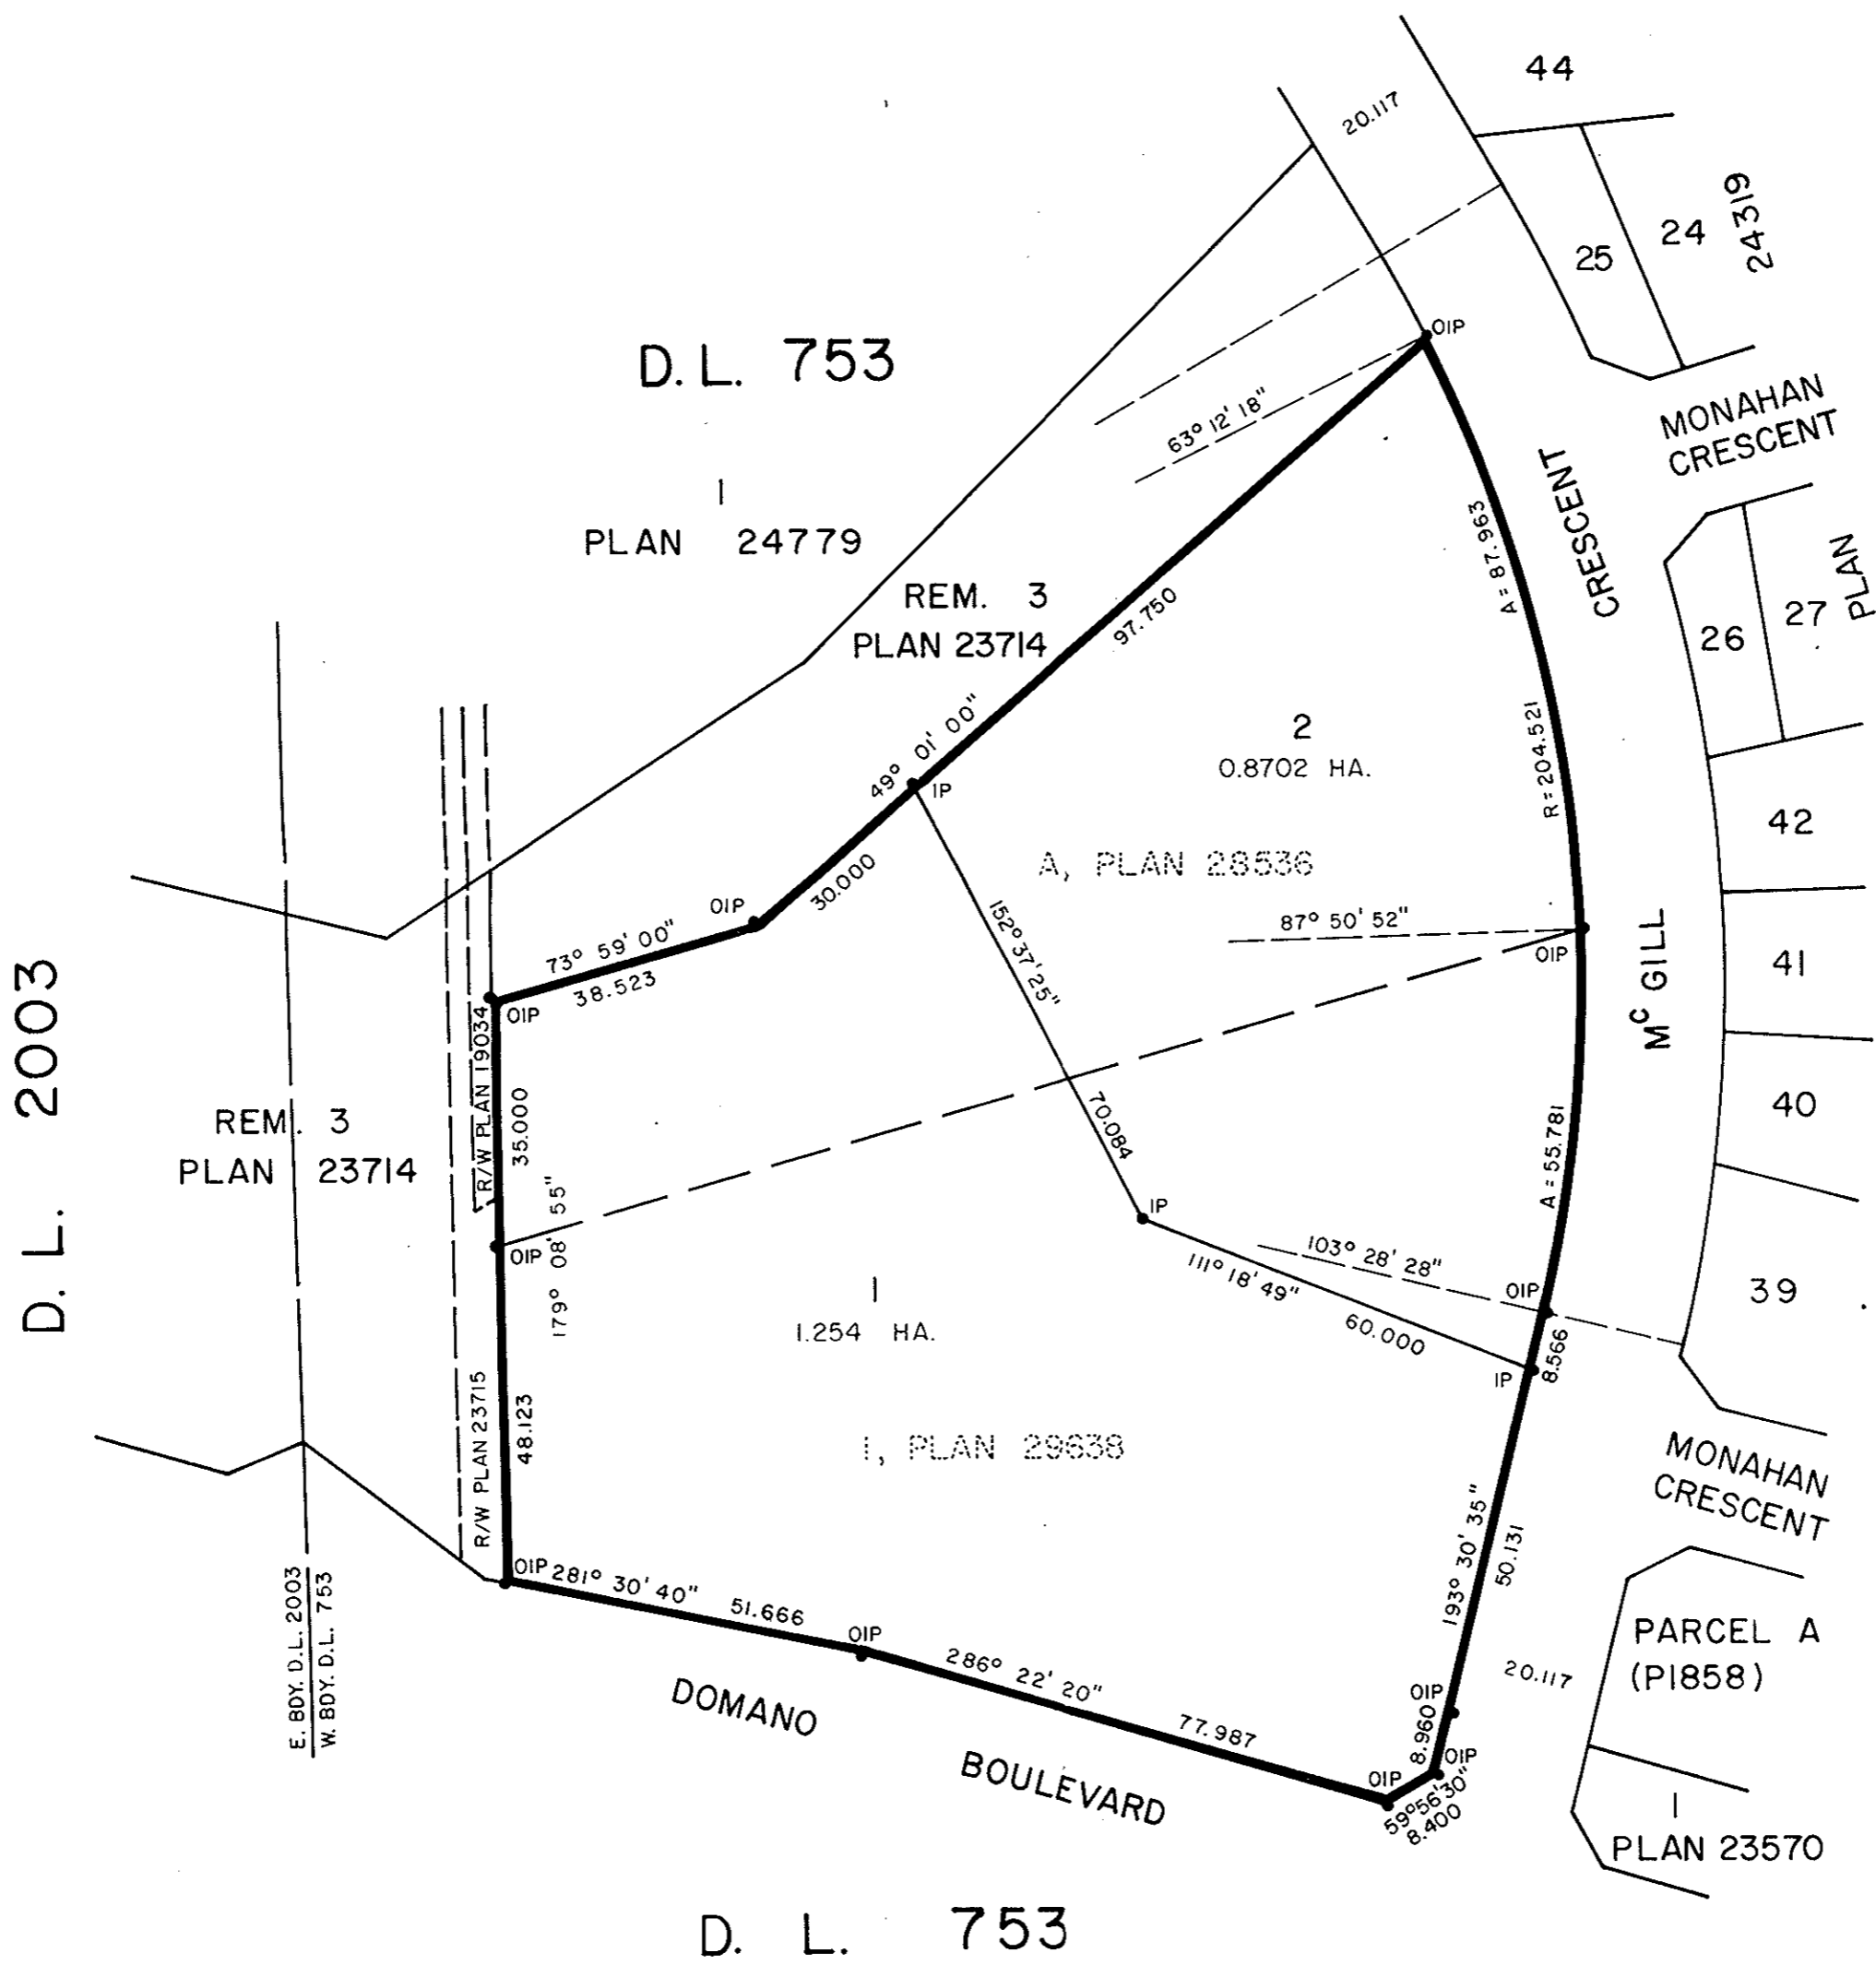

DO NOT REMOVE FROM RECORDS SECTION PRINT ONLY

HF
 PLAN 30450
 PLAN N^o _____
 Deposited in the Land Title Office at Prince George, B.C. this 28 day of NOVEMBER, 1984.
 W.G. GANDY
 Registrar

I, DONALD A. DUFFY, a British Columbia Land Surveyor, of Prince George, in British Columbia, certify that I was present at and did personally superintend the survey represented by this plan, and that the survey and plan are correct. The survey was completed on the 6th day of September, 1984.

ROMAN CATHOLIC EPISCOPAL CORPORATION OF PRINCE RUPERT

Authorized signatory

Authorized signatory

Approved under the Land Title Act this 14th day of October, 1984

Approving Officer, City of Prince George

This plan lies within the Fraser-Fort George Regional District.

WD. USHER & ASSOCIATES
 LAND SURVEYORS
 PRINCE GEORGE - B.C.
 PL54 14477