


26-FF-226

PLAN OF EASEMENT THROUGH
 LOTS 1 & 3, PLAN 30457
 DISTRICT LOT 4040
 CARIBOO DISTRICT-BRITISH COLUMBIA

SCALE: 1 : 500

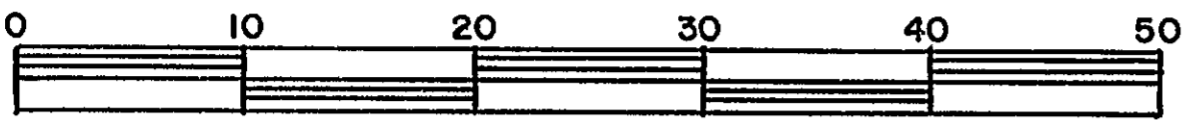

BEARINGS ARE ASTRONOMIC, DERIVED FROM THE
 WEST BOUNDARY OF LOT 3, PLAN 30457

LEGEND:

- OIP DENOTES AN OLD IRON PIN FOUND.
- IP DENOTES AN IRON PIN SET.

PLAN N^o **30458**


DEPOSITED IN THE LAND TITLE
 OFFICE AT PRINCE GEORGE, B.C. THIS
 3rd DAY OF Dec., 1984.

REGISTRAR *W.G. Gandy*

BOOK OF REFERENCE

PARCEL	AREA REQ'D
LOT 1	240.1 m ²
LOT 3	353.8 m ²
ALL IN PLAN	30457

SHADY LANE

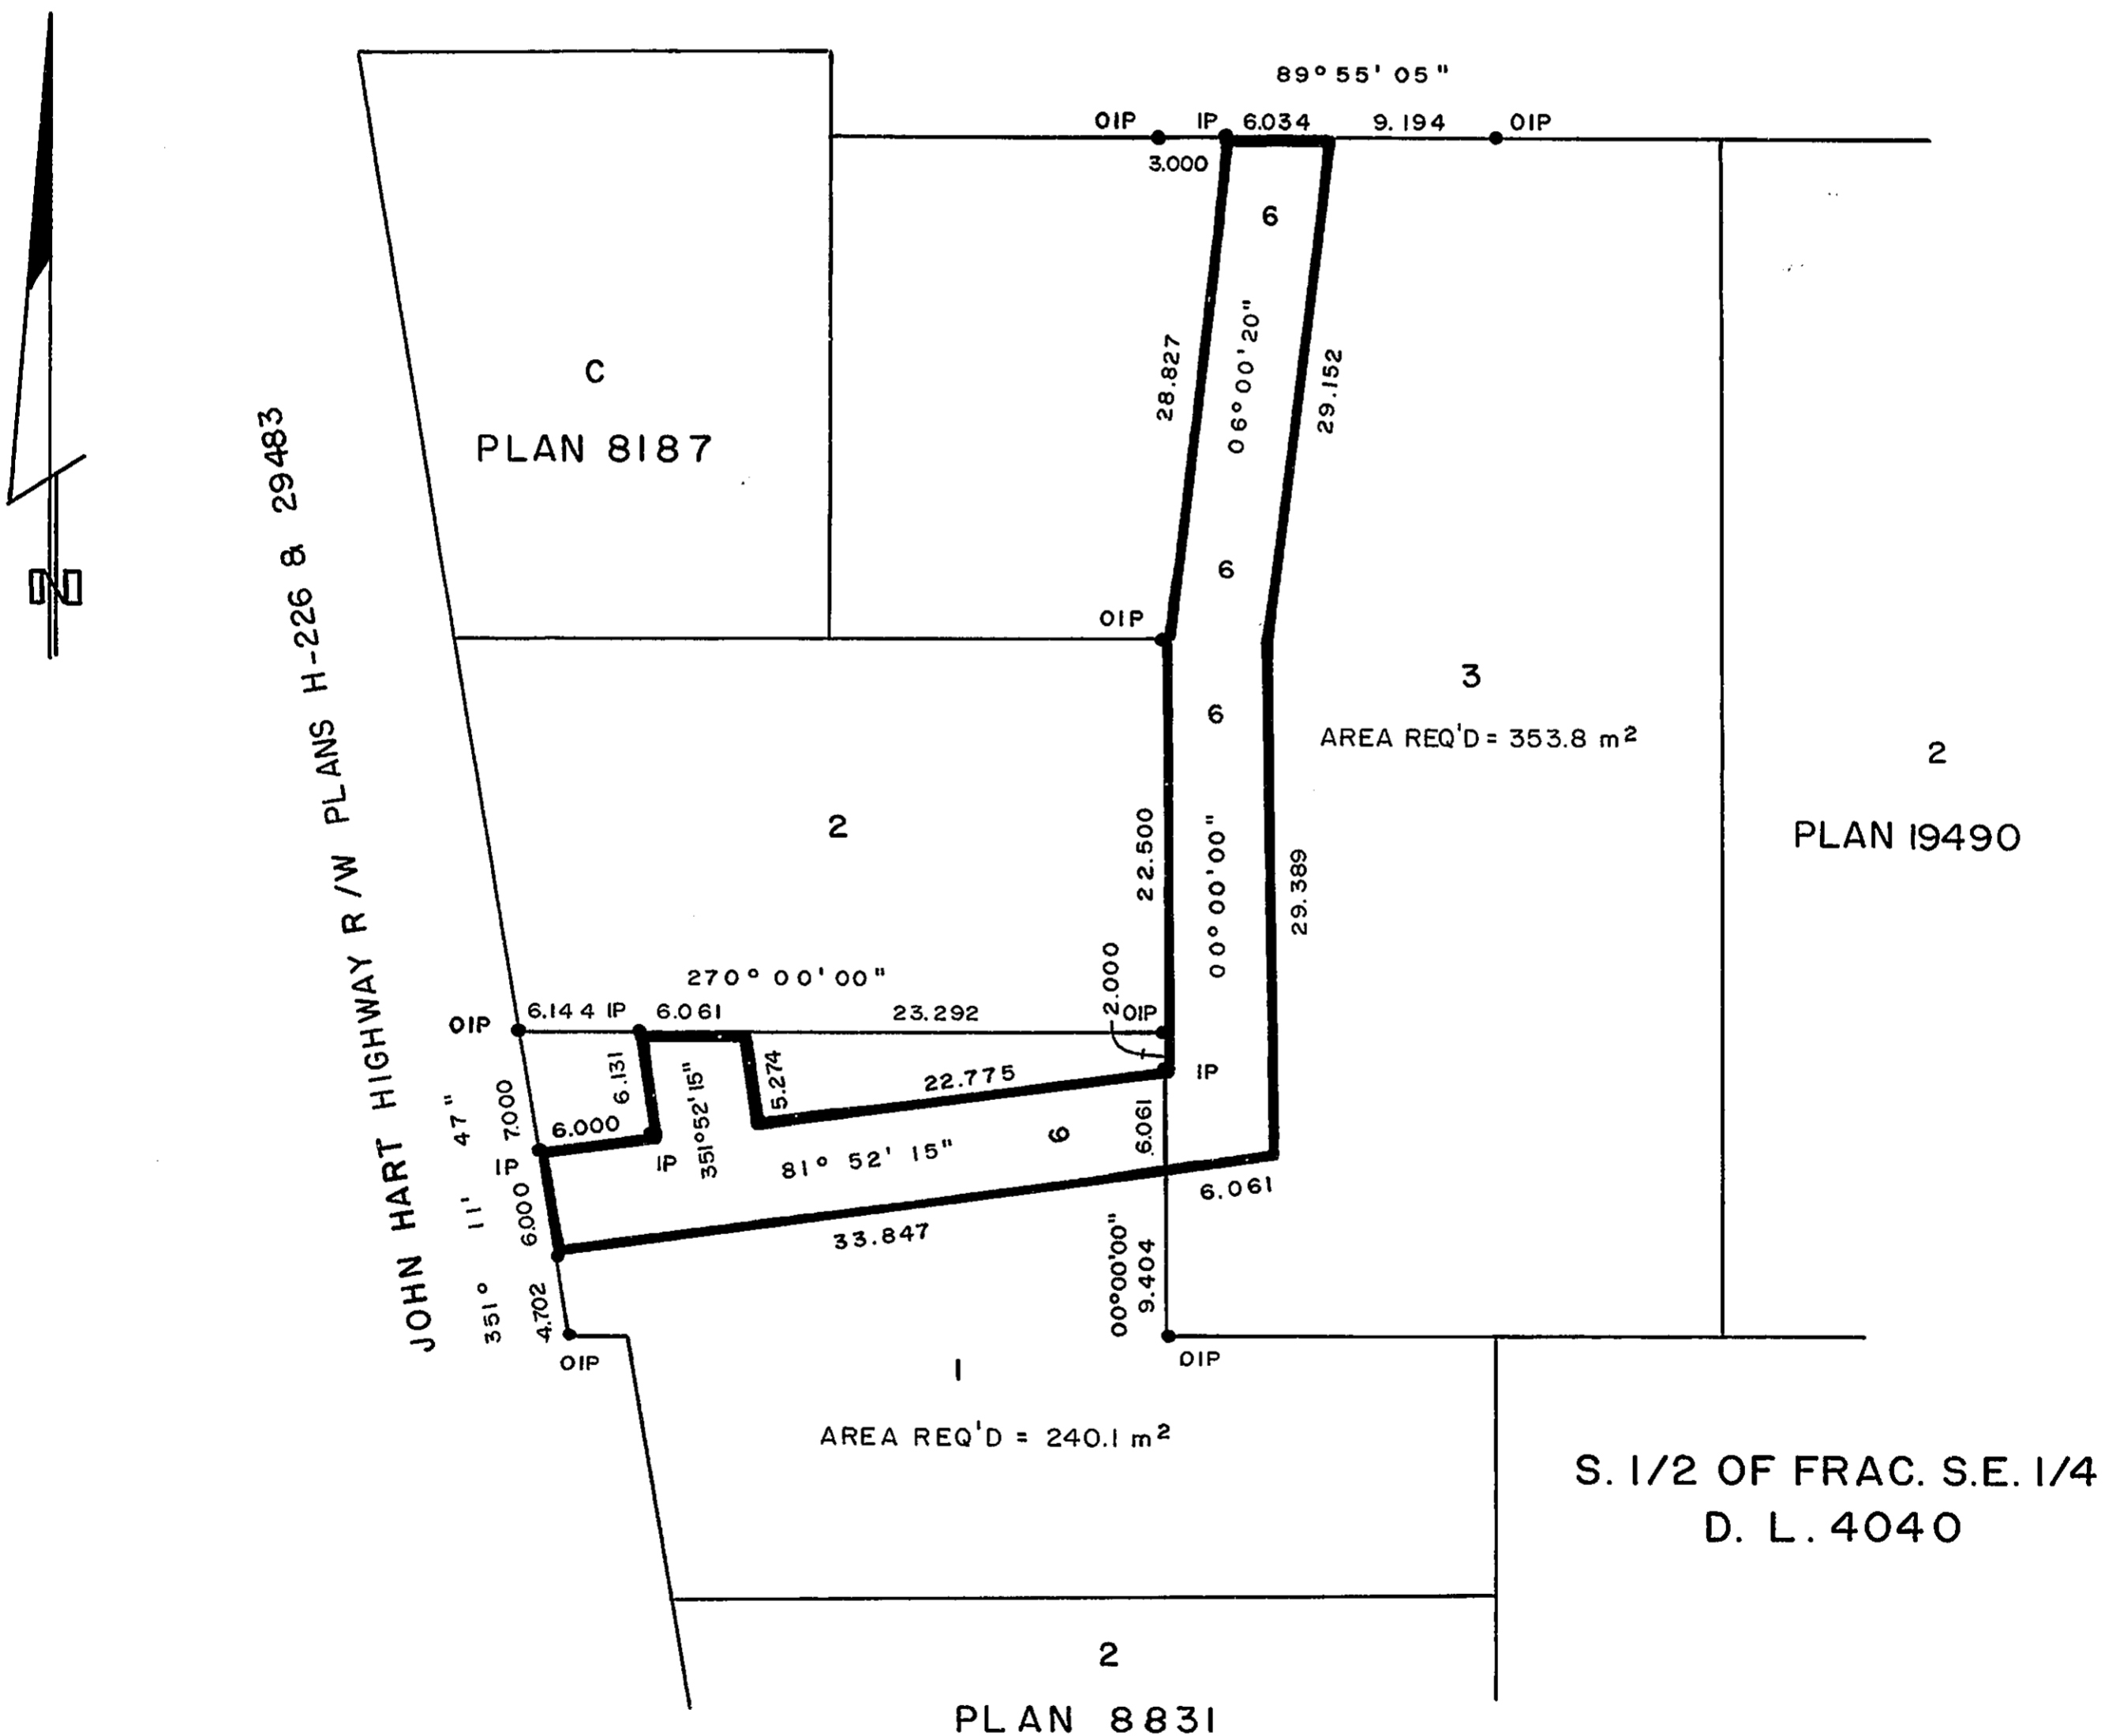

I, RONALD L. JOHNS, A BRITISH COLUMBIA LAND SURVEYOR, OF PRINCE GEORGE, IN BRITISH COLUMBIA, CERTIFY THAT I WAS PRESENT AT AND PERSONALLY SUPERINTENDED THE SURVEY REPRESENTED BY THIS PLAN AND THAT THE SURVEY AND PLAN ARE CORRECT. THE SURVEY WAS COMPLETED ON THE 8th DAY OF JUNE, 1984.

R.L. Johns

R.L. JOHNS, B.C.L.S.

THIS PLAN LIES WITHIN THE FRASER-FORT GEORGE REGIONAL DISTRICT.

R. L. JOHNS & ASSOCIATES
 LEGAL AND ENGINEERING SURVEYS
 P.O. BOX 824
 PRINCE GEORGE - B.C.

V2 L 4V3