

REFERENCE PLAN OF CONSOLIDATION OF  
 LOT A, PLAN 24287 AND CLOSED LANE,  
 PLAN 26147, DISTRICT LOT 753,  
 CARIBOO DISTRICT — BRITISH COLUMBIA

PLAN NO. 30666

DEPOSITED IN THE LAND TITLE OFFICE  
 AT PRINCE GEORGE, B.C., THIS  
1<sup>st</sup> DAY OF March, 1985.




W.G.  
 REGISTRAR

BEARINGS ARE ASTRONOMIC, DERIVED FROM THE SOUTH EASTERLY  
 BOUNDARY OF LOT 27, BLOCK 2, PLAN 10434, AS SHOWN ON PLAN 24287.

LEGEND :

• OIP DENOTES AN OLD IRON PIN FOUND.

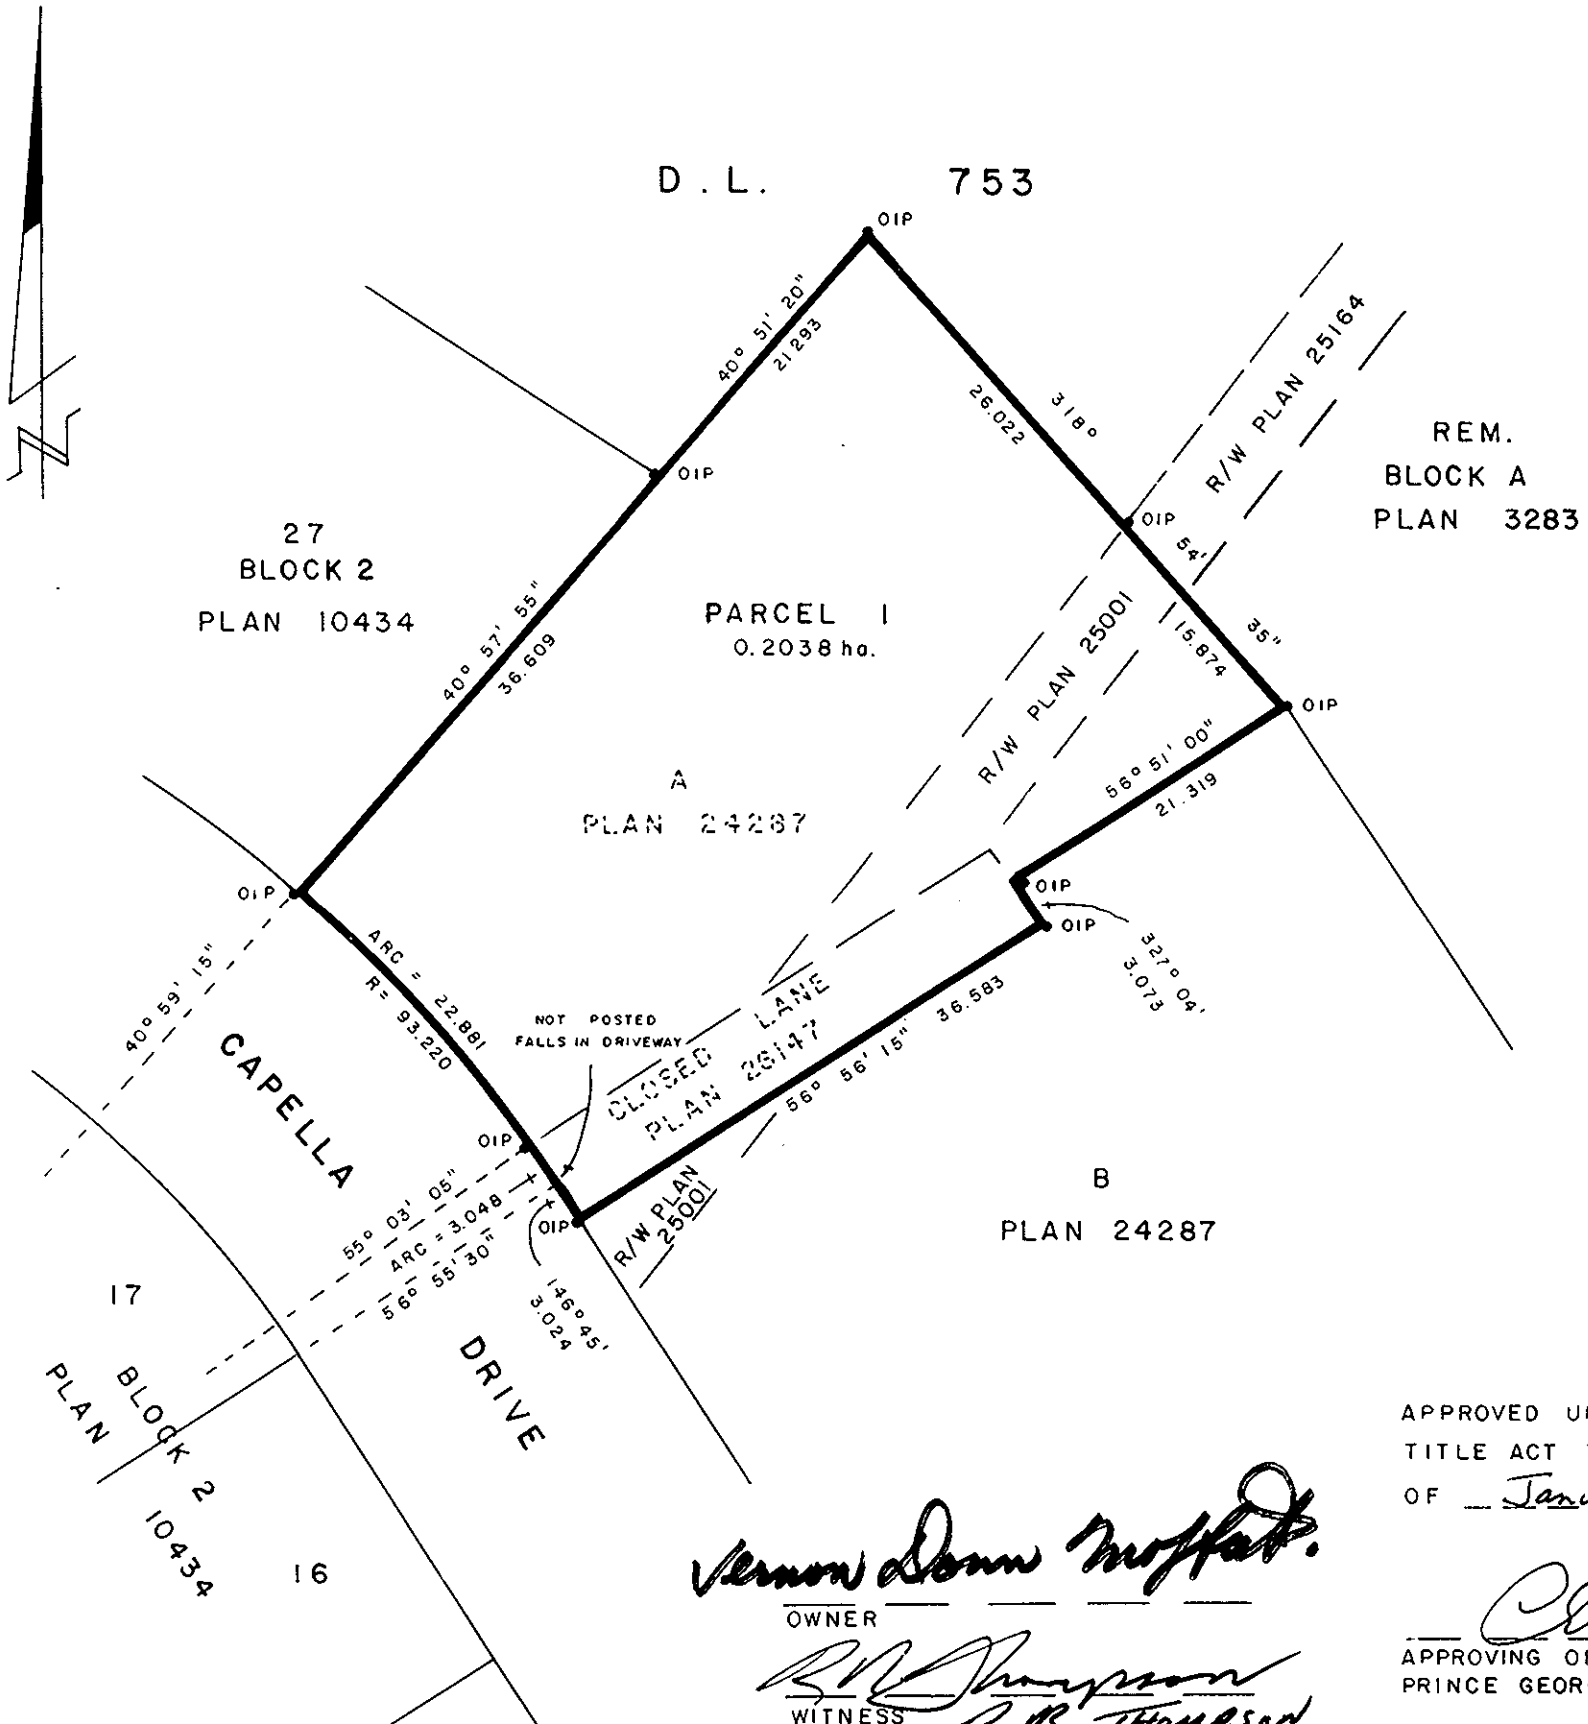

APPROVED UNDER THE LAND  
 TITLE ACT THIS 23 DAY  
 OF January, 1985.

*Vernon Down Moffatt*  
 OWNER

*R.R. Thompson*  
 WITNESS  
 R.R. THOMPSON  
 6452 DELHI PLACE  
 PRINCE GEORGE, B.C.

*Cl. Dist.*  
 APPROVING OFFICER, CITY OF  
 PRINCE GEORGE.

*Given to City Manager*

THIS PLAN LIES WITHIN THE  
 FRASER-FORT GEORGE REGIONAL  
 DISTRICT.

I, RONALD L. JOHNS, A BRITISH COLUMBIA LAND  
 SURVEYOR, OF PRINCE GEORGE, IN BRITISH COLUMBIA,  
 CERTIFY THAT I WAS PRESENT AT AND PERSONALLY  
 SUPERINTENDED THE SURVEY REPRESENTED BY THIS  
 PLAN AND THAT THE SURVEY AND PLAN ARE CORRECT.  
 THE SURVEY WAS COMPLETED ON THE 9th DAY OF  
 JANUARY, 1985.

*R.L. Johns*  
 R.L. JOHNS, B.C.L.S.

R.L. JOHNS & ASSOCIATES  
 LEGAL AND ENGINEERING SURVEYS  
 P.O. BOX 824  
 PRINCE GEORGE — B.C.  
 V2L 4V3  
 84-60-S 86-3