

17001

PLAN OF STATUTORY RIGHT OF WAY THROUGH  
PARCEL 1, PLAN 30666,  
DISTRICT LOT 753,  
CARIBOO DISTRICT - BRITISH COLUMBIA.

PLAN NO. 30667

DEPOSITED IN THE LAND TITLE OFFICE  
AT PRINCE GEORGE, B.C., THIS  
1<sup>st</sup> DAY OF March, 1985.

SCALE 1:250




W. G. Gandy per sm  
REGISTRAR

BEARINGS ARE ASTRONOMIC, DERIVED FROM PLAN 30666.

LEGEND :

- OIP DENOTES AN OLD IRON PIN FOUND.
- IP DENOTES AN IRON PIN SET.

**26-226-FF**

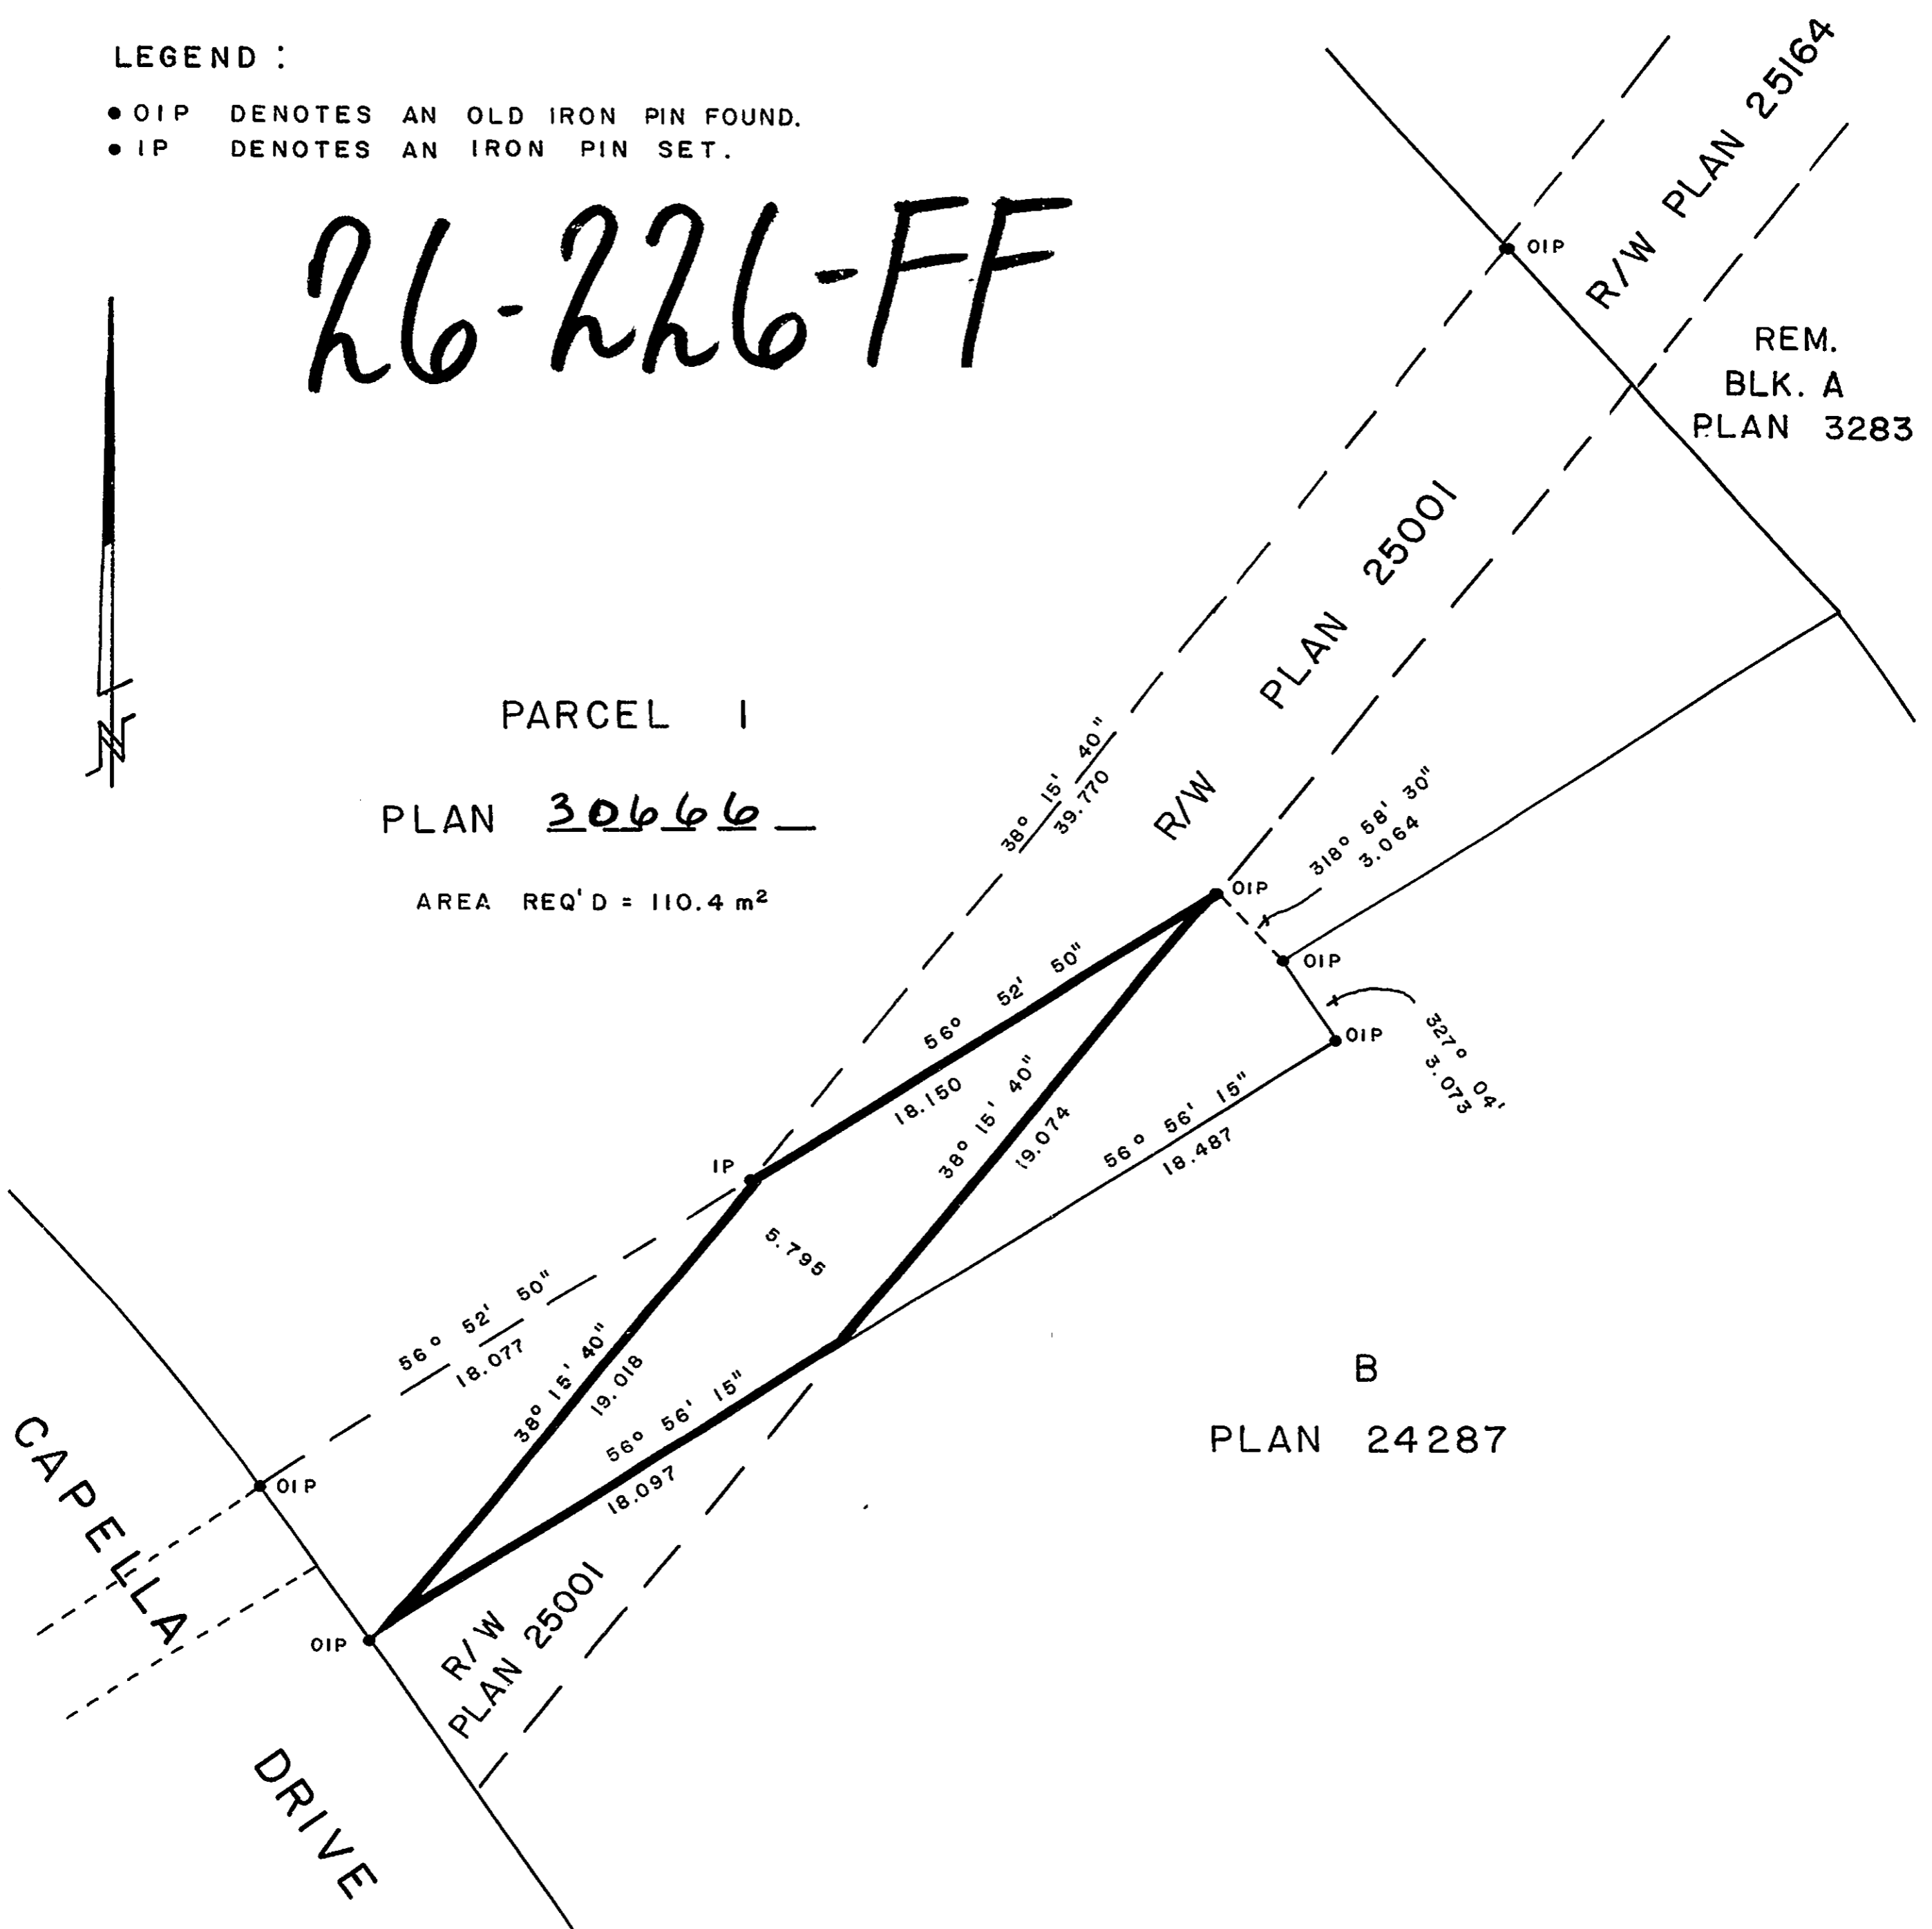

I, RONALD L. JOHNS, A BRITISH COLUMBIA LAND SURVEYOR, OF PRINCE GEORGE, IN BRITISH COLUMBIA, CERTIFY THAT I WAS PRESENT AT AND PERSONALLY SUPERINTENDED THE SURVEY REPRESENTED BY THIS PLAN AND THAT THE SURVEY AND PLAN ARE CORRECT.

THE SURVEY WAS COMPLETED ON THE 9th DAY OF JANUARY, 1985.

R.L. JOHNS, B.C.L.S.

THIS PLAN LIES WITHIN THE FRASER-FORT GEORGE REGIONAL DISTRICT.

R.L. JOHNS & ASSOCIATES  
LEGAL AND ENGINEERING SURVEYS  
P.O. BOX 824  
PRINCE GEORGE - B.C.  
V2L 4V3