


26-226-FF

PLAN NO. 30748

Deposited in the Land Title Office at Prince George this  
 25<sup>th</sup> day of April 1985.

W. G. Gandy per Sm  
 Registrar

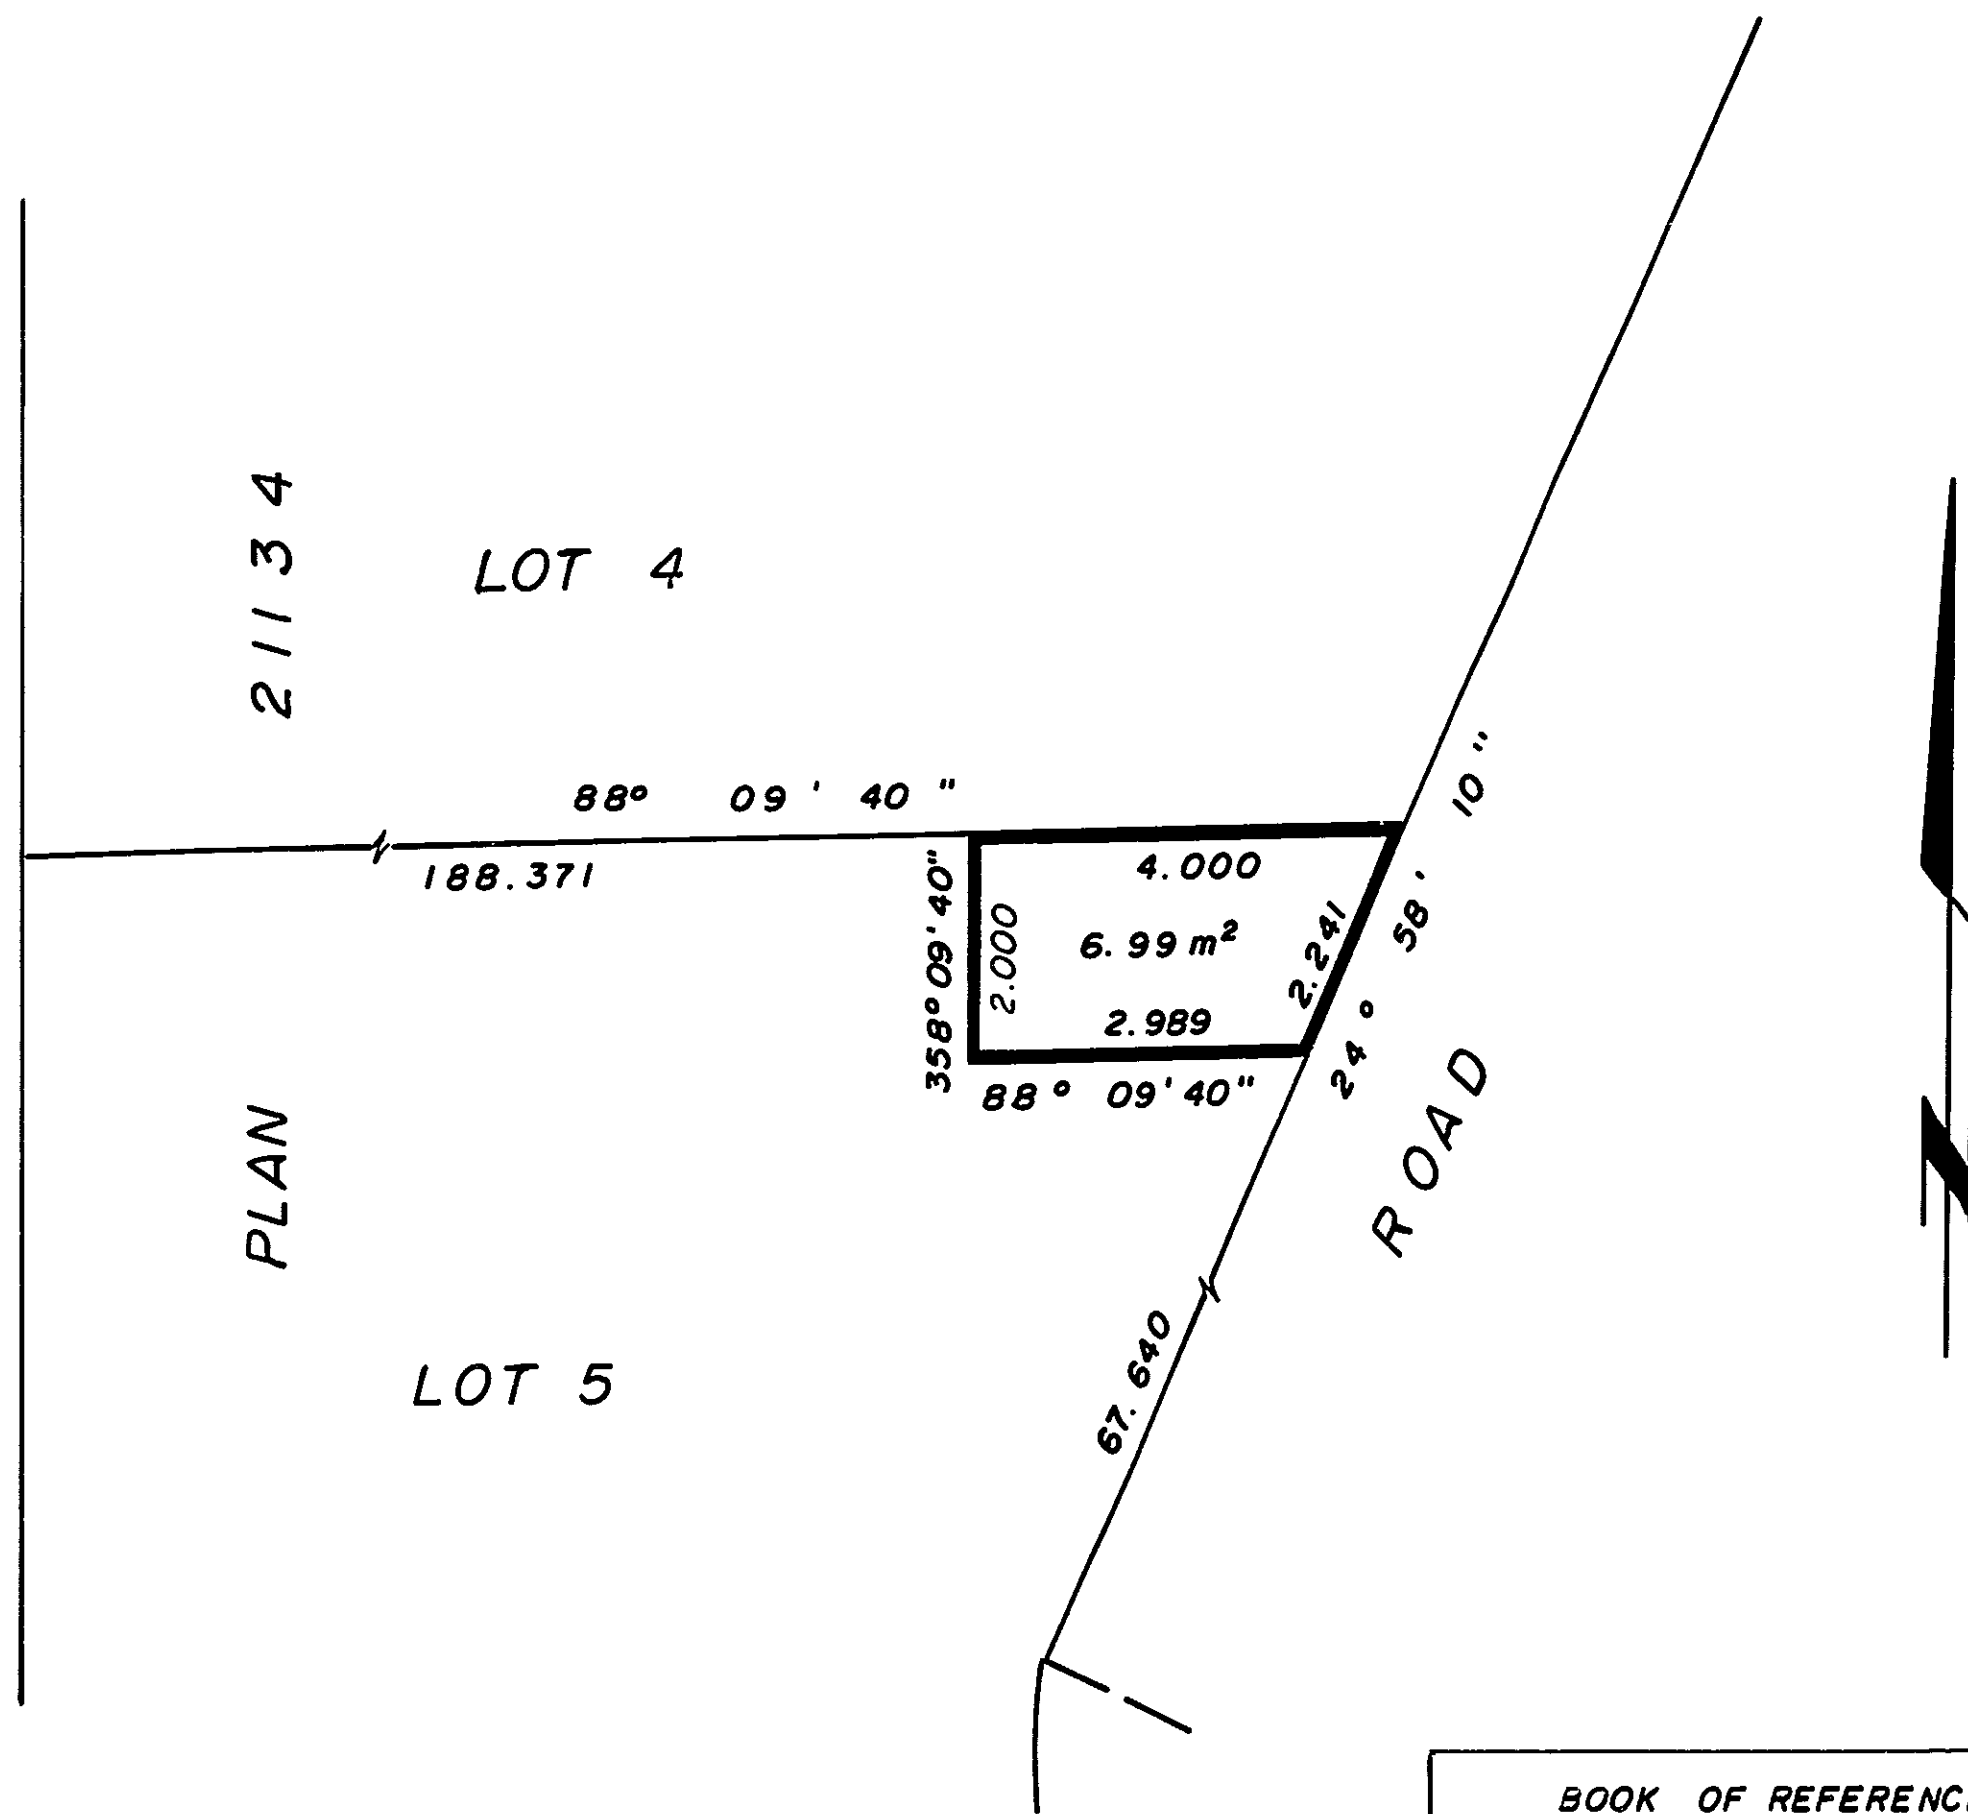

B.C. TELEPHONE COMPANY

EXPLANATORY PLAN OF STATUTORY RIGHT-  
 OF-WAY IN LOT 5, PLAN 21134,  
 DISTRICT LOT 2425, CARIBOO DISTRICT.

SCALE: 1:100 (DISTANCES ARE IN METRES)



CERTIFIED CORRECT  
 ACCORDING TO LAND TITLE OFFICE RECORDS  
 THIS 29th DAY OF MARCH, 1985

*V. Bartell*  
 V. BARTELL, B.C.L.S.

BOOK OF REFERENCE	
Description	Area
LOT 5, PLAN 21134	6.99m <sup>2</sup>

THIS PLAN LIES WITHIN THE FRASER  
 FORT GEORGE REGIONAL DISTRICT.

McWILLIAM, WHYTE, GOBLE, & ASSOCIATES,  
 B.C. LAND SURVEYORS,  
 PRINCE GEORGE - KAMLOOPS - SMITHERS - SALMON ARM

REF. NO. 85031