



PLAN NO. 30769

DEPOSITED IN THE LAND TITLE OFFICE AT PRINCE GEORGE THIS 6th DAY OF May 1985.

W.G.B.
REGISTRAR

PLAN OF SUBDIVISION OF
LOT 121, PLAN 13589,
N.E. 1/4 D.L. 1599, CARIBOO DISTRICT.

SCALE: 1:750 (DISTANCES ARE IN METRES)

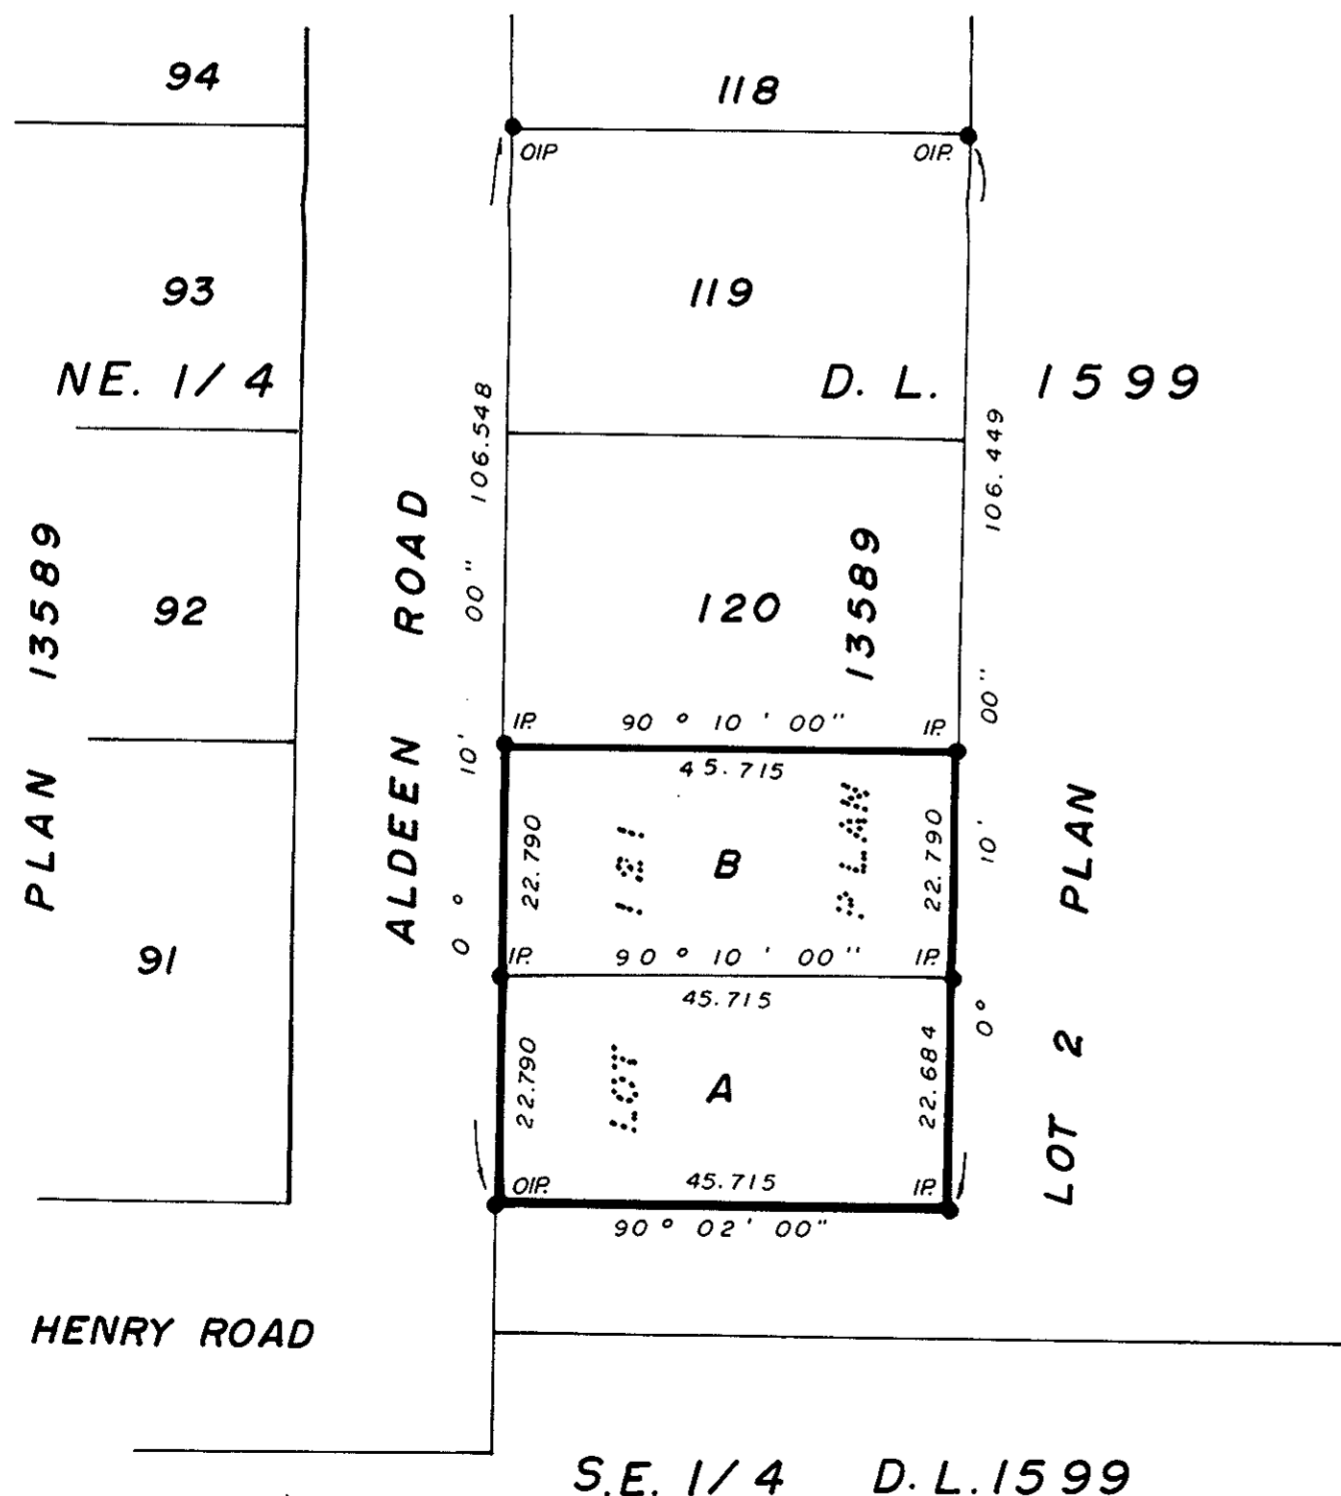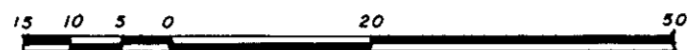

BEARINGS ARE ASTRONOMIC DERIVED FROM PLAN 13589.

● IP..... STANDARD IRON POST.
○..... DENOTES "OLD"

I, A DANILUCK, A BRITISH COLUMBIA LAND SURVEYOR OF PRINCE GEORGE IN BRITISH COLUMBIA CERTIFY THAT I WAS PRESENT AT AND PERSONALLY SUPERINTENDED THE SURVEY REPRESENTED BY THIS PLAN AND THAT THE SURVEY AND PLAN ARE CORRECT. THE SURVEY WAS COMPLETED ON THE 8th DAY OF April 1985.

A. Daniluck
A. DANILUCK, B.C.L.S.

OWNER: CITY OF PRINCE GEORGE

APPROVED UNDER THE LAND TITLE ACT
THIS 10th DAY OF April 1985.

E.W. Mason
A.D. Buchanan
AUTHORIZED SIGNATORIES

C.E. Olot
APPROVING OFFICER
CITY OF PRINCE GEORGE

THIS PLAN LIES WITHIN THE FRASER FORT GEORGE REGIONAL DISTRICT.

A. DANILUCK,
B.C. LAND SURVEYOR,
PRINCE GEORGE - CHETWYND
REF. NO 85-006