

GL


PLAN NO. 30800

DEPOSITED IN THE LAND TITLE OFFICE AT PRINCE GEORGE
THIS 21 DAY OF MAY 1985.

K.G. GANDY
REGISTRAR

PLAN OF SUBDIVISION OF
PART OF LOT 1, PLAN 19210,
DISTRICT LOT 2508,
CARIBOO DISTRICT.

SCALE : 1 : 1000 (DISTANCES ARE IN METRES)

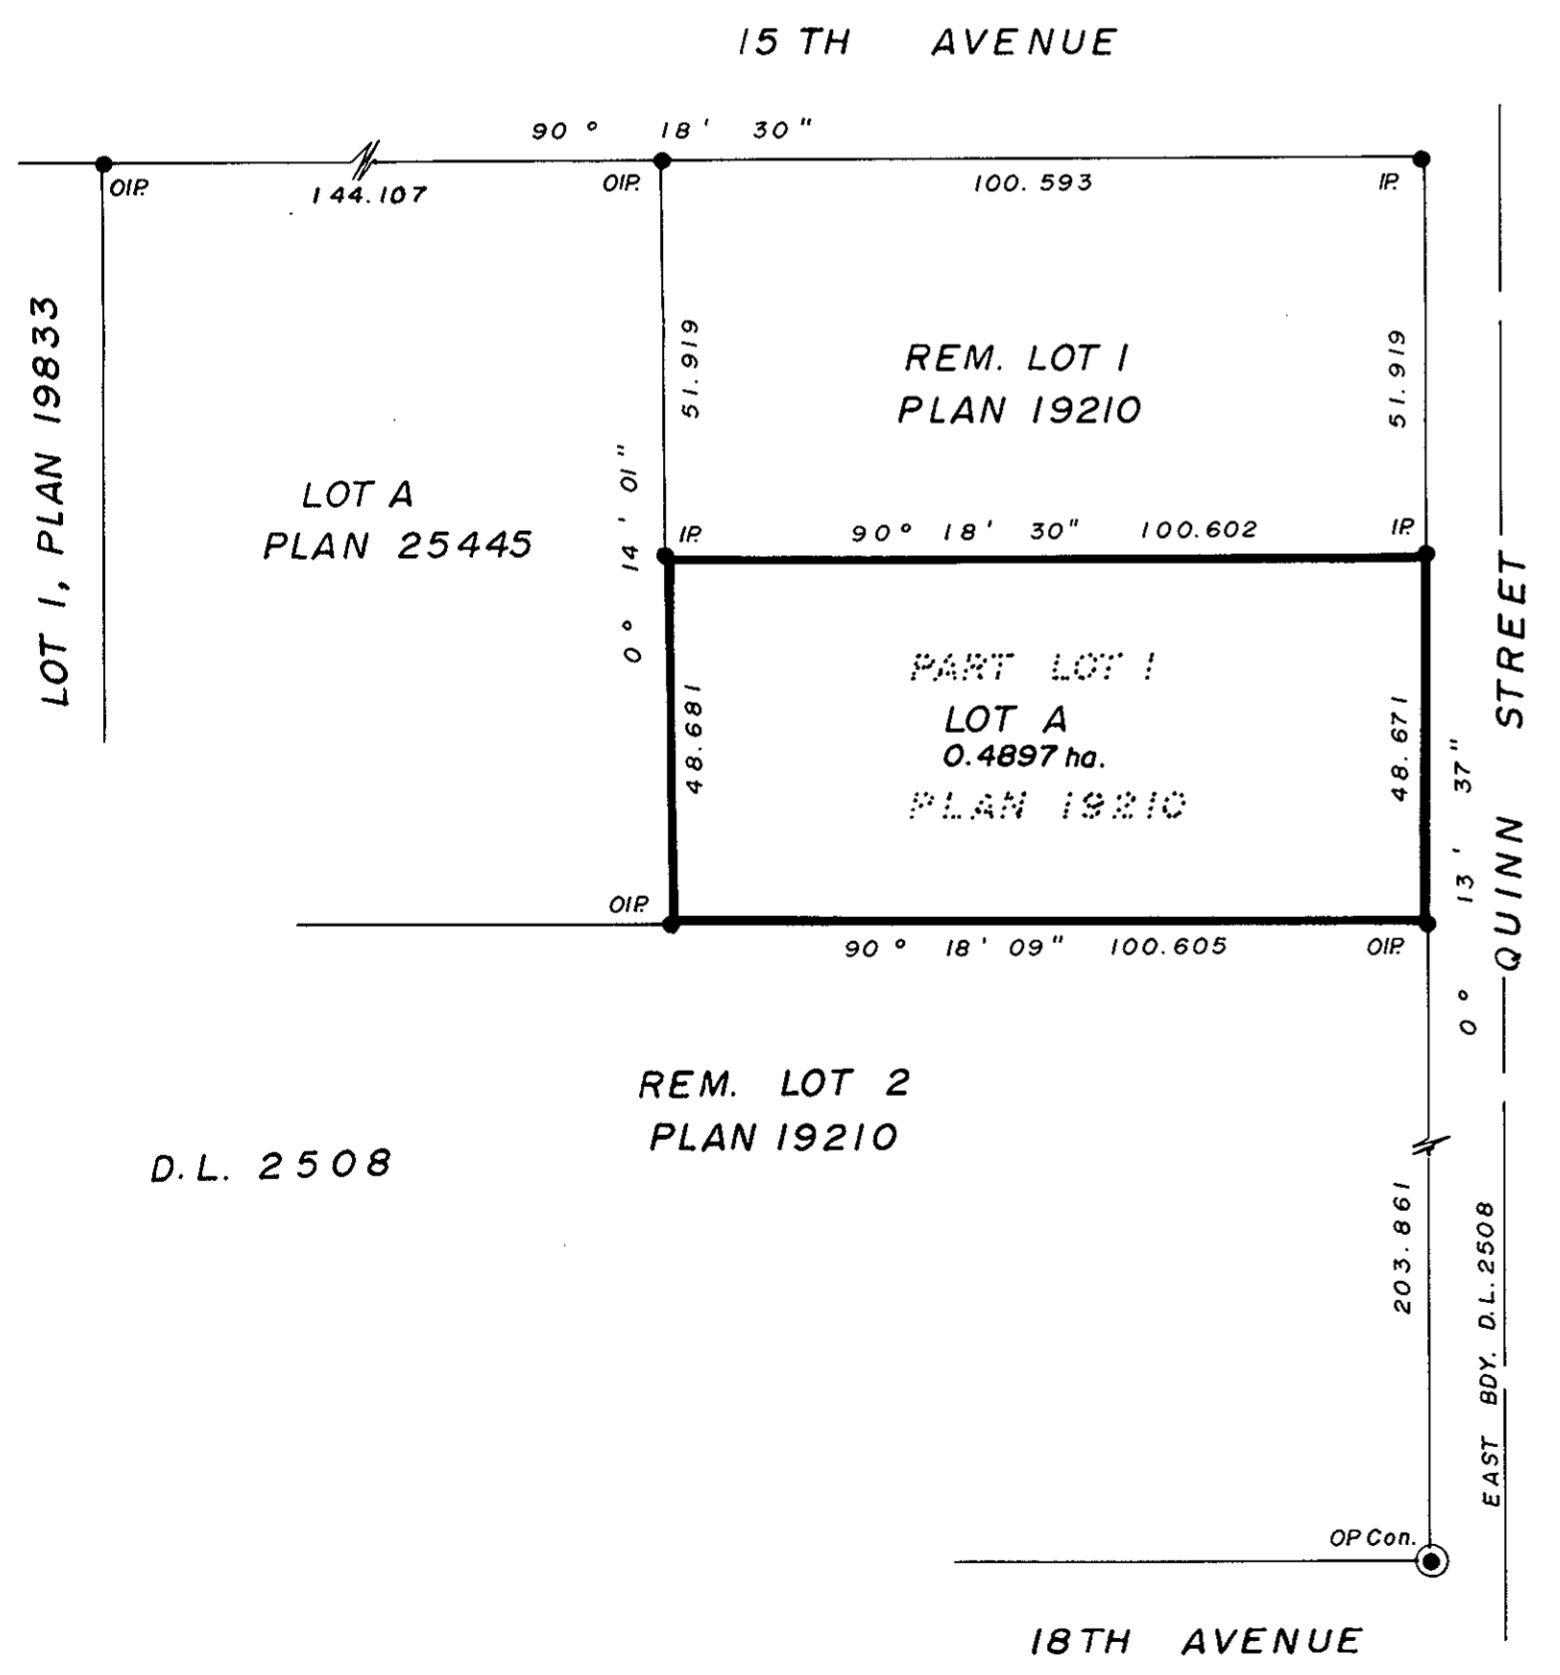

Bearings are astronomic-derived from
Plan 25445.

- IP..... Standard Iron Post.
- ⊙ PCon..... Standard Post in Concrete
- O..... Denotes "old"

I, A. Daniluck, a British Columbia Land Surveyor of Prince George
in British Columbia certify that I was present at and
personally superintended the survey represented by this plan
and that the survey and plan are correct. The survey was
completed on the 29th day of March, 1985.

A. Daniluck
A. Daniluck, B.C.L.S.

Owner: British Columbia Building Corporation

Approved under the Land Title Act
this 21 day of MAY 1985.

J. J. Robinson
Authorized Signatories

C. E. Olat
Approving Officer
City of Prince George

This plan lies within the Fraser Fort George
Regional District

A. DANILUCK,
B.C. LAND SURVEYOR
PRINCE GEORGE - CHETWYND.
REF. NO. 85-004B