

KL



EXPLANATORY PLAN FOR CONSOLIDATING  
LOTS 4,5,6, and 15, BLOCK 141,  
PLAN 1268, DISTRICT LOT 343,  
CARIBOO DISTRICT.

PLAN NO. 30868

Deposited in the Land Title Office at Prince George  
this 25<sup>th</sup> day of June 1985.

SCALE : 1:500 (DISTANCES ARE IN METRES)

WB  
-----  
Registrar

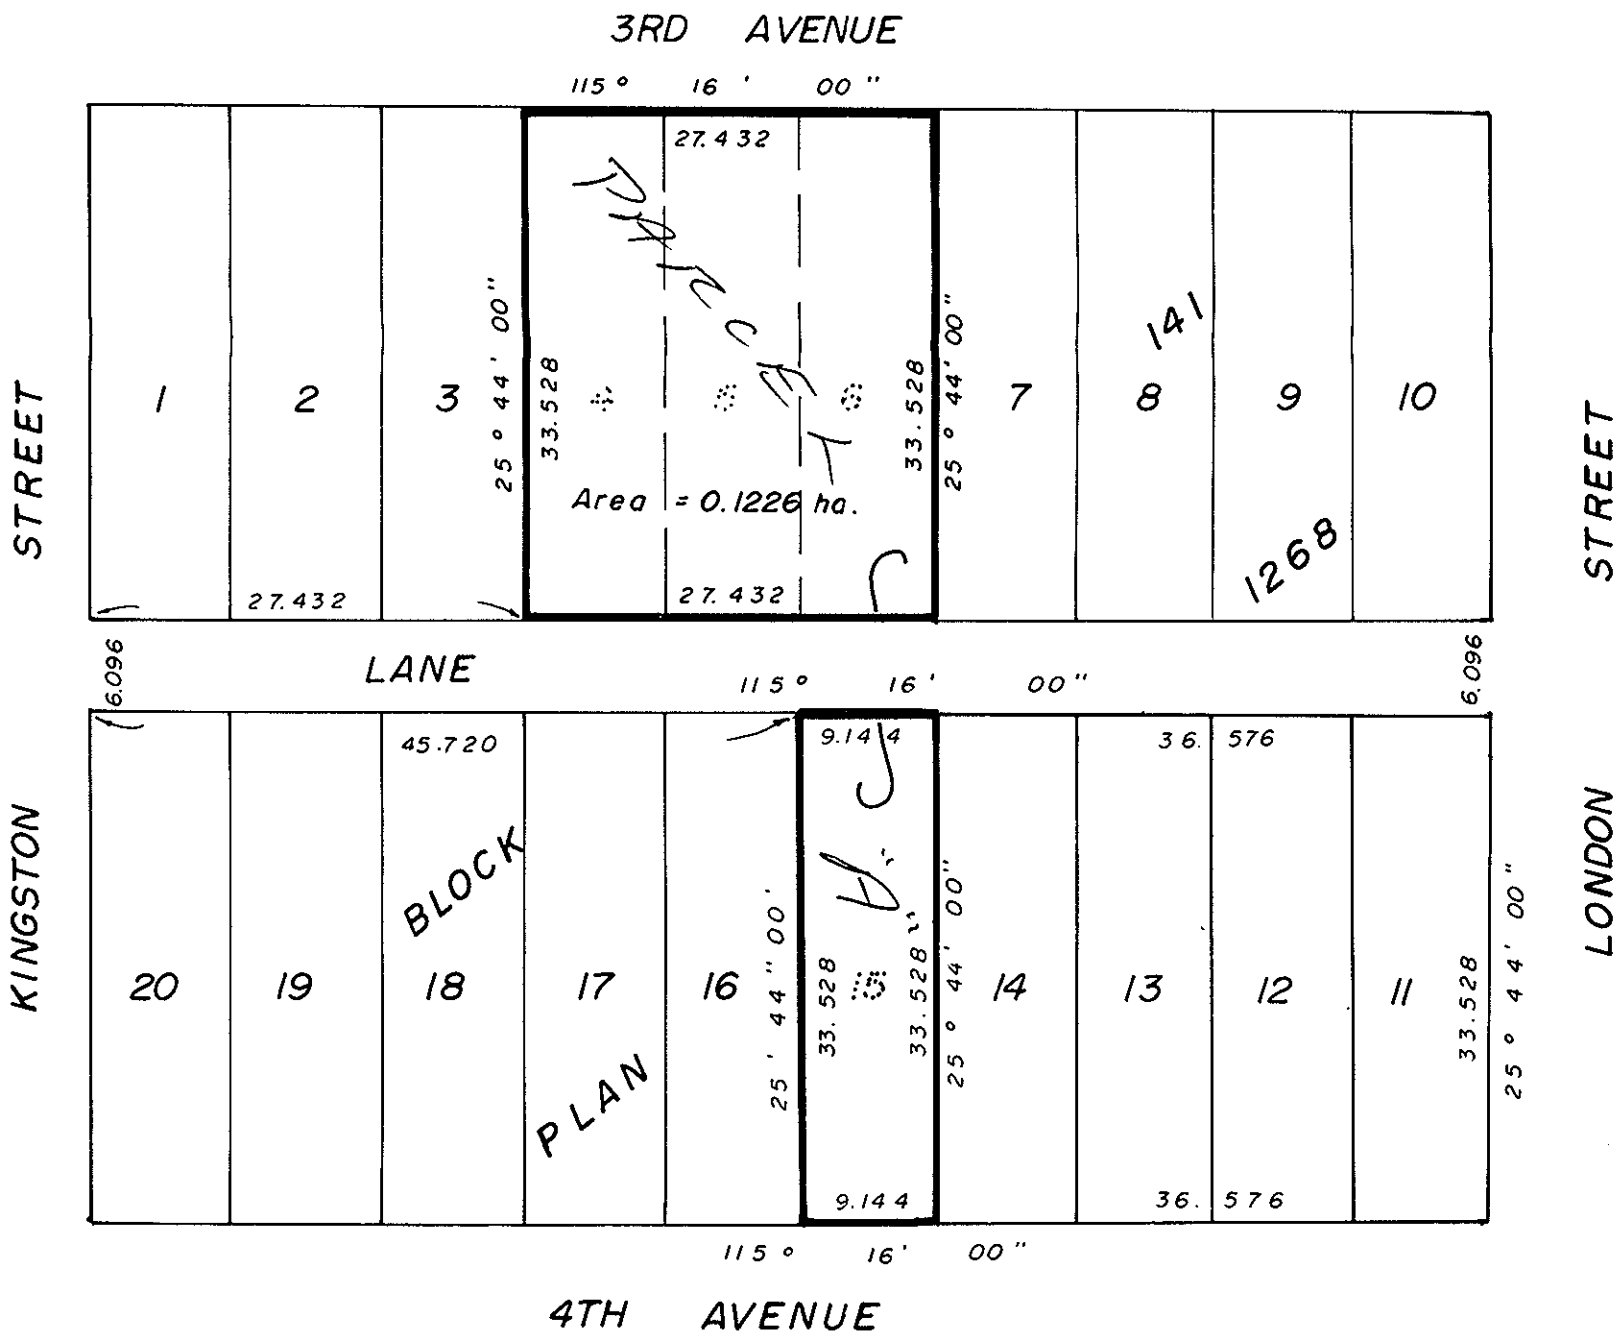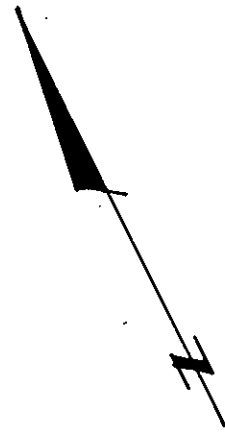

Fraser Maid Dairy Products Ltd.

CERTIFIED CORRECT  
according to Land Title Office Records  
this 23rd day of May, 1985

This plan lies within the Fraser Fort George  
Regional District.

-----  
*G. Borden*  
-----  
Authorized Signatories

-----  
*V. Bartell*  
-----  
V. Bartell, B.C.L.S.

Mc William, Whyte, Goble & Associates,  
B.C. Land Surveyors,  
Prince George - Kamloops - Smithers - Salmon Arm.

REF. NO. 85060

Bk. 141 - DL343