

DEPOSITED PURSUANT TO SECTION 44, CANADA LAND SURVEYS ACT this 18th day of July 1985

CANADA LAND SURVEYS RECORDS  
6 9 9 1 4  
DATE 9 JULY 1985

PLAN and FIELD NOTES  
OF RESURVEY OF THE RECTILINEAR BOUNDARIES  
OF FORT GEORGE CEMETERY  
INDIAN RESERVE NUMBER 1A  
IN DISTRICT LOT 343, CARIBOO DISTRICT,  
BRITISH COLUMBIA.

SCALE: 1: 500

0 100 200 300 METRES

THIS SURVEY WAS EXECUTED DURING THE PERIOD  
JULY 13th TO JULY 18th, 1984, BY D. KEOWN, B.C.L.S.

Legend  
Bearings are astronomic derived from old monuments found along  
20th Avenue and shown as 90° 02' 00" on Plan 1268 (LTO)



B.C. Standard Rock Post set in concrete  
Traverse lines and stations  
Boundaries dealt with by this plan shown  
Distances are in metres and decimals thereof.

I, Dale Keown, of the City of Prince George, a British Columbia  
Land Surveyor, make oath and say that I have in my own proper  
person, according to law and the instructions of the Surveyor  
General of Canada Lands, faithfully and correctly executed the  
survey shown by this plan and field notes, and that the said plan  
and field notes are correct and true to the best of my knowledge  
and belief.  
SO HELP ME GOD.

*Dale Keown*  
Dale Keown, B.C.L.S.

Sworn before me at Prince George  
this 18th day of July 1984.

*J. Neill*  
Commissioner for oaths.

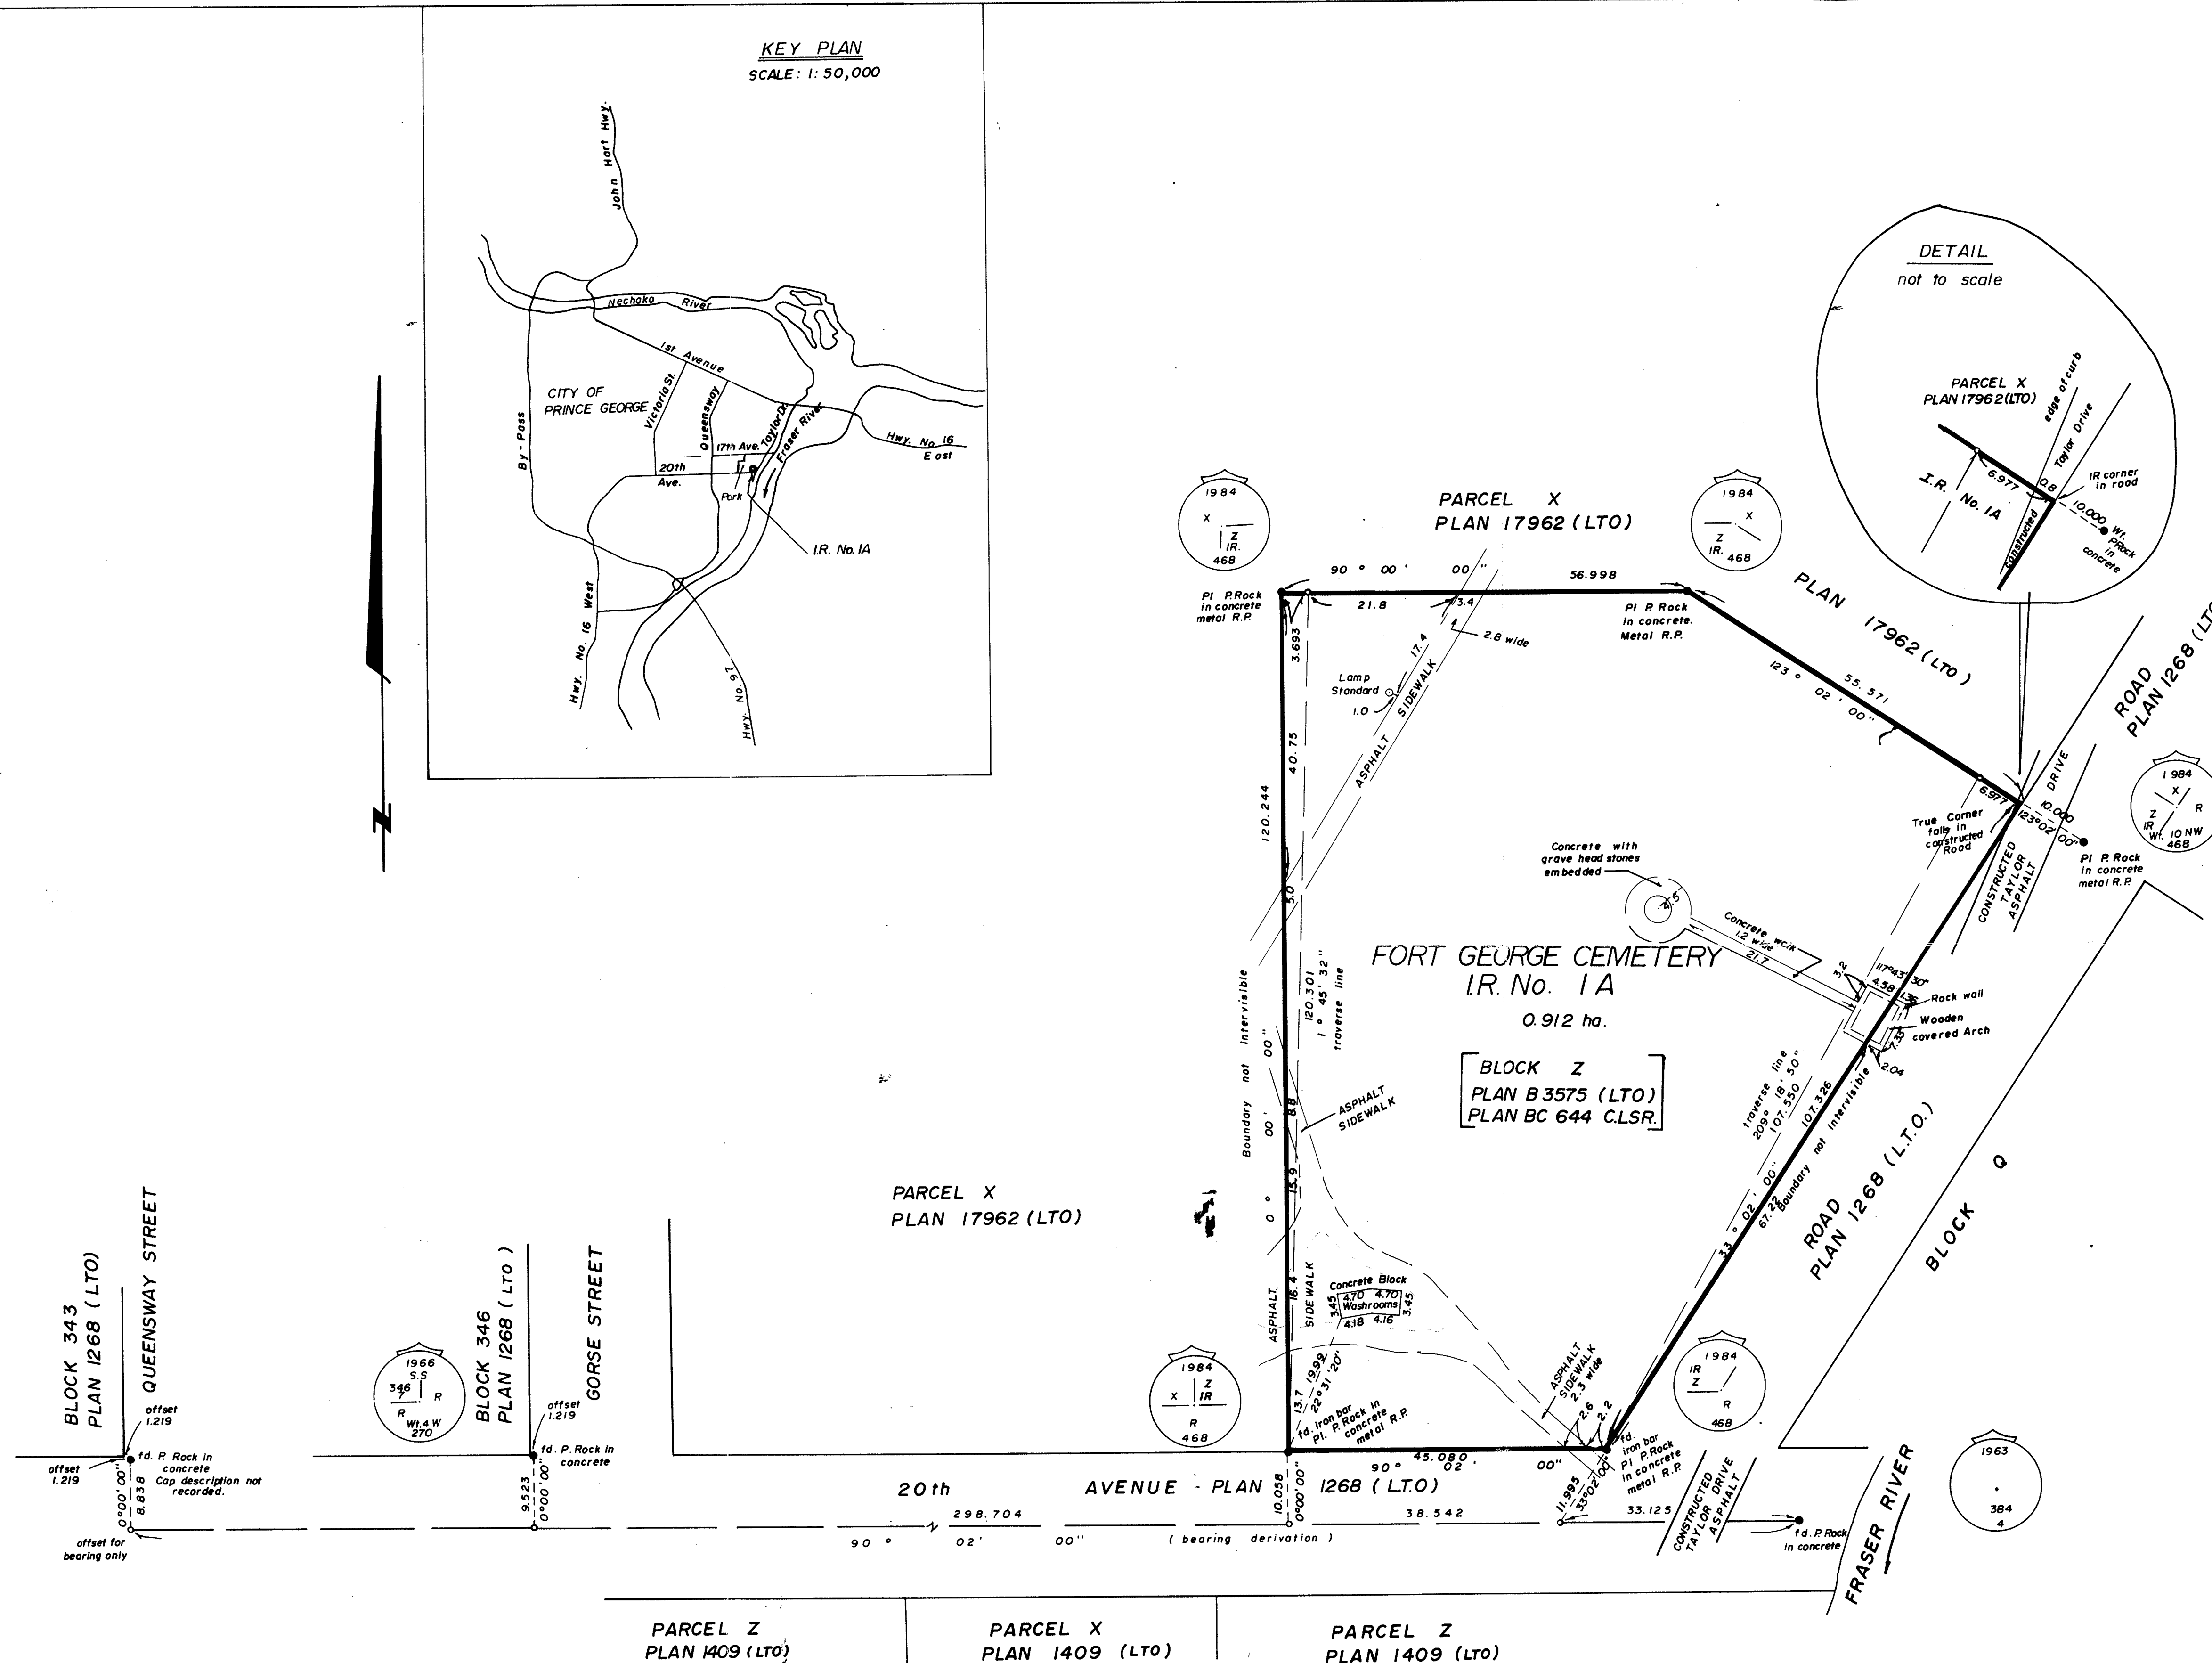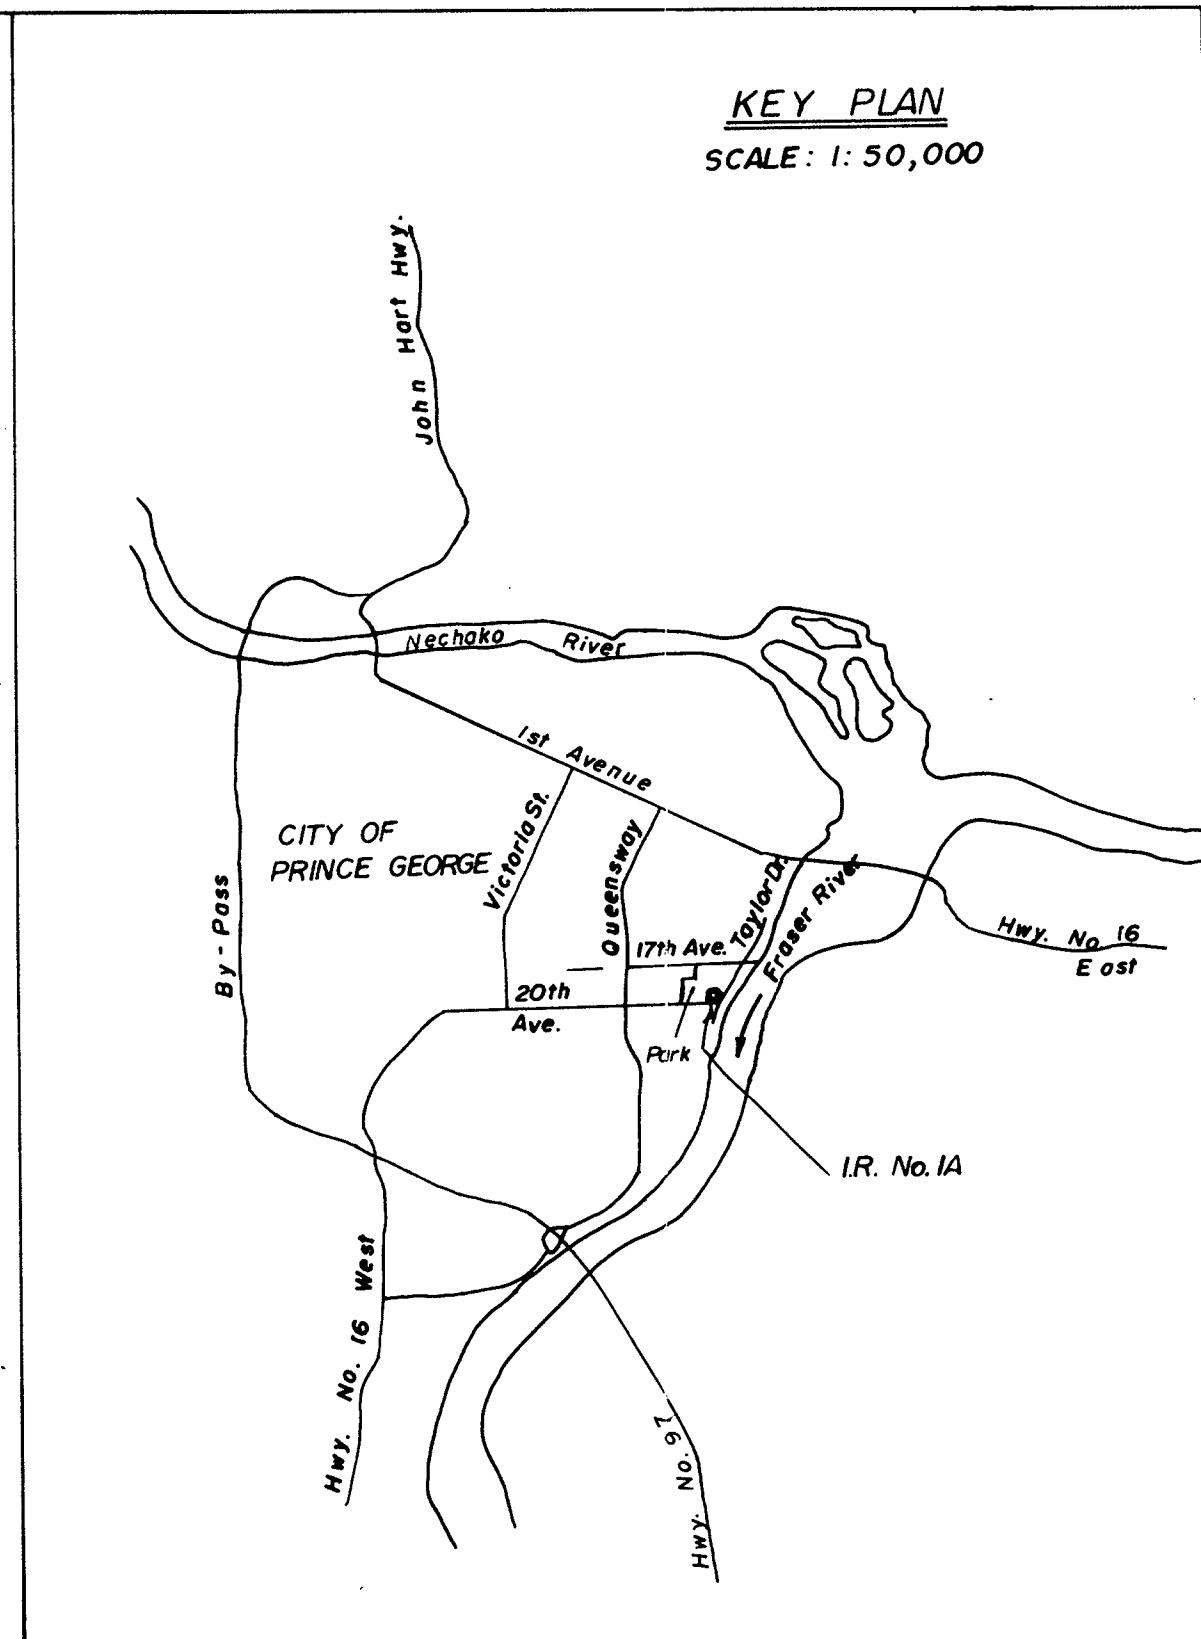

Department of Indian Affairs and Northern Development  
Vancouver June 25 1985  
Re: Section 43 Canada Lands Surveys Act  
This survey and plan are satisfactory  
*J. W. Evans*  
For Minister

Department of Energy, Mines and Resources  
Ottawa 5 July 1985  
Re: Section 43 Canada Lands Surveys Act  
Confirmed  
*W. J. B. McKie*  
Surveyor General

This plan lies within the Fraser Fort George  
Regional District.

Mc William, Whyte, Goble & Associates,  
B.C. Land Surveyors,  
Prince George - Kamloops - Smithers - Salmon Arm

REF. NO. 84071