

# 26-FF-226


POSTING PLAN OF  
 PARTS OF LOTS 6 AND 7, PLAN 21914,  
 AND PARTS OF LOTS 19 AND 20, PLAN 26391,  
 DISTRICT LOT 4047,  
 CARIBOO DISTRICT - BRITISH COLUMBIA.

PLAN NO. 30935

DEPOSITED IN THE LAND TITLE  
 OFFICE AT PRINCE GEORGE, B.C., THIS

26 DAY OF JULY, 1985.


SCALE 1:500

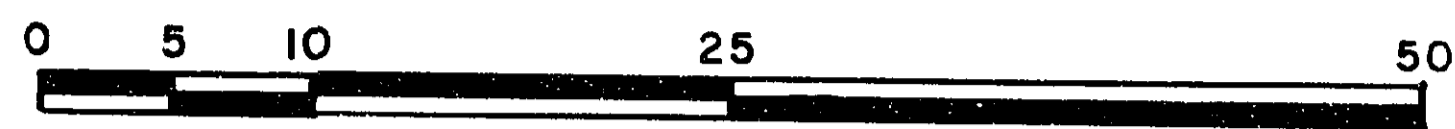

BEARINGS ARE ASTRONOMIC, DERIVED FROM THE WEST BOUNDARY OF  
 LOT 8, PLAN 21914, AS SHOWN ON PLAN 26391.

LEGEND

- OIP DENOTES AN OLD IRON PIN FOUND.
- IP DENOTES AN IRON PIN SET.
- N.E.F. DENOTES NO EVIDENCE FOUND.

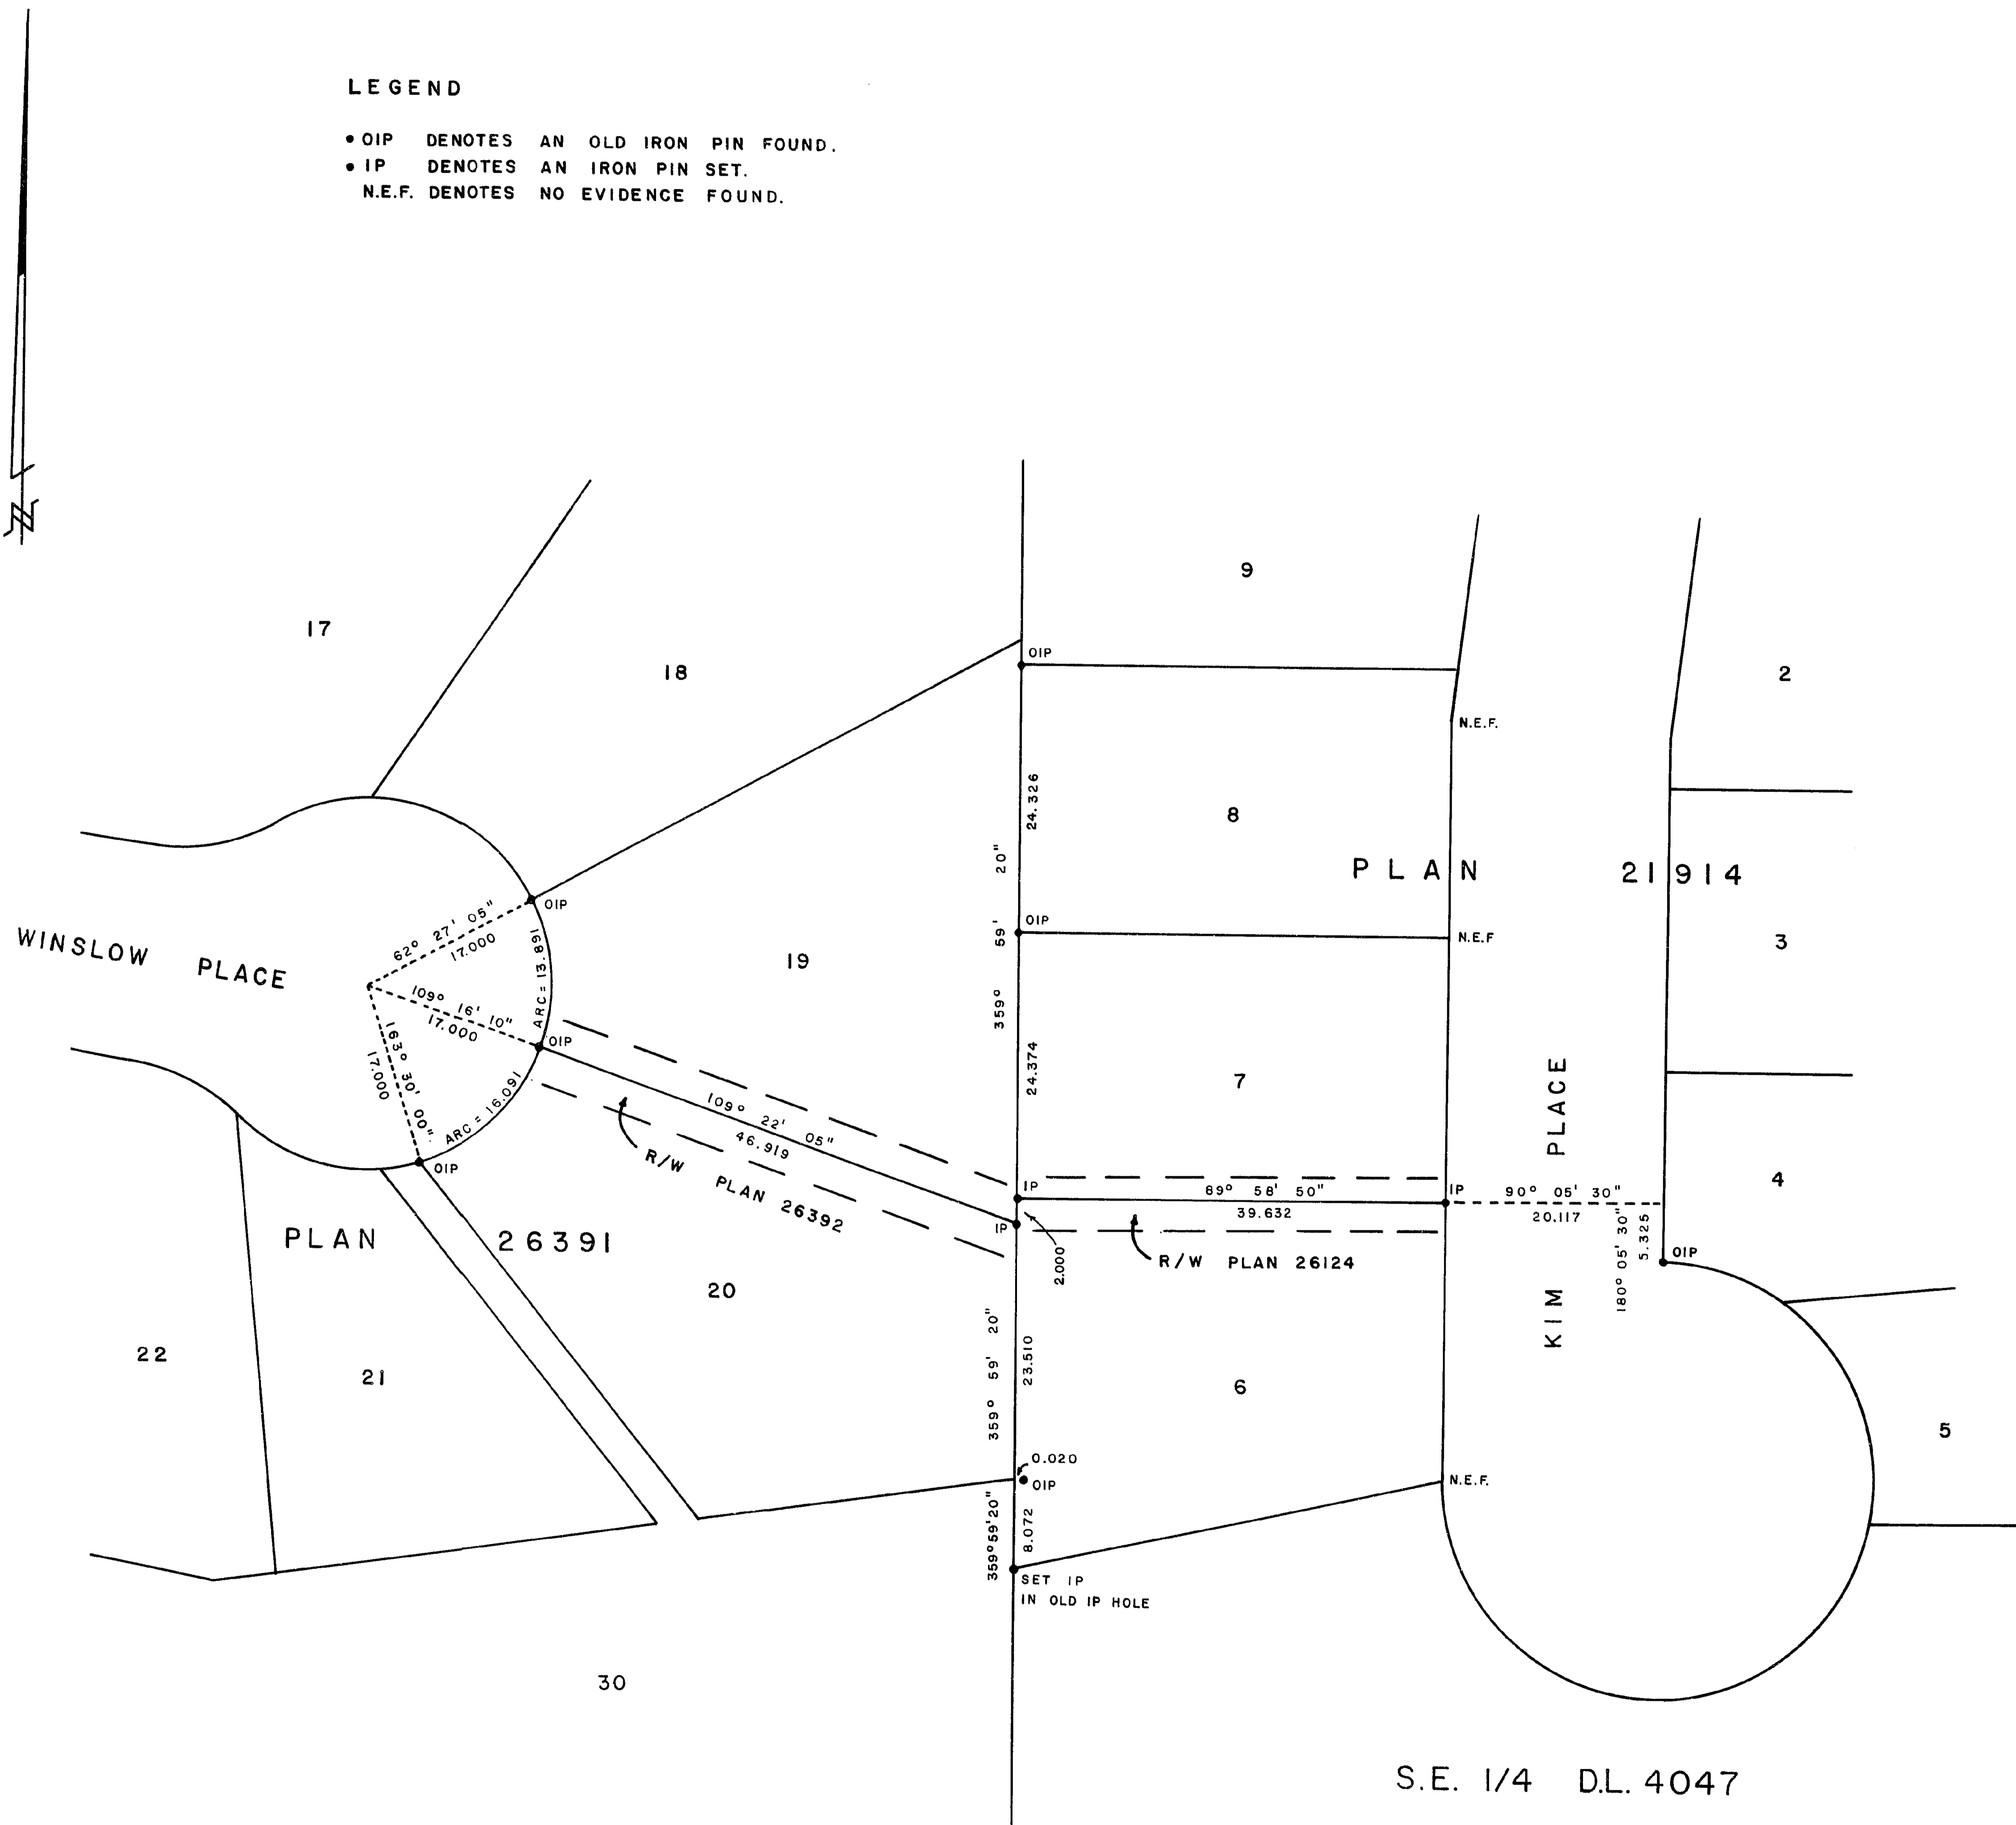

CERTIFIED CORRECT  
 THIS 17th DAY OF JULY, 1985.

*R.L. Johns*  
 R.L. JOHNS, B.C.L.S.

THIS PLAN LIES WITHIN THE FRASER-FORT GEORGE REGIONAL DISTRICT.

R.L. JOHNS & ASSOCIATES  
 LEGAL AND ENGINEERING SURVEYS  
 P.O. BOX 824  
 PRINCE GEORGE - B.C.  
 V2L 4V3