

PLAN OF SUBDIVISION OF
PART OF THE SOUTH WEST 1/4 OF
DISTRICT LOT 4030,
CARIBOO DISTRICT - BRITISH COLUMBIA.


SCALE 1:2500



BEARINGS ARE ASTRONOMIC, DERIVED FROM THE
WEST BOUNDARY OF THE S.W. 1/4 OF D.L. 4030, AS
SHOWN ON PLAN 29862.

LEGEND

- OCIP DENOTES AN OLD CAPPED IRON PIN FOUND.
- OIP DENOTES AN OLD IRON PIN FOUND.
- IP DENOTES AN IRON PIN SET.
- OBT DENOTES AN OLD BEARING TREE FOUND.
- WT DENOTES WITNESS.

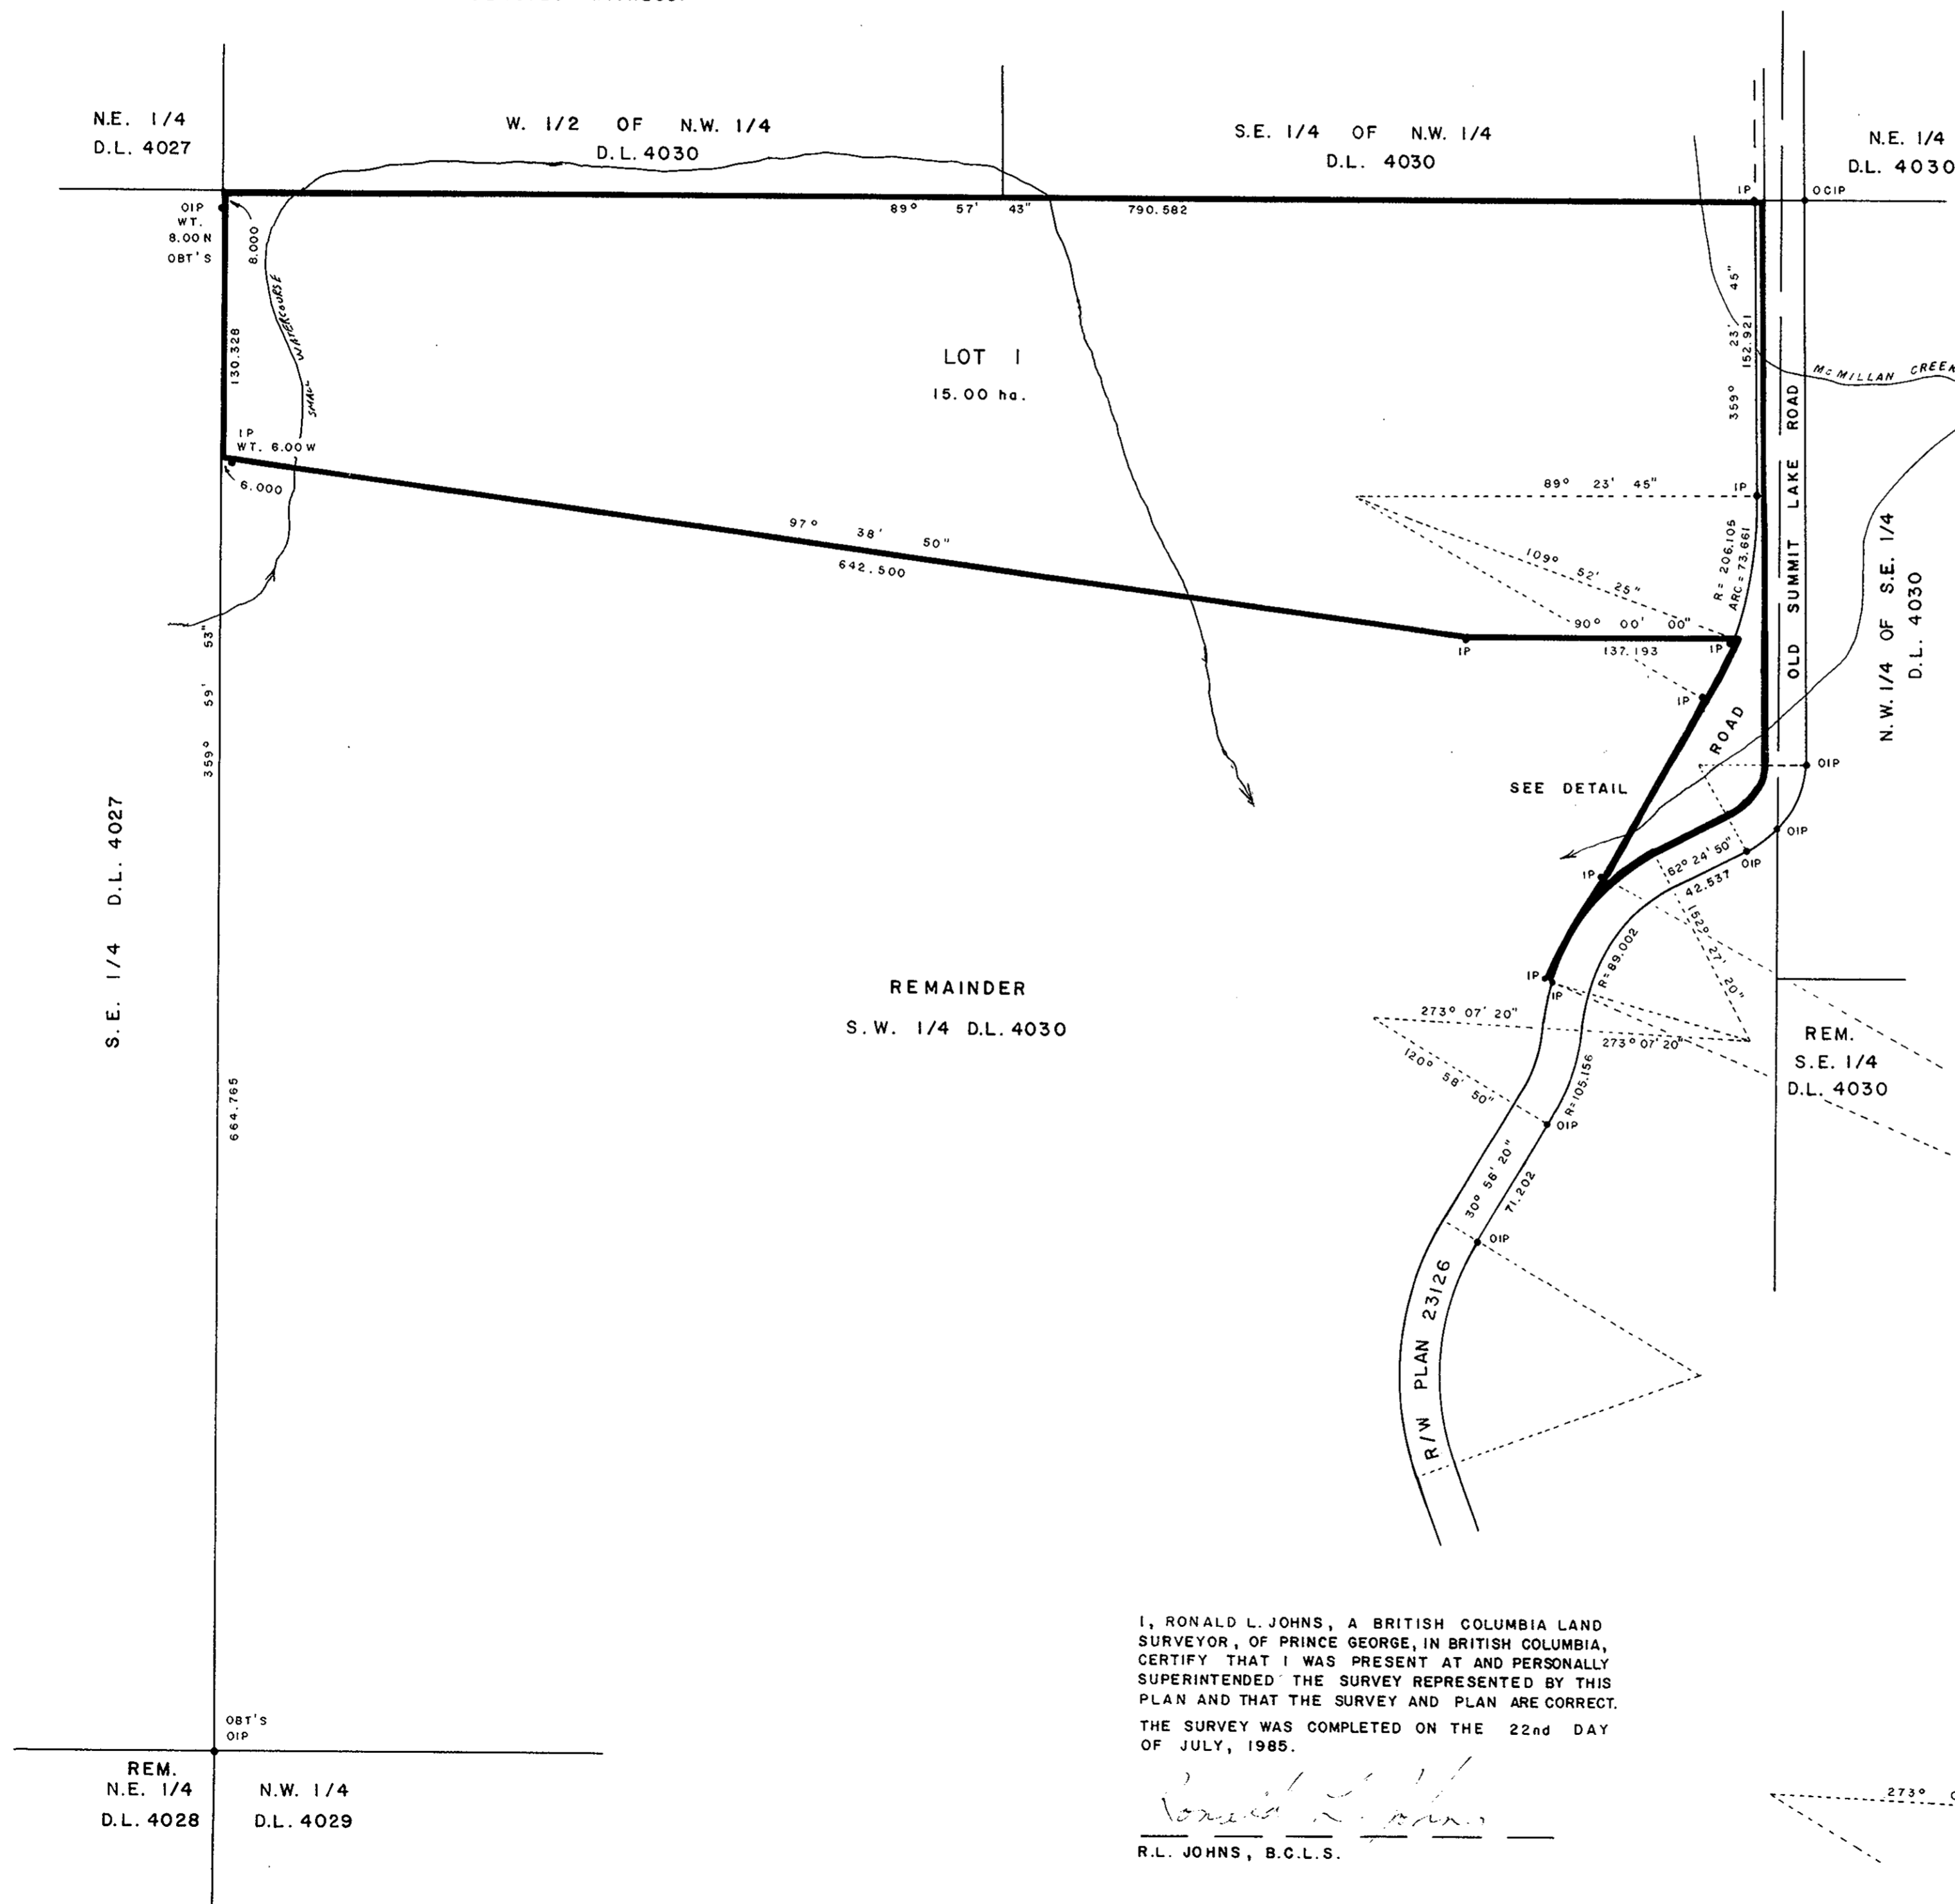


I, RONALD L. JOHNS, A BRITISH COLUMBIA LAND
SURVEYOR, OF PRINCE GEORGE, IN BRITISH COLUMBIA,
CERTIFY THAT I WAS PRESENT AT AND PERSONALLY
SUPERINTENDED THE SURVEY REPRESENTED BY THIS
PLAN AND THAT THE SURVEY AND PLAN ARE CORRECT.
THE SURVEY WAS COMPLETED ON THE 22nd DAY
OF JULY, 1985.

Ronald L. Johns
R.L. JOHNS, B.C.L.S.

DETAIL

SCALE 1:1250

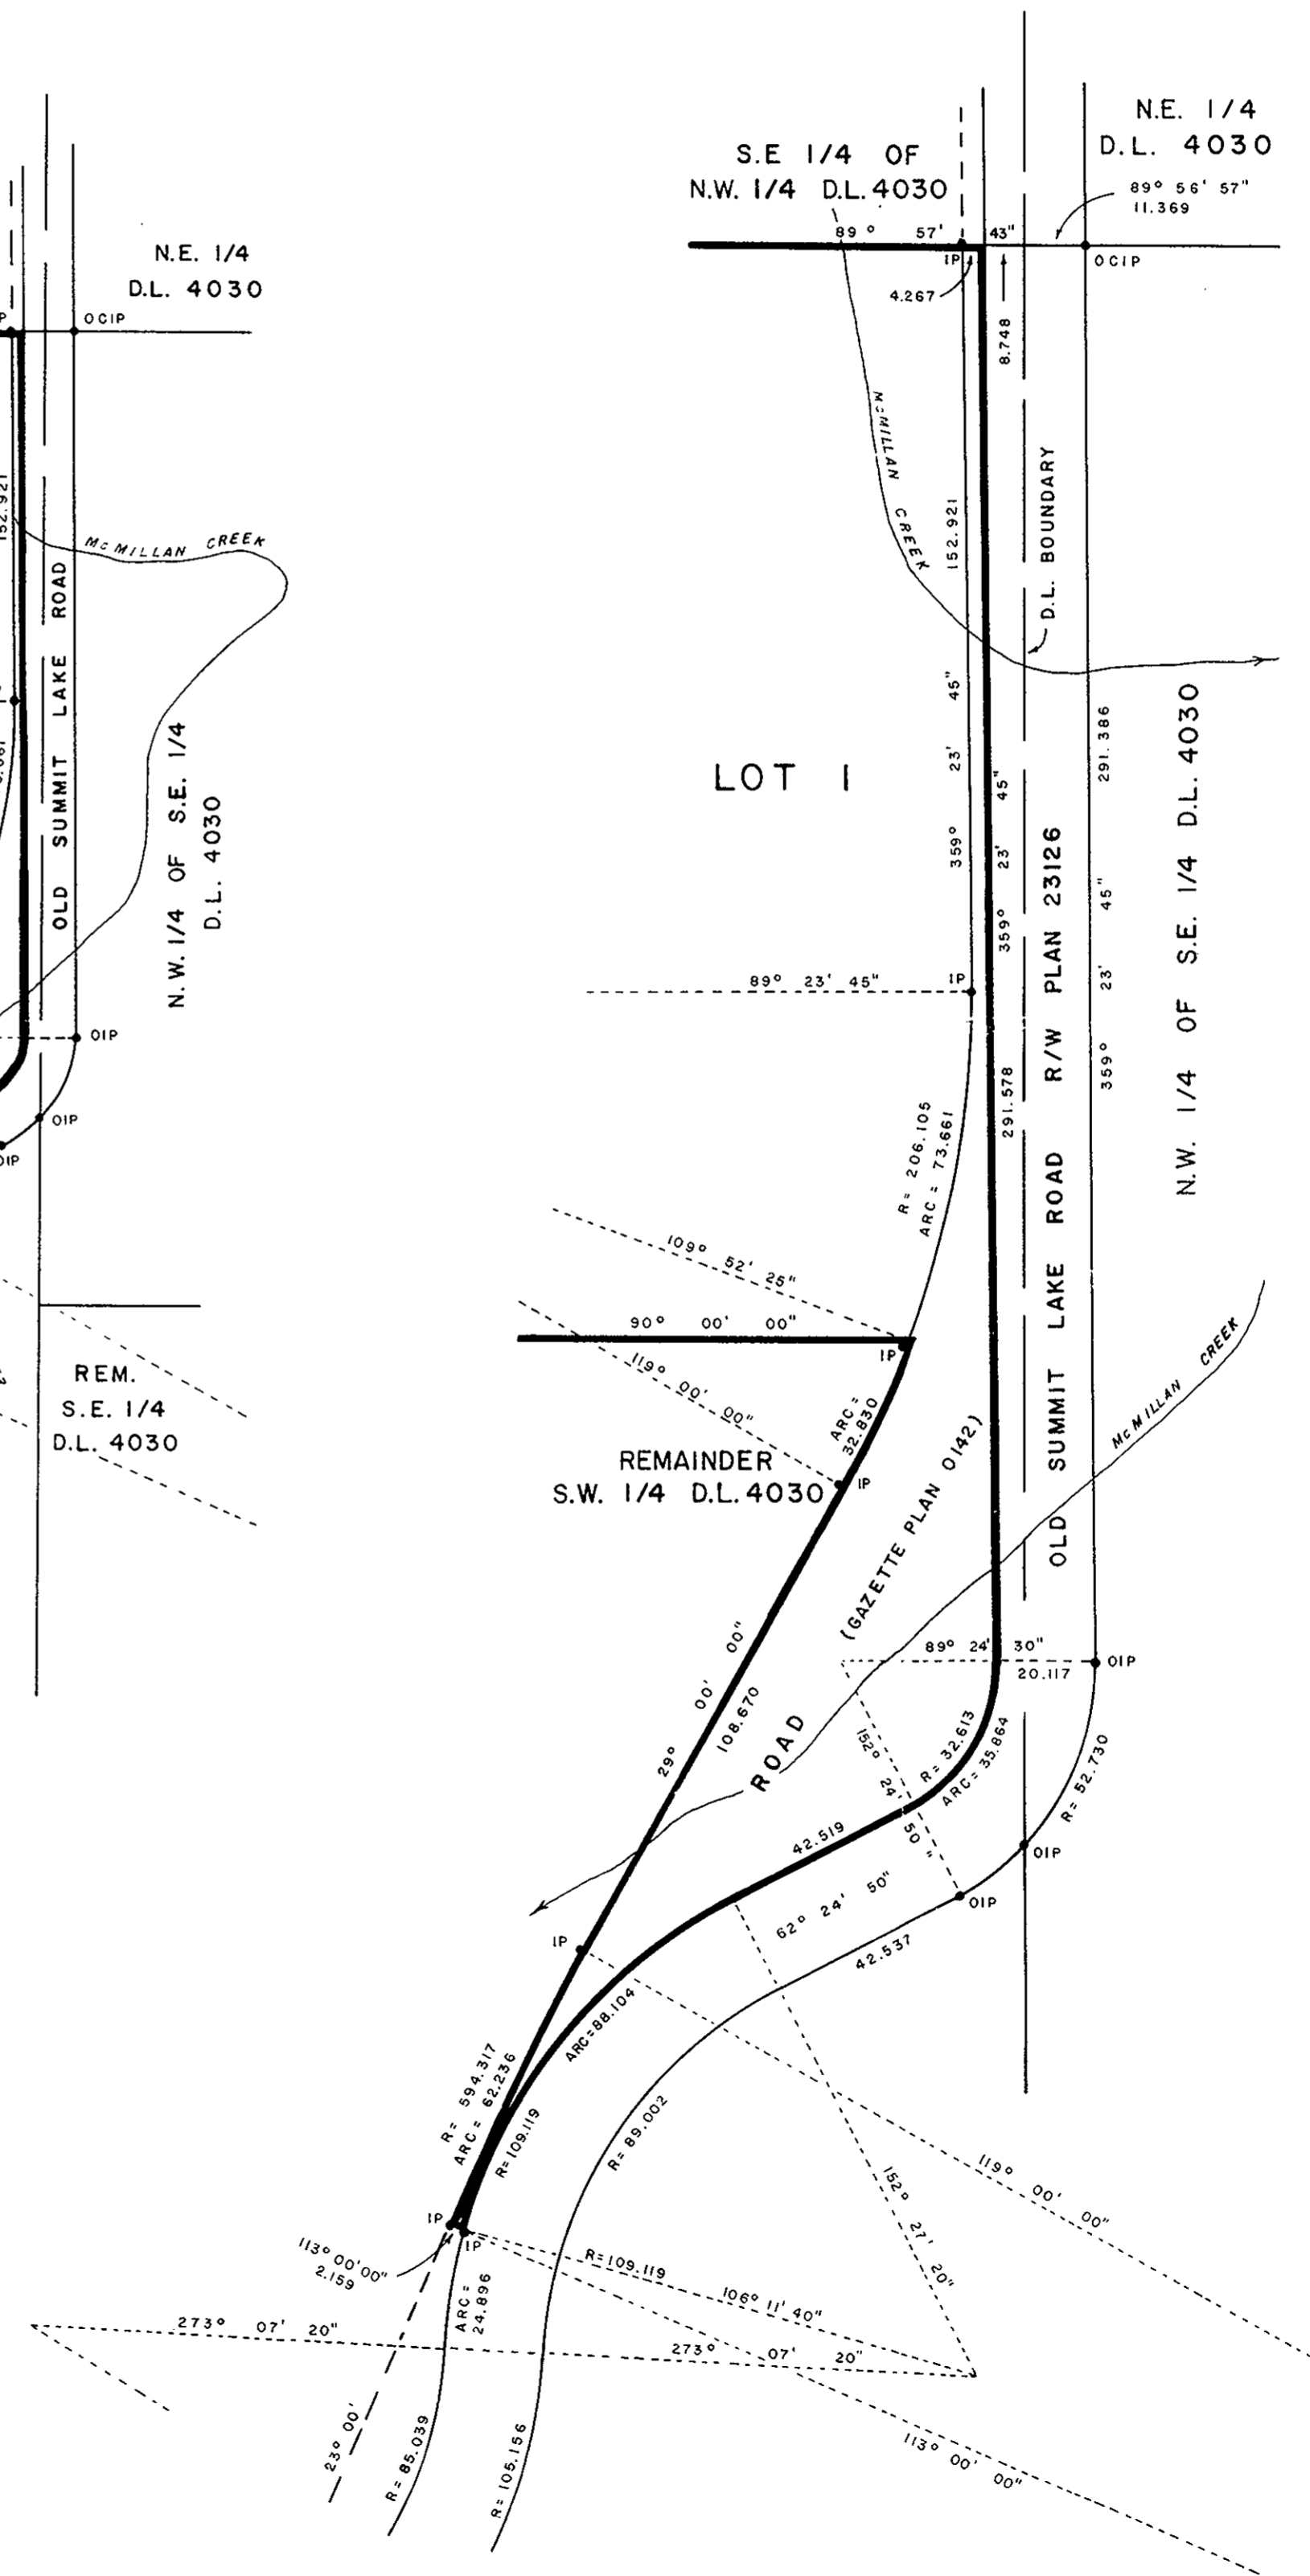

PLAN NO. 30943
DEPOSITED IN THE LAND TITLE
OFFICE AT PRINCE GEORGE, B.C. THIS
31 DAY OF July, 1985.

W.H.
REGISTRAR

THE REGISTERED OWNERS DESIGNATED HEREON, HEREBY,
DECLARE THAT THEY HAVE ENTERED INTO A CONDITION
OR COVENANT WITH HER MAJESTY THE QUEEN IN RIGHT
OF THE PROVINCE OF BRITISH COLUMBIA AS REPRESENTED
BY THE MINISTER OF ENVIRONMENT AND WITH THE CITY OF
PRINCE GEORGE UNDER SECTION 215 OF THE LAND TITLE ACT.

MAHOOD ENTERPRISES LTD.

[Signature]
AUTHORIZED SIGNATORY

AUTHORIZED SIGNATORY

APPROVED UNDER THE LAND TITLE ACT
THIS 23rd DAY OF July, 1985.

C. E. [Signature]
APPROVING OFFICER, CITY OF PRINCE GEORGE.

THIS PLAN LIES WITHIN THE FRASER-
FORT GEORGE REGIONAL DISTRICT.

R.L. JOHNS & ASSOCIATES
LEGAL AND ENGINEERING SURVEYS
P.O. BOX 824
PRINCE GEORGE - B.C.
V2L 4V3