
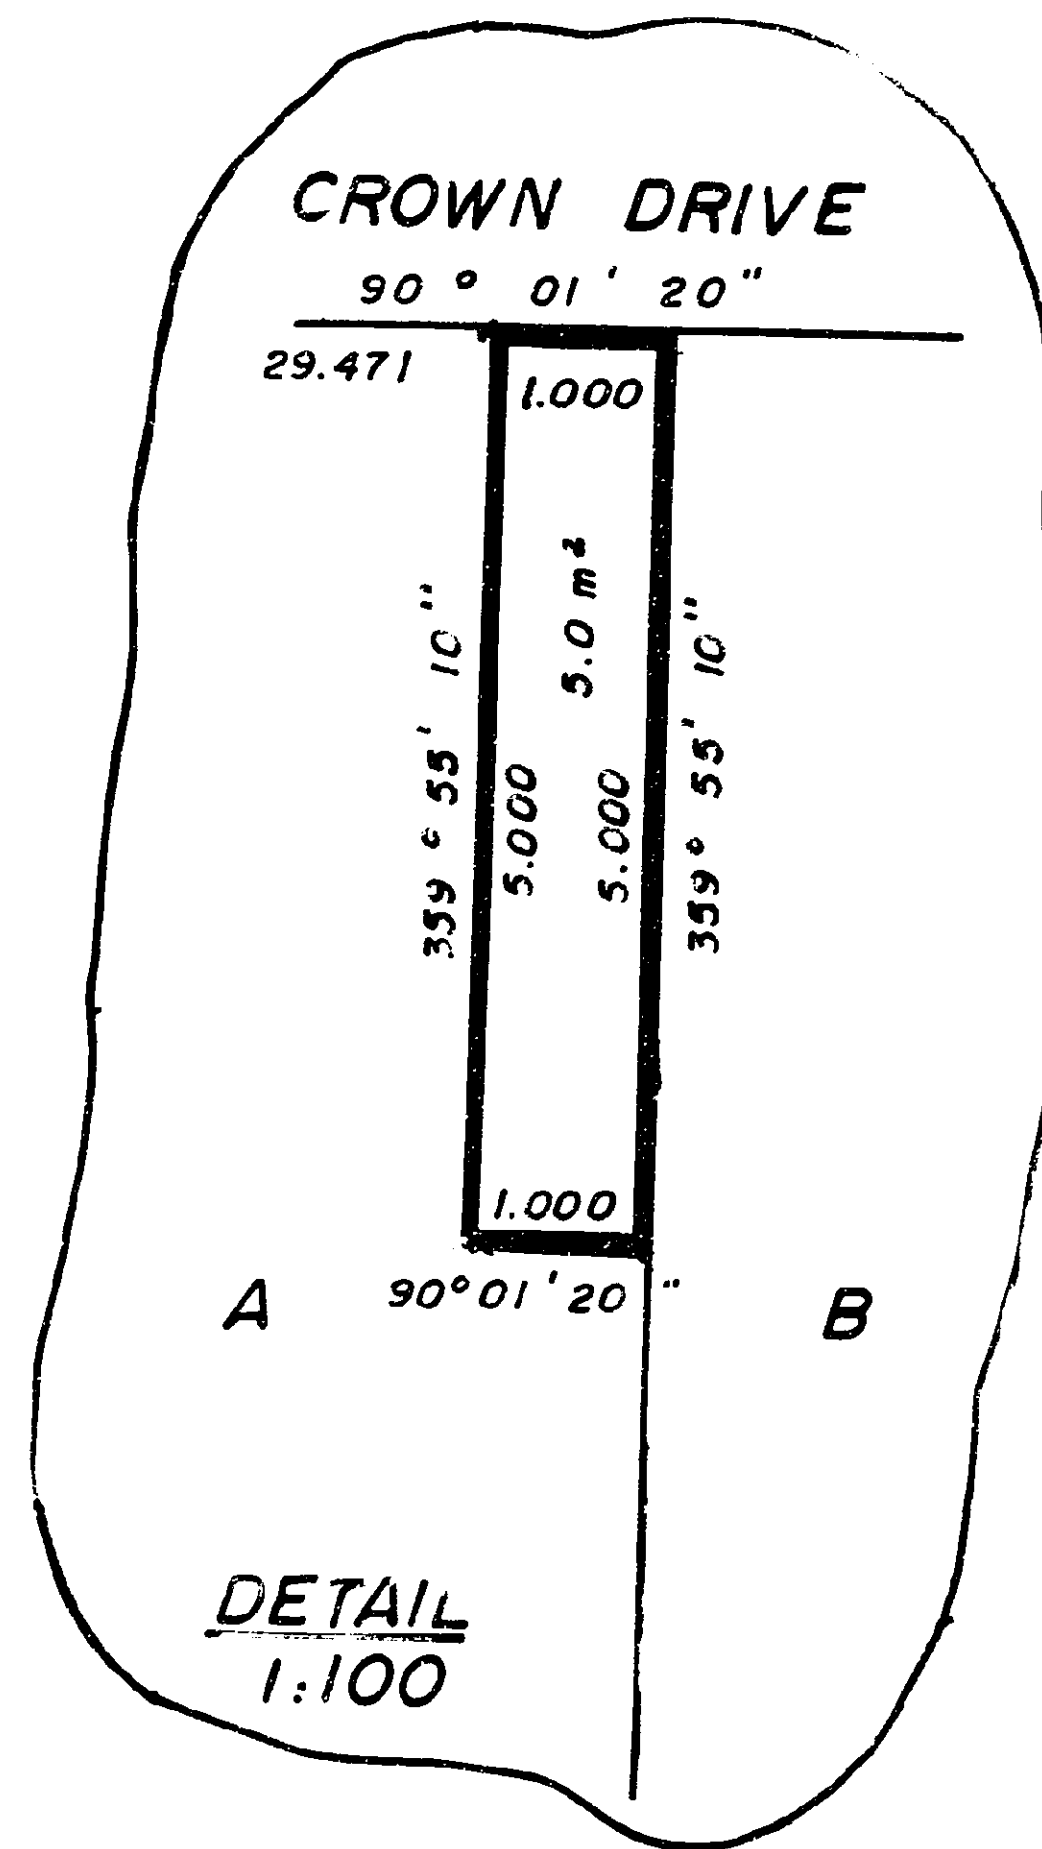


26-FF-226

PLAN NO. **30 953**

Deposited in the Land Title Office at Prince George this 6 day of August 1985.

W.G. GANDY
Registrar
Per: *ES.*

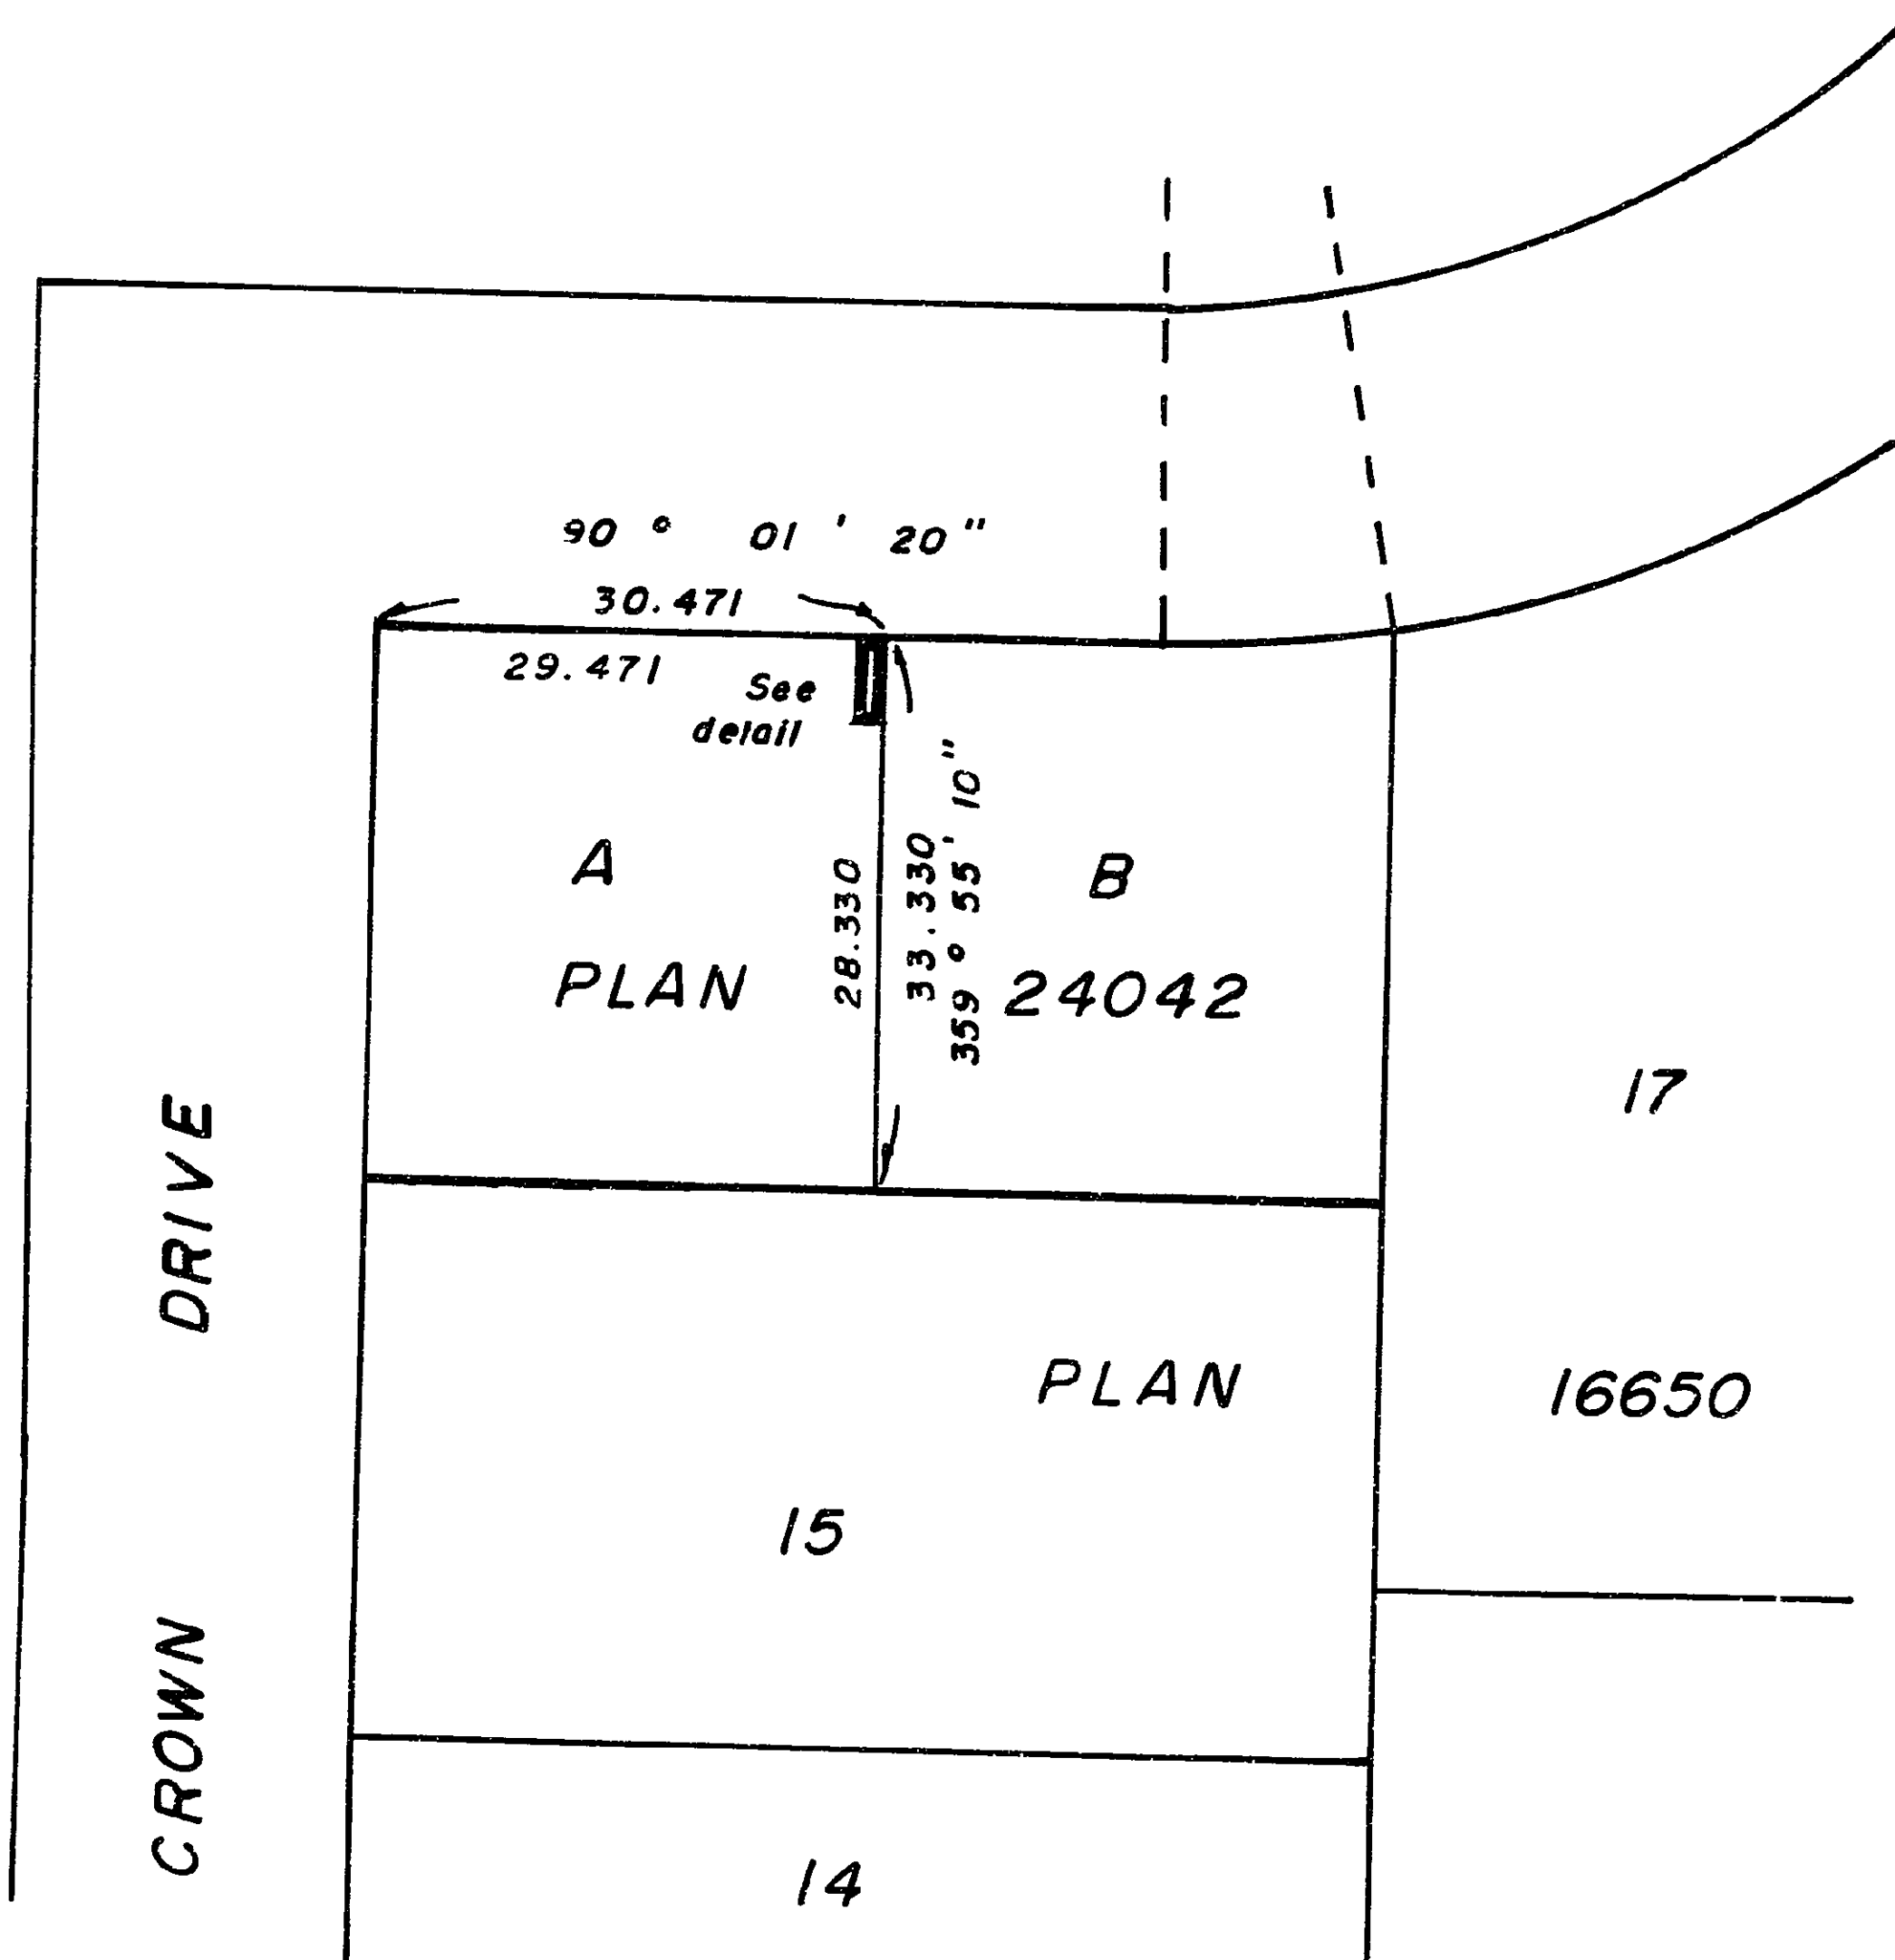

BRITISH COLUMBIA TELEPHONE COMPANY

EXPLANATORY PLAN OF STATUTORY
RIGHT-OF-WAY IN LOT A, PLAN 24042,
DISTRICT LOT 4047, CARIBOO DISTRICT.

SCALE: 1:1000 (DISTANCES ARE IN METRES)



Bearings are astronomic derived from Plan 24042.

CERTIFIED CORRECT
according to Land Title Office Records
this 22 day of July, 1985.

Dale Keown
D. Keown, B.C.L.S.

This plan lies within the Fraser Fort George Regional District.

BOOK OF REFERENCE	
DESCRIPTION	AREA
LOTA, PLAN 24042	5.0 m ²

McWilliam, Whyte, Goble & Associates,
B.C. Land Surveyors,
Prince George - Kamloops - Smithers - Salmon Arm
REF. NO. 85083