

# 26-FF-226

EXPLANATORY PLAN OF EASEMENT  
 THROUGH LOT 5, PLAN 27213,  
 DISTRICT LOT 4039,  
 CARIBOO DISTRICT.

PLAN NO. 31084  
 Deposited in the Land Title Office  
 at Prince George this 23rd day  
 of October 1985.


SCALE: 1:500



Distances are in metres.

This plan lies within the Fraser Fort George Regional District.

*W. Gandy* - *per*  
 Registrar *DS*

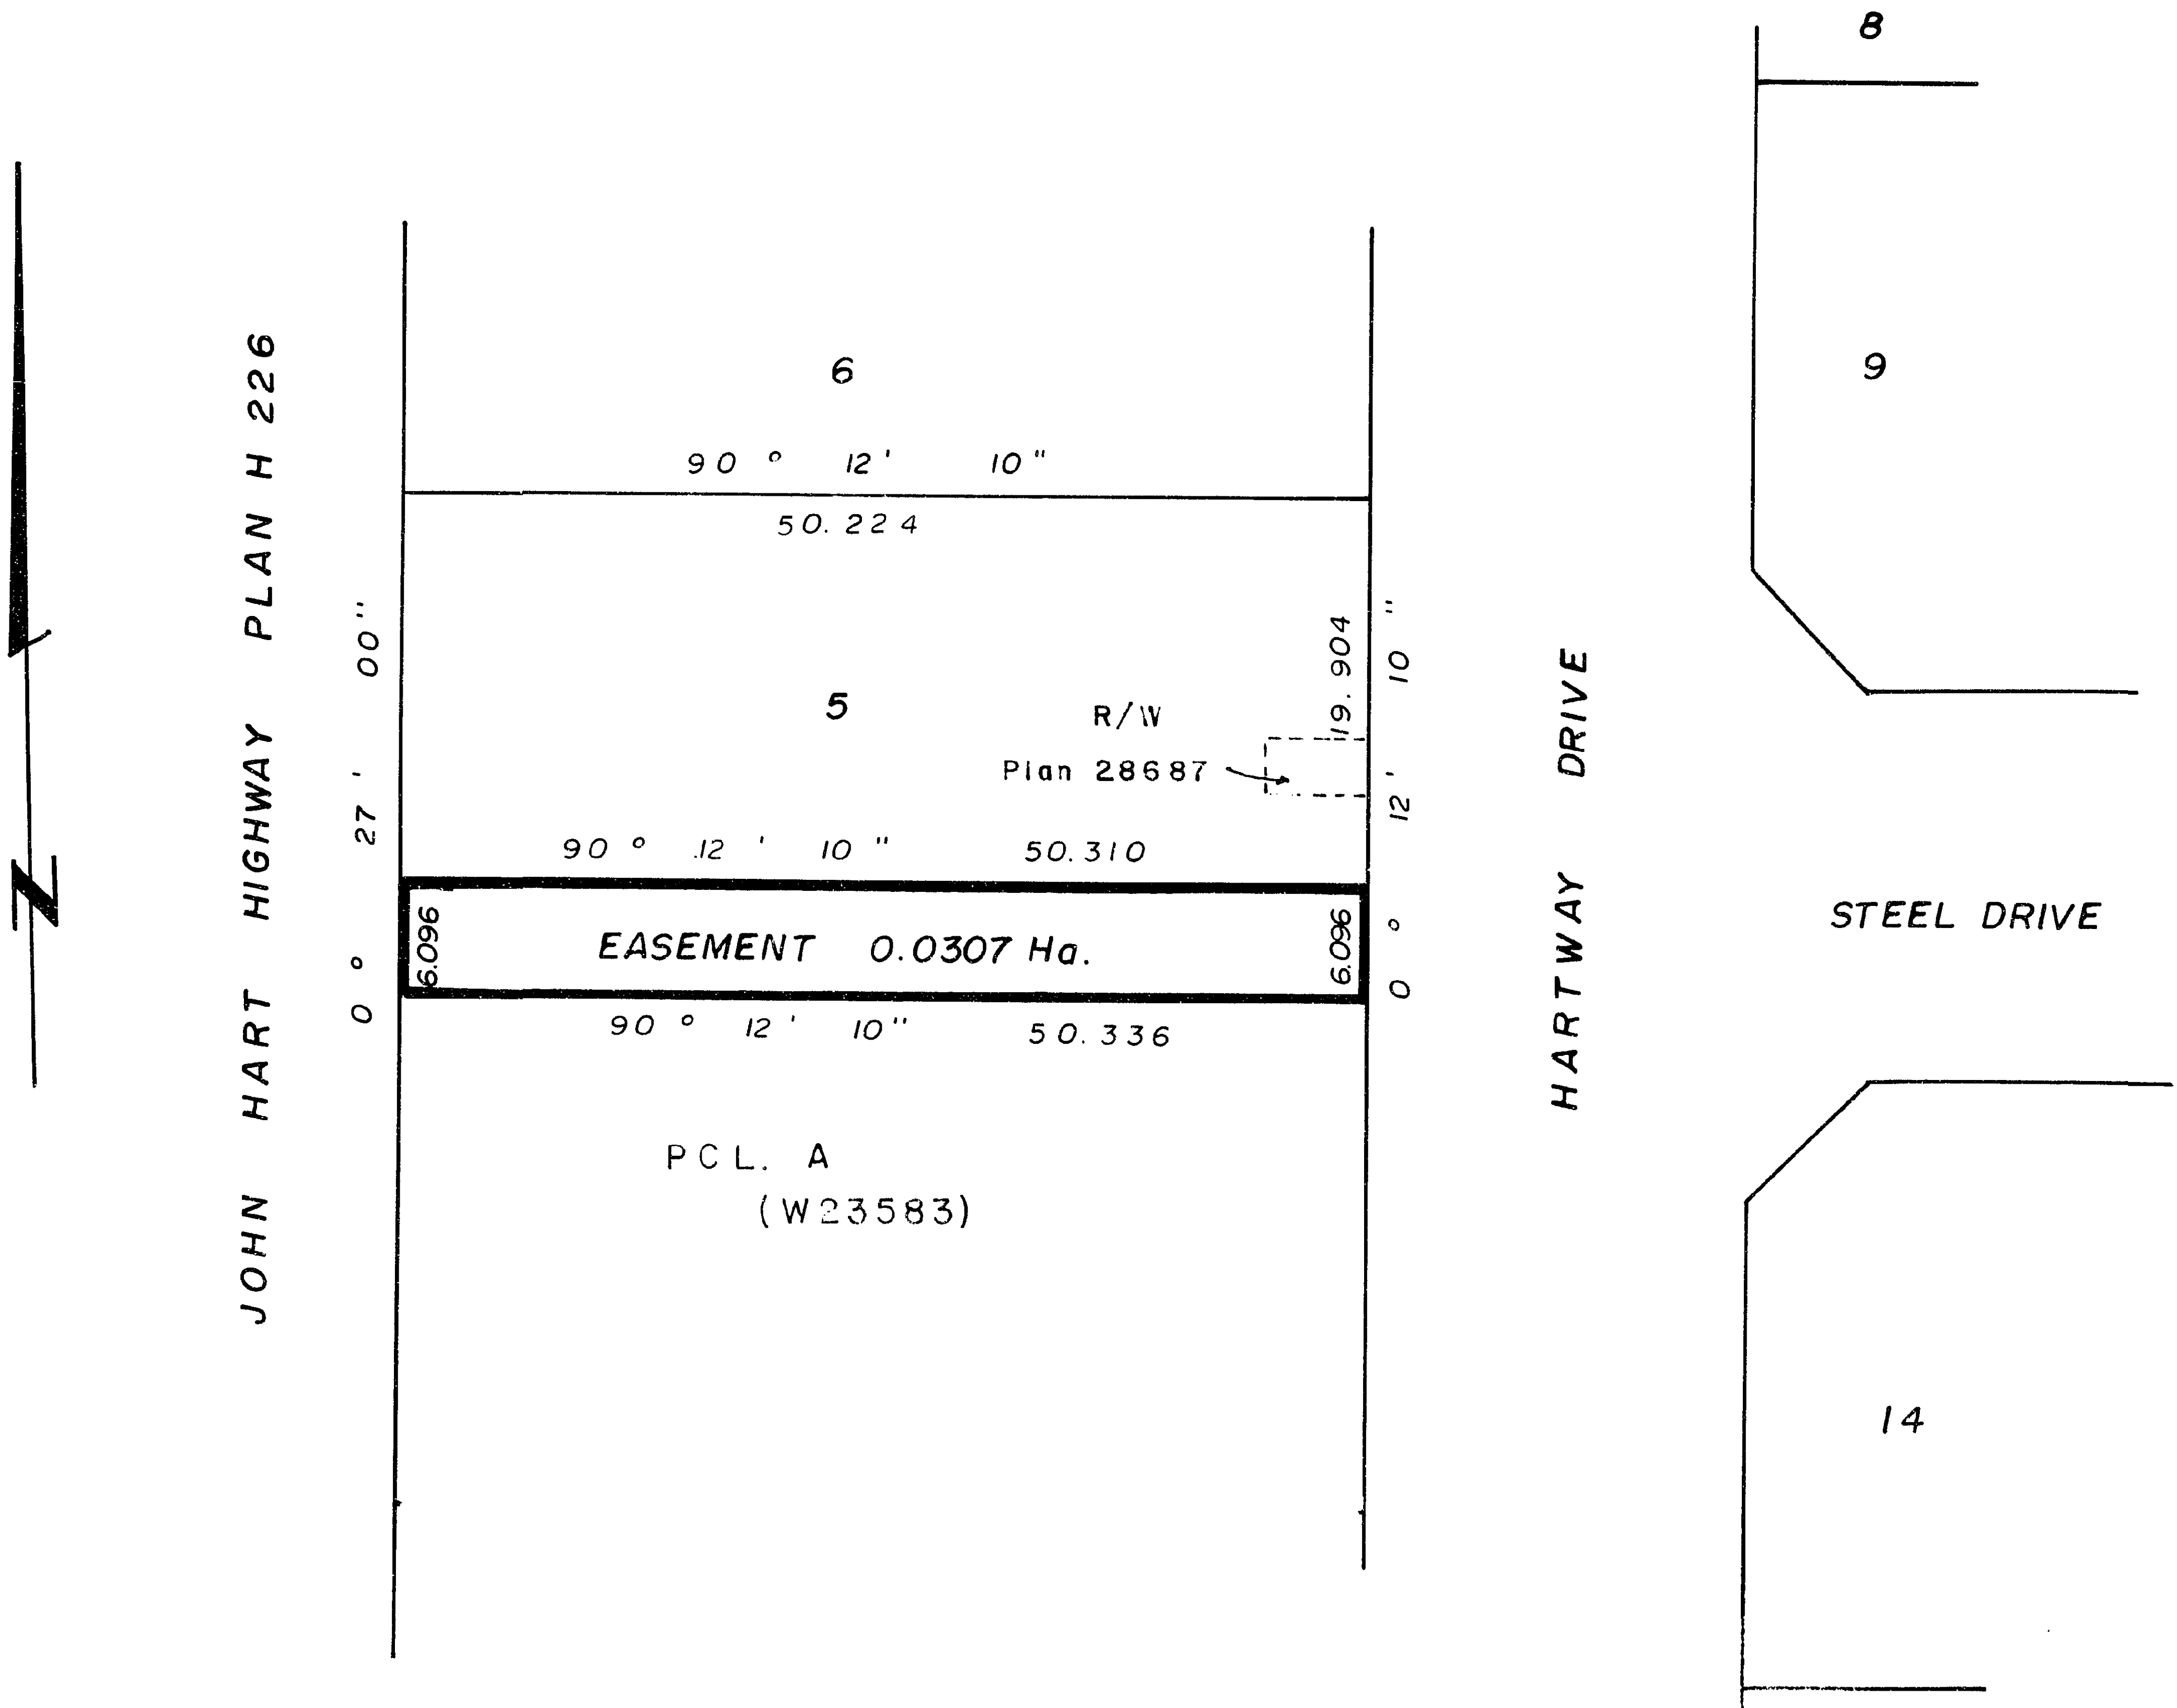

Book of Reference	
Description	Area
Lot 5, Plan 27213	0.0307ha.

Certified Correct  
 according to Land Title Office Records  
 this 2nd day of October, 1985.

*Gordon Kilbride*  
 Gordon Kilbride, B.C.L.S.

W.D Usher & Associates,  
 B.C. Land Surveyors,  
 Prince George - B.C.

File: 14935

*11-10-85*