

26-FF-226

31159

PLAN OF STATUTORY RIGHT OF WAY THROUGH
 LOT 10, PLAN 21853, AND LOT A, PLAN 18248
 DISTRICT LOT 2424
 CARIBOO DISTRICT - BRITISH COLUMBIA



BEARINGS ARE ASTRONOMIC, DERIVED FROM THE WEST BOUNDARY
 OF LOT A, PLAN 18248, AS SHOWN ON PLAN 21853.

- LEGEND**
- OPP DENOTES AN OLD PIPE POST FOUND
 - OIP DENOTES AN OLD IRON PIN FOUND
 - IP DENOTES AN IRON PIN SET


BOOK OF REFERENCE

| PARCEL | AREA REQ'D. |
|--------------------|----------------------|
| LOT A, PLAN 18248 | 0.1063 ha. |
| LOT 10, PLAN 21853 | 733.6 m ² |

PLAN NO. 31159

DEPOSITED IN THE LAND TITLE OFFICE
 AT PRINCE GEORGE, B.C., THIS
2nd DAY OF December, 1985.

W.B. Gandy per: [Signature]
 REGISTRAR

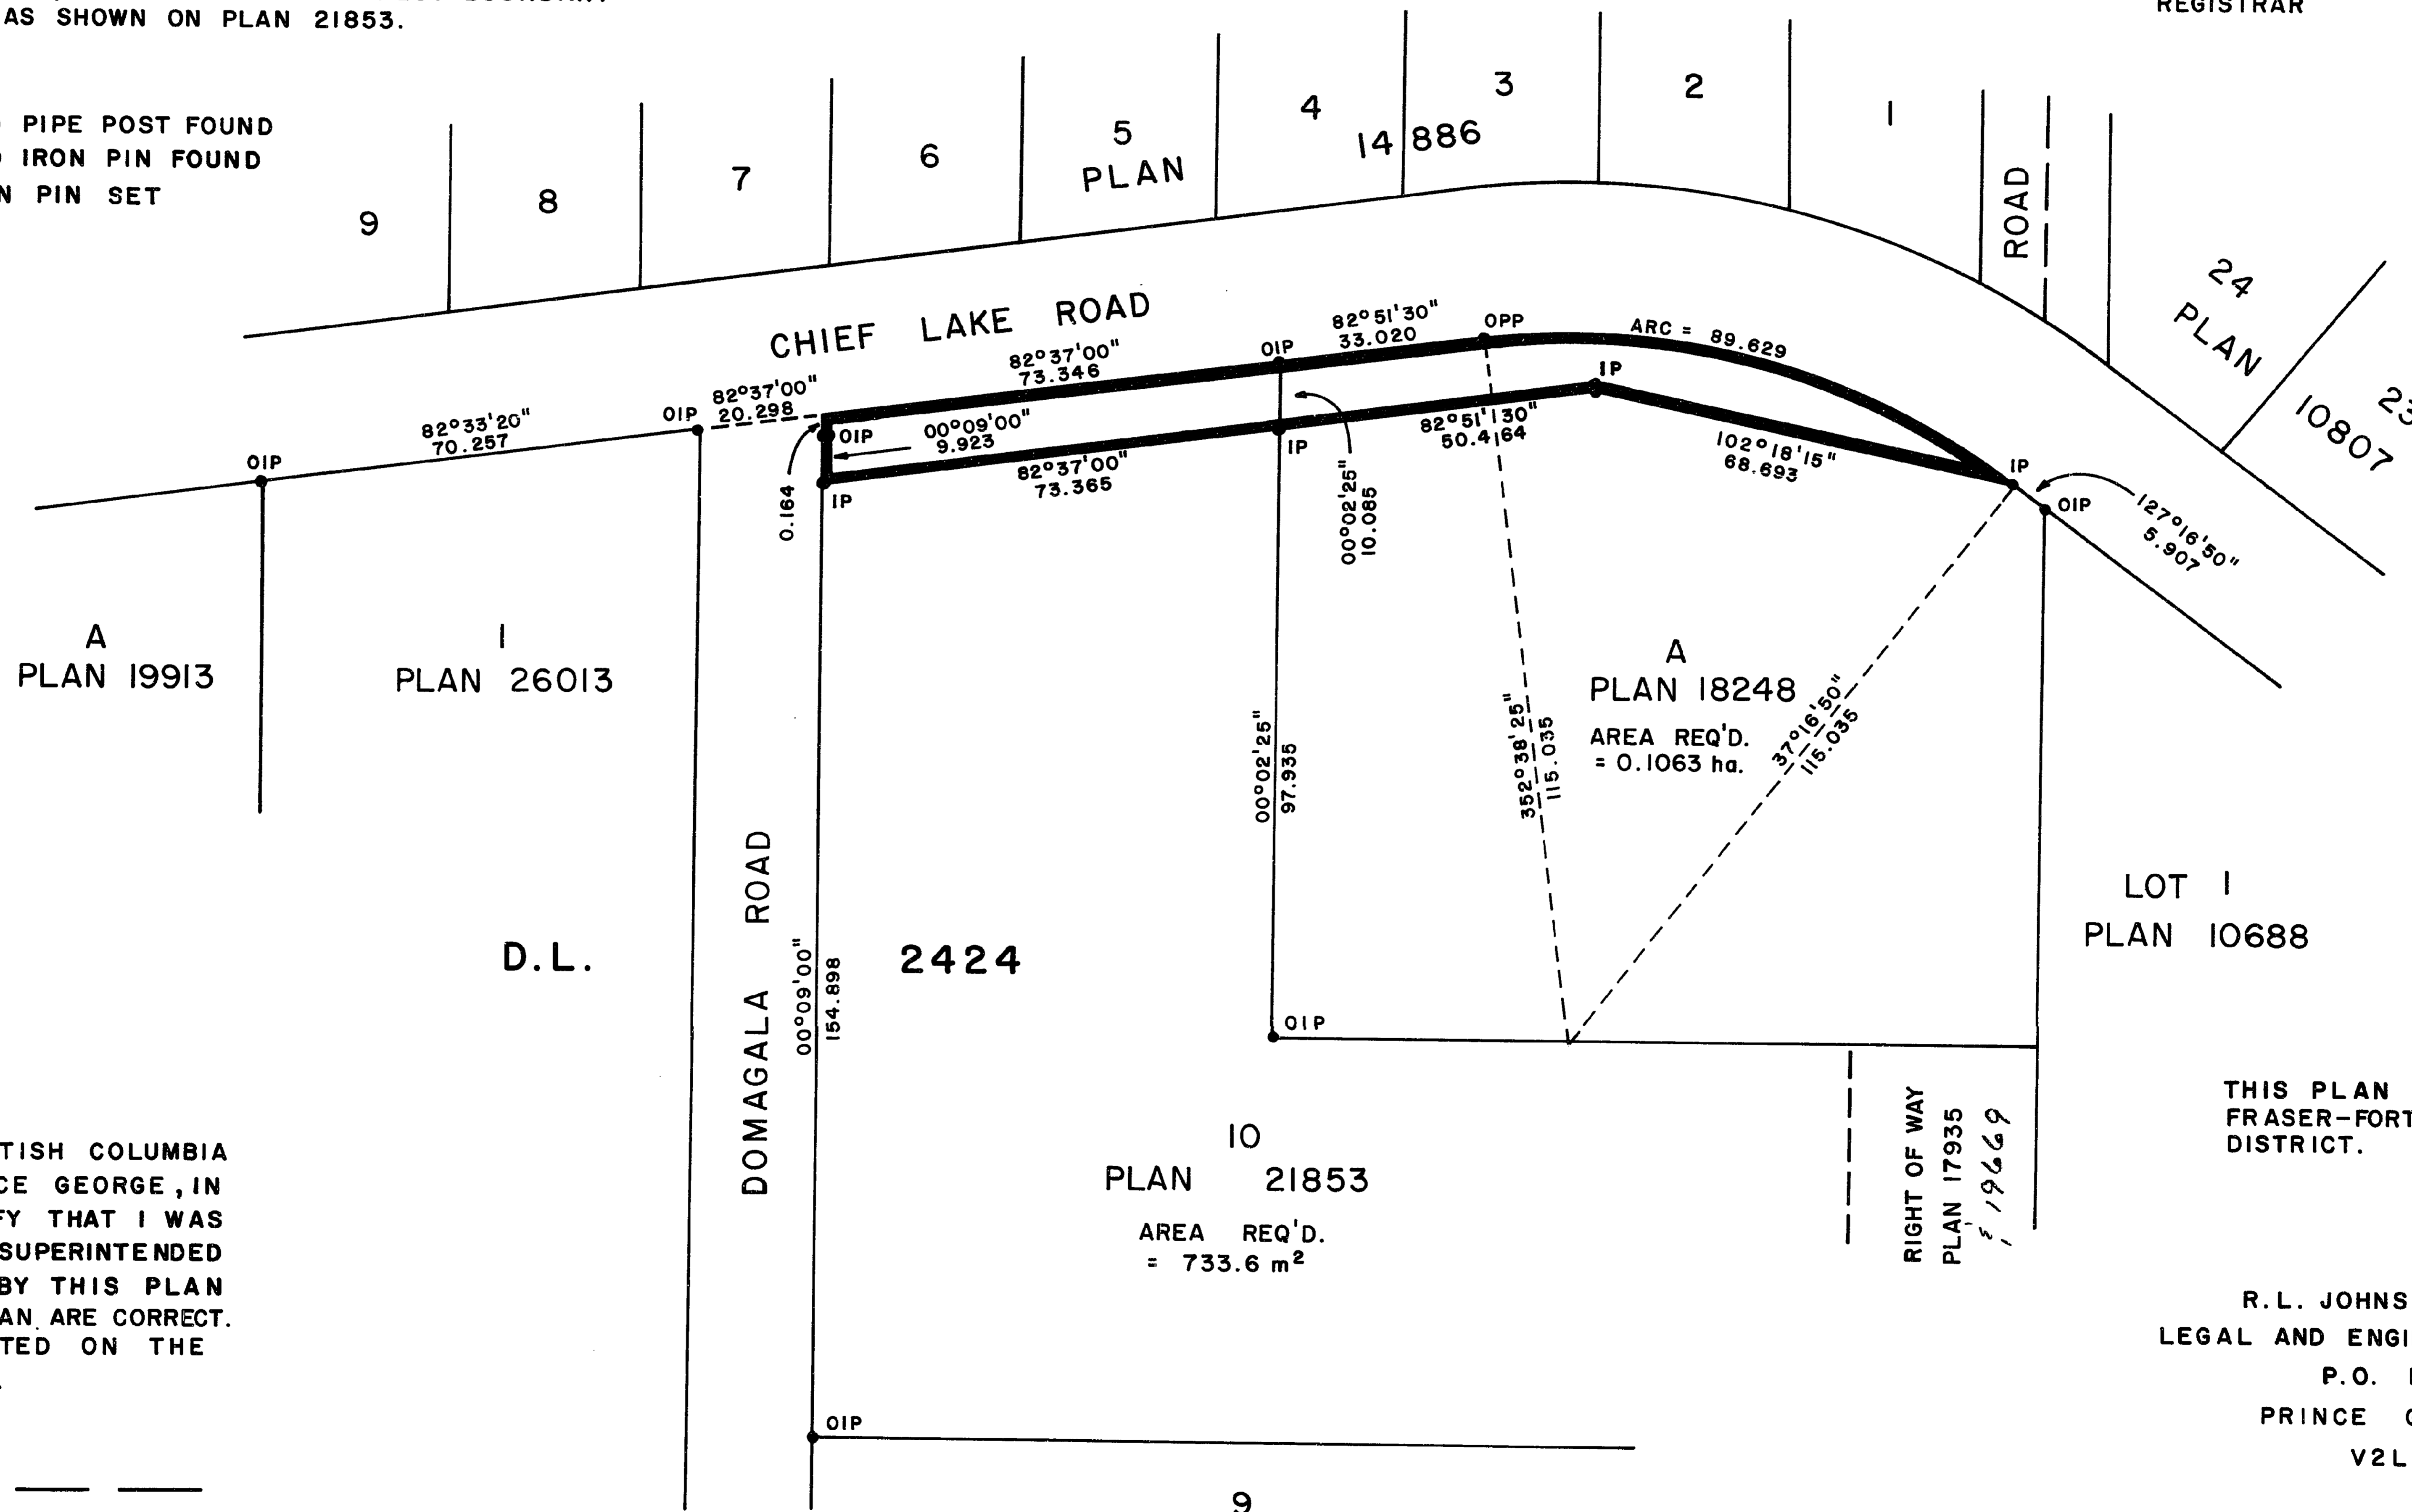

I, RONALD L. JOHNS, A BRITISH COLUMBIA
 LAND SURVEYOR, OF PRINCE GEORGE, IN
 BRITISH COLUMBIA, CERTIFY THAT I WAS
 PRESENT AT AND PERSONALLY SUPERINTENDED
 THE SURVEY REPRESENTED BY THIS PLAN
 AND THAT THE SURVEY AND PLAN ARE CORRECT.
 THE SURVEY WAS COMPLETED ON THE
 9th DAY OF OCTOBER, 1985.

R.L. Johns
 R.L. JOHNS, B.C.L.S.

THIS PLAN LIES WITHIN THE
 FRASER-FORT GEORGE REGIONAL
 DISTRICT.

R.L. JOHNS & ASSOCIATES
 LEGAL AND ENGINEERING SURVEYS
 P.O. BOX 824
 PRINCE GEORGE - B.C.
 V2L 4V3