


# 26-FF-226

## PLAN OF STATUTORY RIGHT-OF-WAY FOR MUNICIPAL PURPOSES THROUGH REMAINDER OF LOT B, PLAN 17284 DISTRICT LOT 2607 CARIBOO DISTRICT - BRITISH COLUMBIA

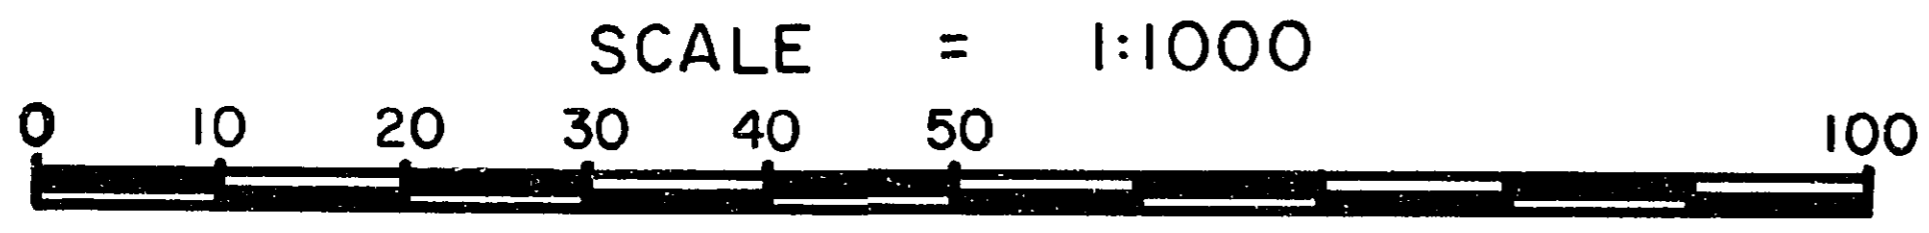


PLAN No 31197  
Deposited in the Land Title  
Office at Prince George, B.C. this  
18<sup>th</sup> day of DEC., 1985

NOTE: Bearings are astronomic, derived from the  
southwesterly boundaries of Lots A, B, & C,  
Plan 23510.

W. Bandy per JA  
Registrar

LEGEND: ● OIP denotes an old iron pin found.  
● IP denotes an iron pin set.

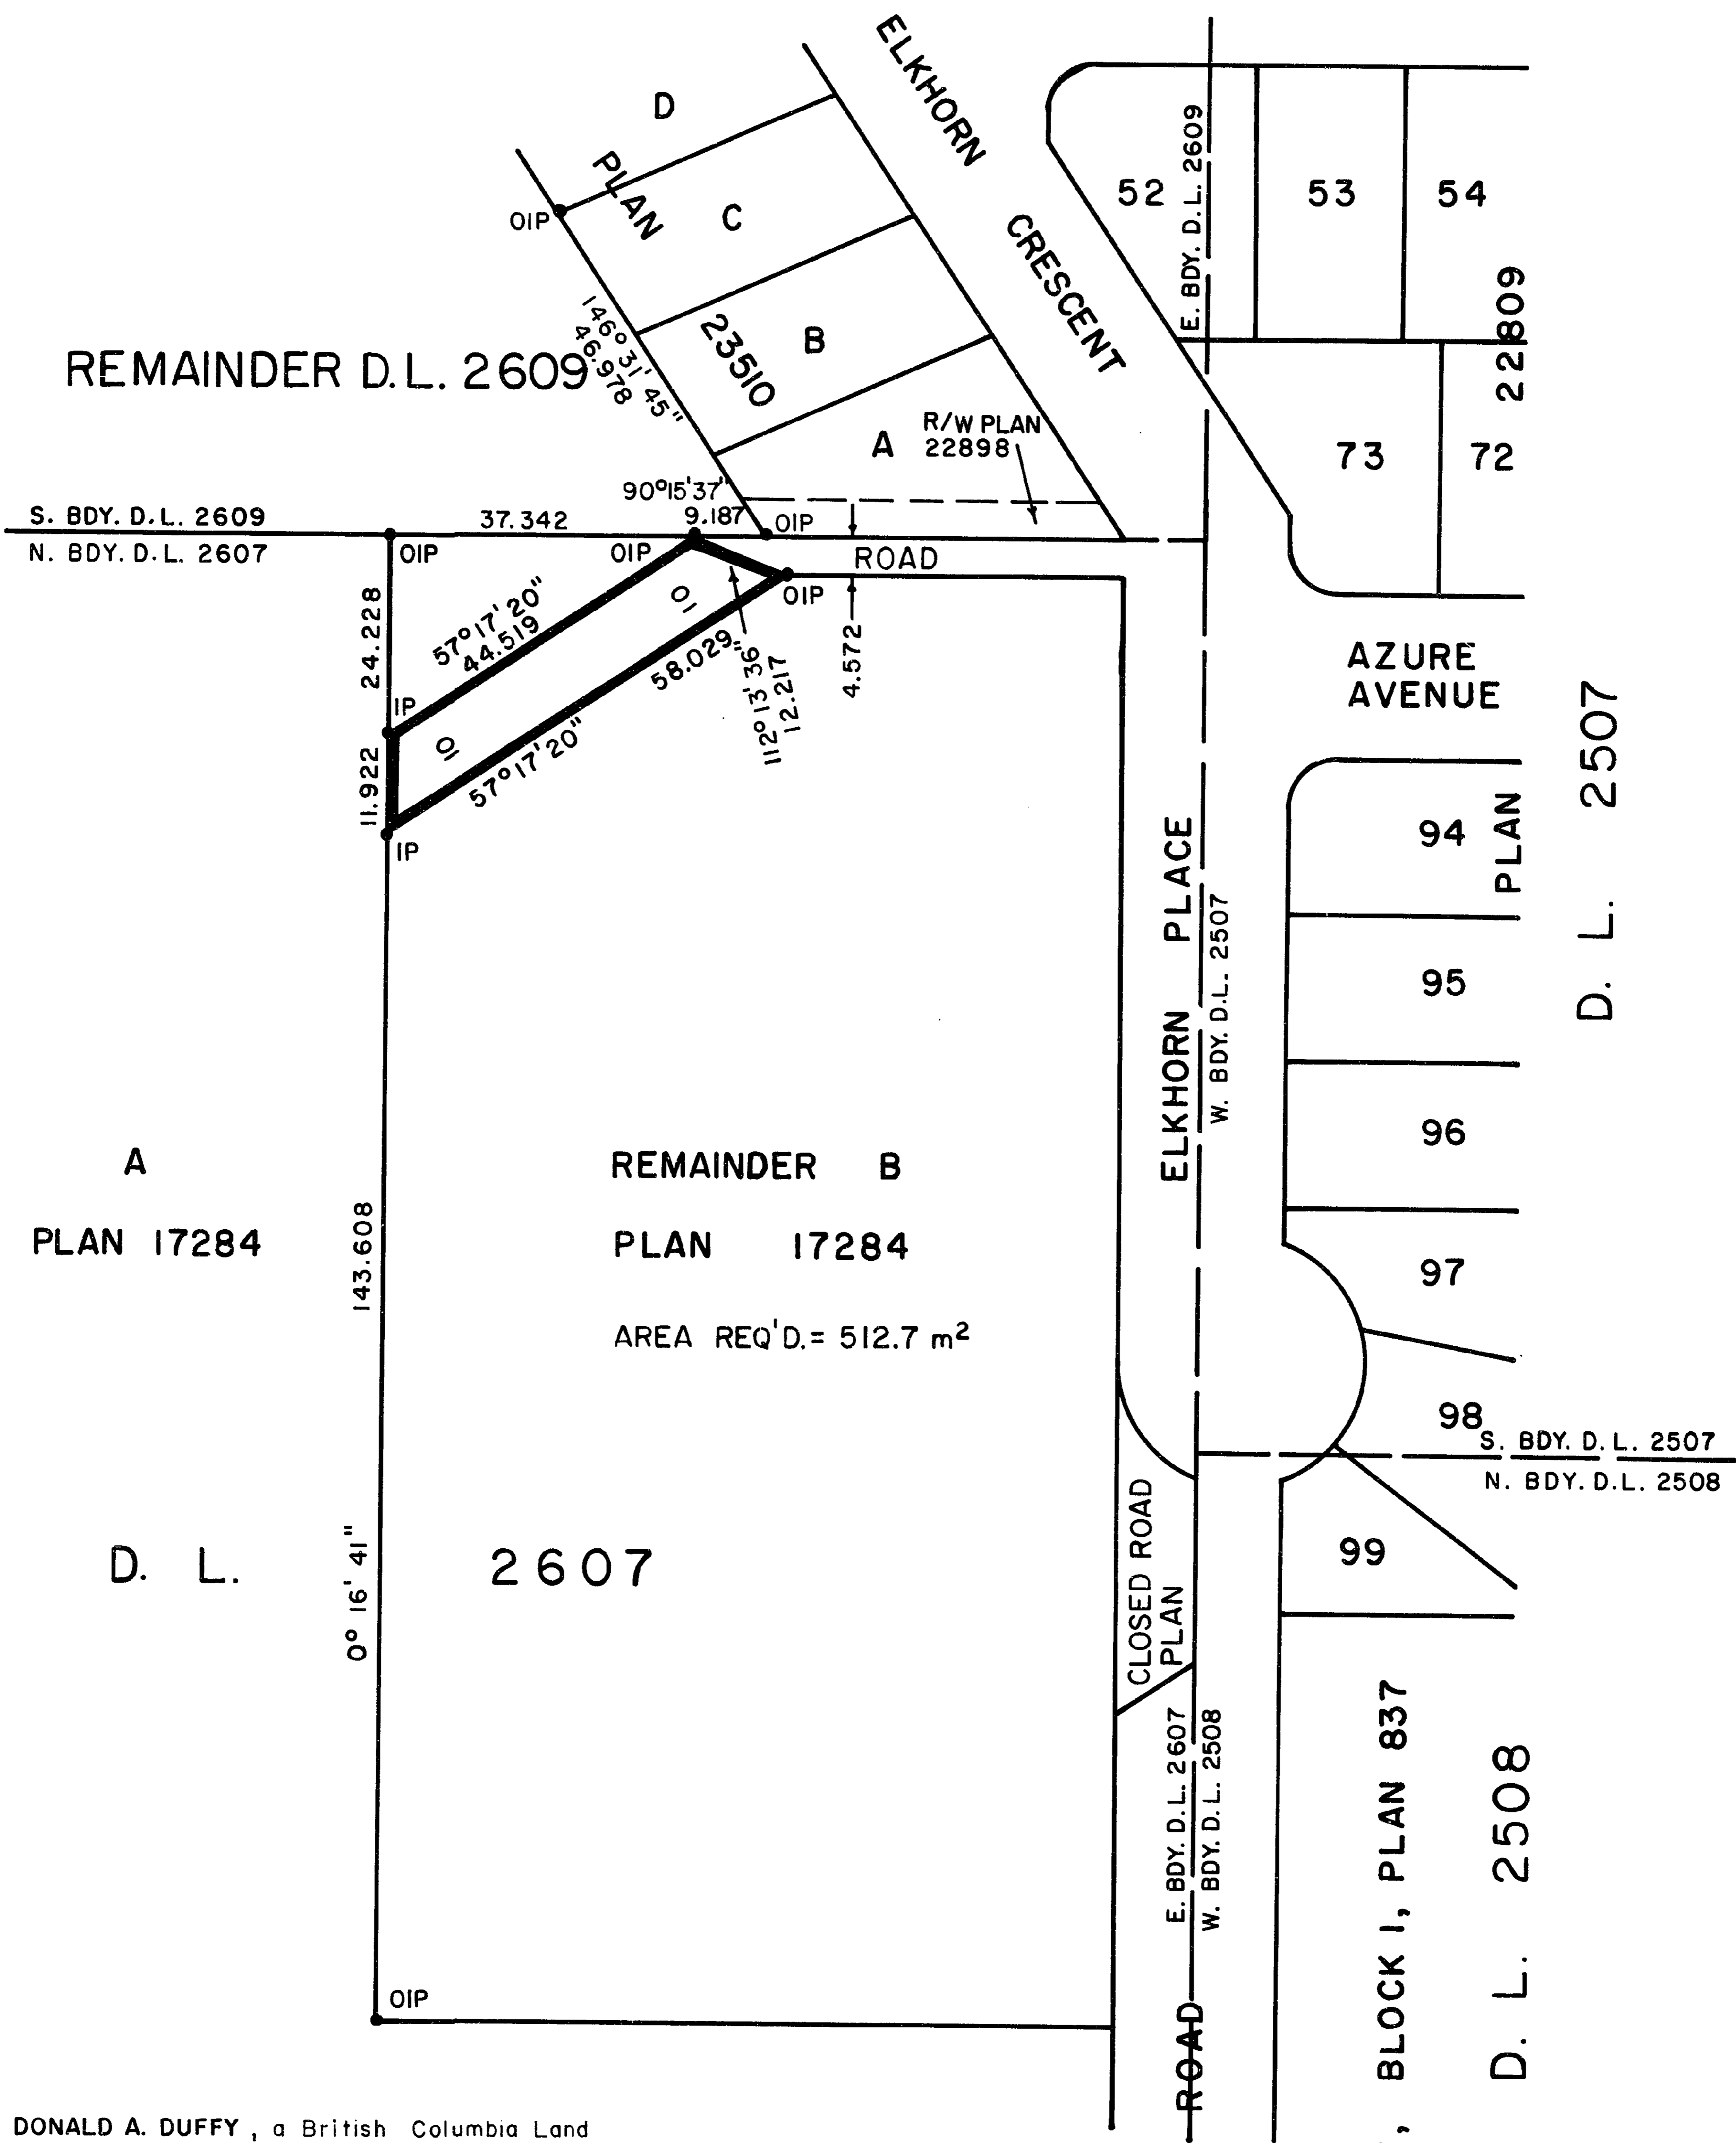

I, DONALD A. DUFFY, a British Columbia Land Surveyor, of Prince George, in British Columbia, certify that I was present at and did personally superintend the survey represented by this plan, and that the survey and plan are correct. The survey was completed on the 31 day of October, 1984.

This plan lies within the Fraser-Fort George Regional District.

W. D. USHER & ASSOCIATES  
LAND SURVEYORS  
PRINCE GEORGE — B.C.  
PW8 14481A

U-16-5-85(b)