PLAN NO. 31239

DEPOSITED IN THE LAND TITLE OFFICE AT PRINCE GEORGE, B.C., THIS

134 DAY OF JAN, 1986.

EGISTRAR PEULL

PLAN OF STATUTORY RIGHT OF WAY THROUGH LOT A, PLAN 7813, DISTRICT LOT 925 CARIBOO DISTRICT — BRITISH COLUMBIA

SCALE 1:1000 0 10 25 50 75 100

BEARINGS ARE ASTRONOMIC, DERIVED FROM PLAN 15667.

LEGEND


OIP DENOTES OLD IRON PIN FOUND

• IP DENOTES IRON PIN SET

BOOK OF REFERENCE

PARCEL AREA REQ'D.

LOT A, PLAN 7813 736.5 m²

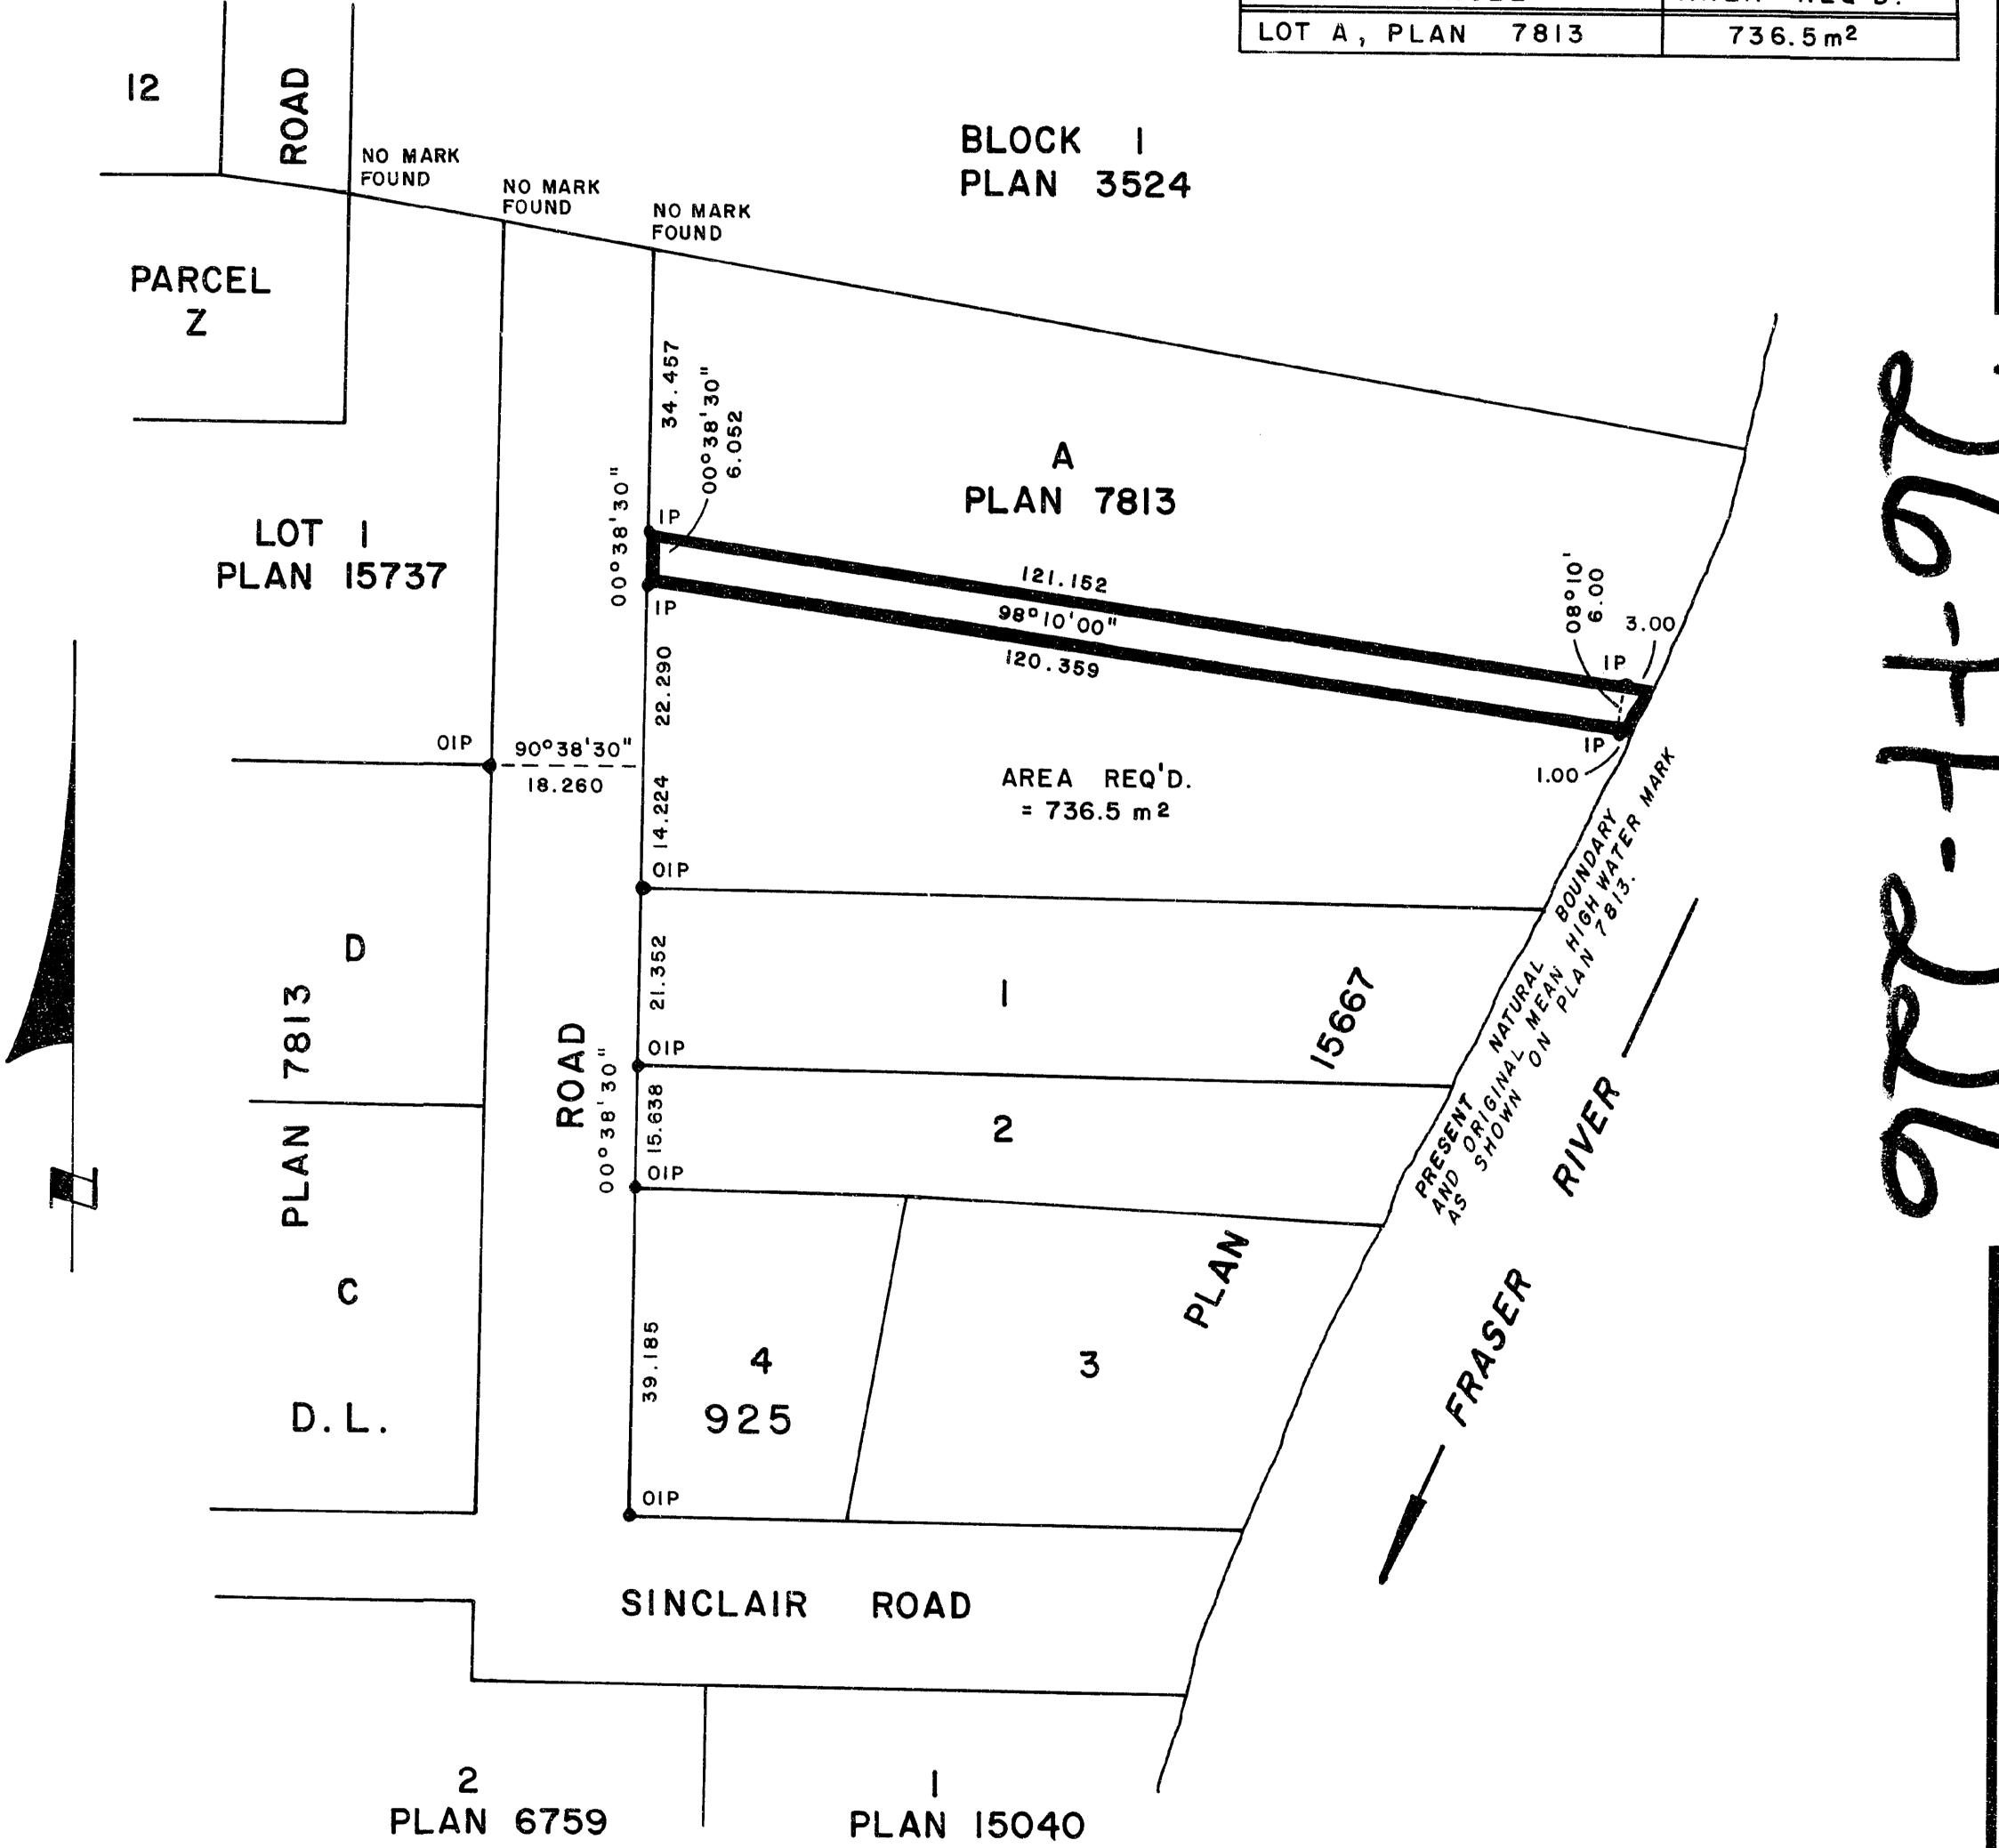

I, RONALD L.JOHNS, A BRITISH COLUMBIA LAND SURVEYOR, OF PRINCE GEORGE, IN BRITISH COLUMBIA, CERTIFY THAT I WAS PRESENT AT AND PERSONALLY SUPERINTENDED THE SURVEY REPRESENTED BY THIS PLAN AND THAT THE SURVEY AND PLAN ARE CORRECT. THE SURVEY WAS COMPLETED ON THE 10 th DAY OF OCTOBER, 1985.

R.L. JOHNS, B.C.L.S.

THIS PLAN LIES WITHIN THE FRASER-FORT GEORGE REGIONAL DISTRICT.

R.L. JOHNS & ASSOCIATES
LEGAL AND ENGINEERING SURVEYS

P.O. BOX 824
PRINCE GEORGE — B.C.
V2L 4V3

85 - 63 - R C4 - 3