


HL

REFERENCE PLAN OF CONSOLIDATION
 OF PARCEL A, PLAN 28429, PARCEL A,
 (DDW21051) OF BLOCK 273, PLAN 1268
 and CLOSED ROAD, PLAN 30942,
 DISTRICT LOT 343, CARIBOO DISTRICT.


SCALE: 1:1000 (DISTANCES ARE IN METRES.)

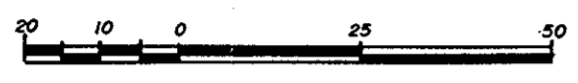

PLAN NO. 31298

DEPOSITED IN THE LAND TITLE OFFICE AT PRINCE GEORGE
 THIS 31st DAY OF Jan 1986

WLG
 REGISTRAR

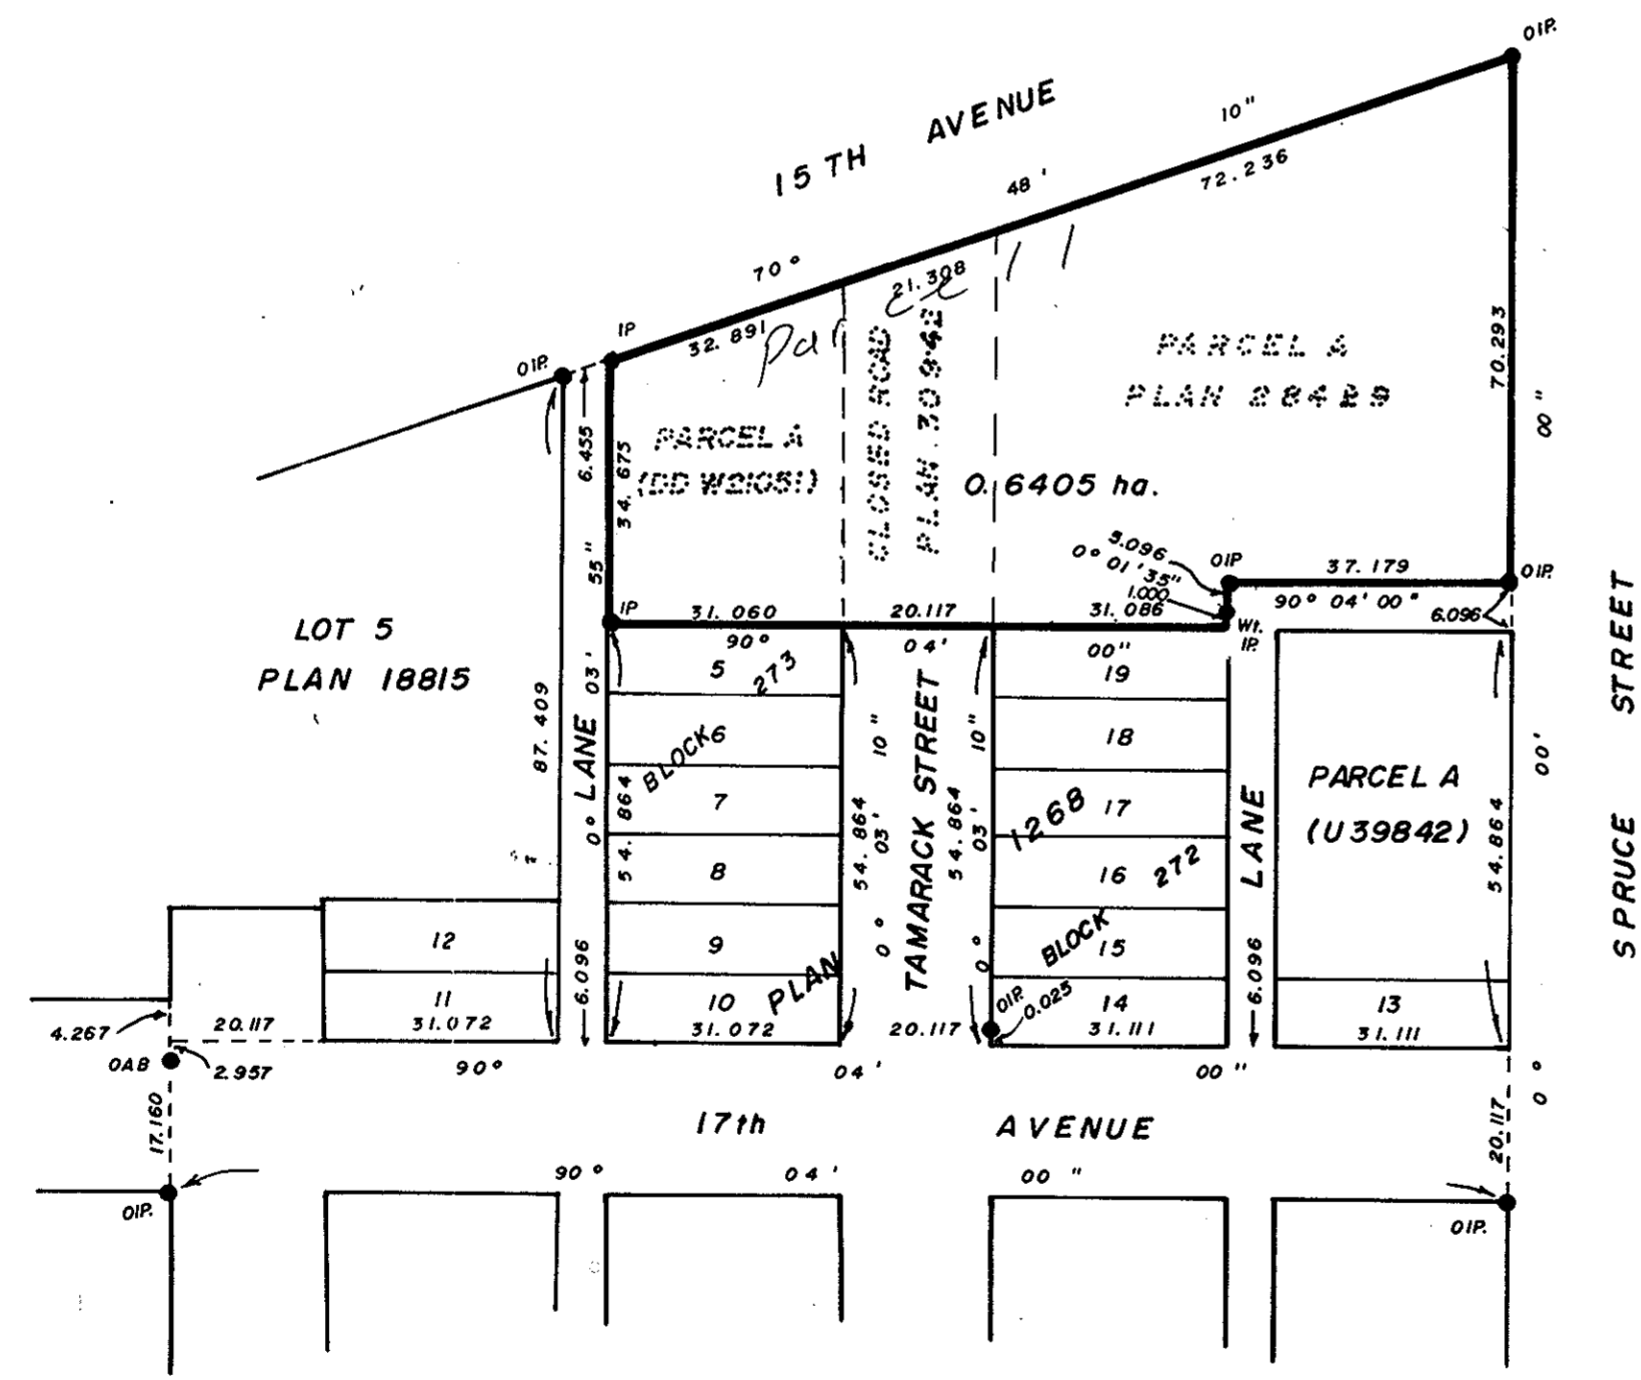

BEARINGS ARE ASTRONOMIC DERIVED FROM
 PLAN 19561

- IP.....STANDARD IRON POST.
- AB.....ALUMINUM BOLT.
-DENOTES "OLD"

I, D. KEOWN, A BRITISH COLUMBIA LAND
 SURVEYOR OF PRINCE GEORGE IN BRITISH COLUMBIA
 CERTIFY THAT I WAS PRESENT AT AND PERSONALLY
 SUPERINTENDED THE SURVEY REPRESENTED BY THIS
 PLAN AND THAT THE SURVEY AND PLAN ARE CORRECT.
 THE SURVEY WAS COMPLETED ON THE 23 DAY OF
 AUGUST 1985.

D. Keown
 D. KEOWN, B.C.L.S.

Blackbird Holdings Ltd. (Incorporation No 239092)

THIS PLAN LIES WITHIN THE FRASER FORT GEORGE
 REGIONAL DISTRICT.

Henry D. Becklin
 Director
 Authorized Signatories

McWILLIAM, WHYTE, GOBLE & ASSOCIATES,
 B.C. LAND SURVEYORS,
 PRINCE GEORGE - KAMLOOPS - SMITHERS - SALMON ARM
 REF. NO. 85012

W 27.1.86