


26-FF-226

31403

PLAN NO. 31403

Deposited in the Land Title Office at Prince George
this 25th day of March 1986.

W. D. Sandy per R.H.
Registrar

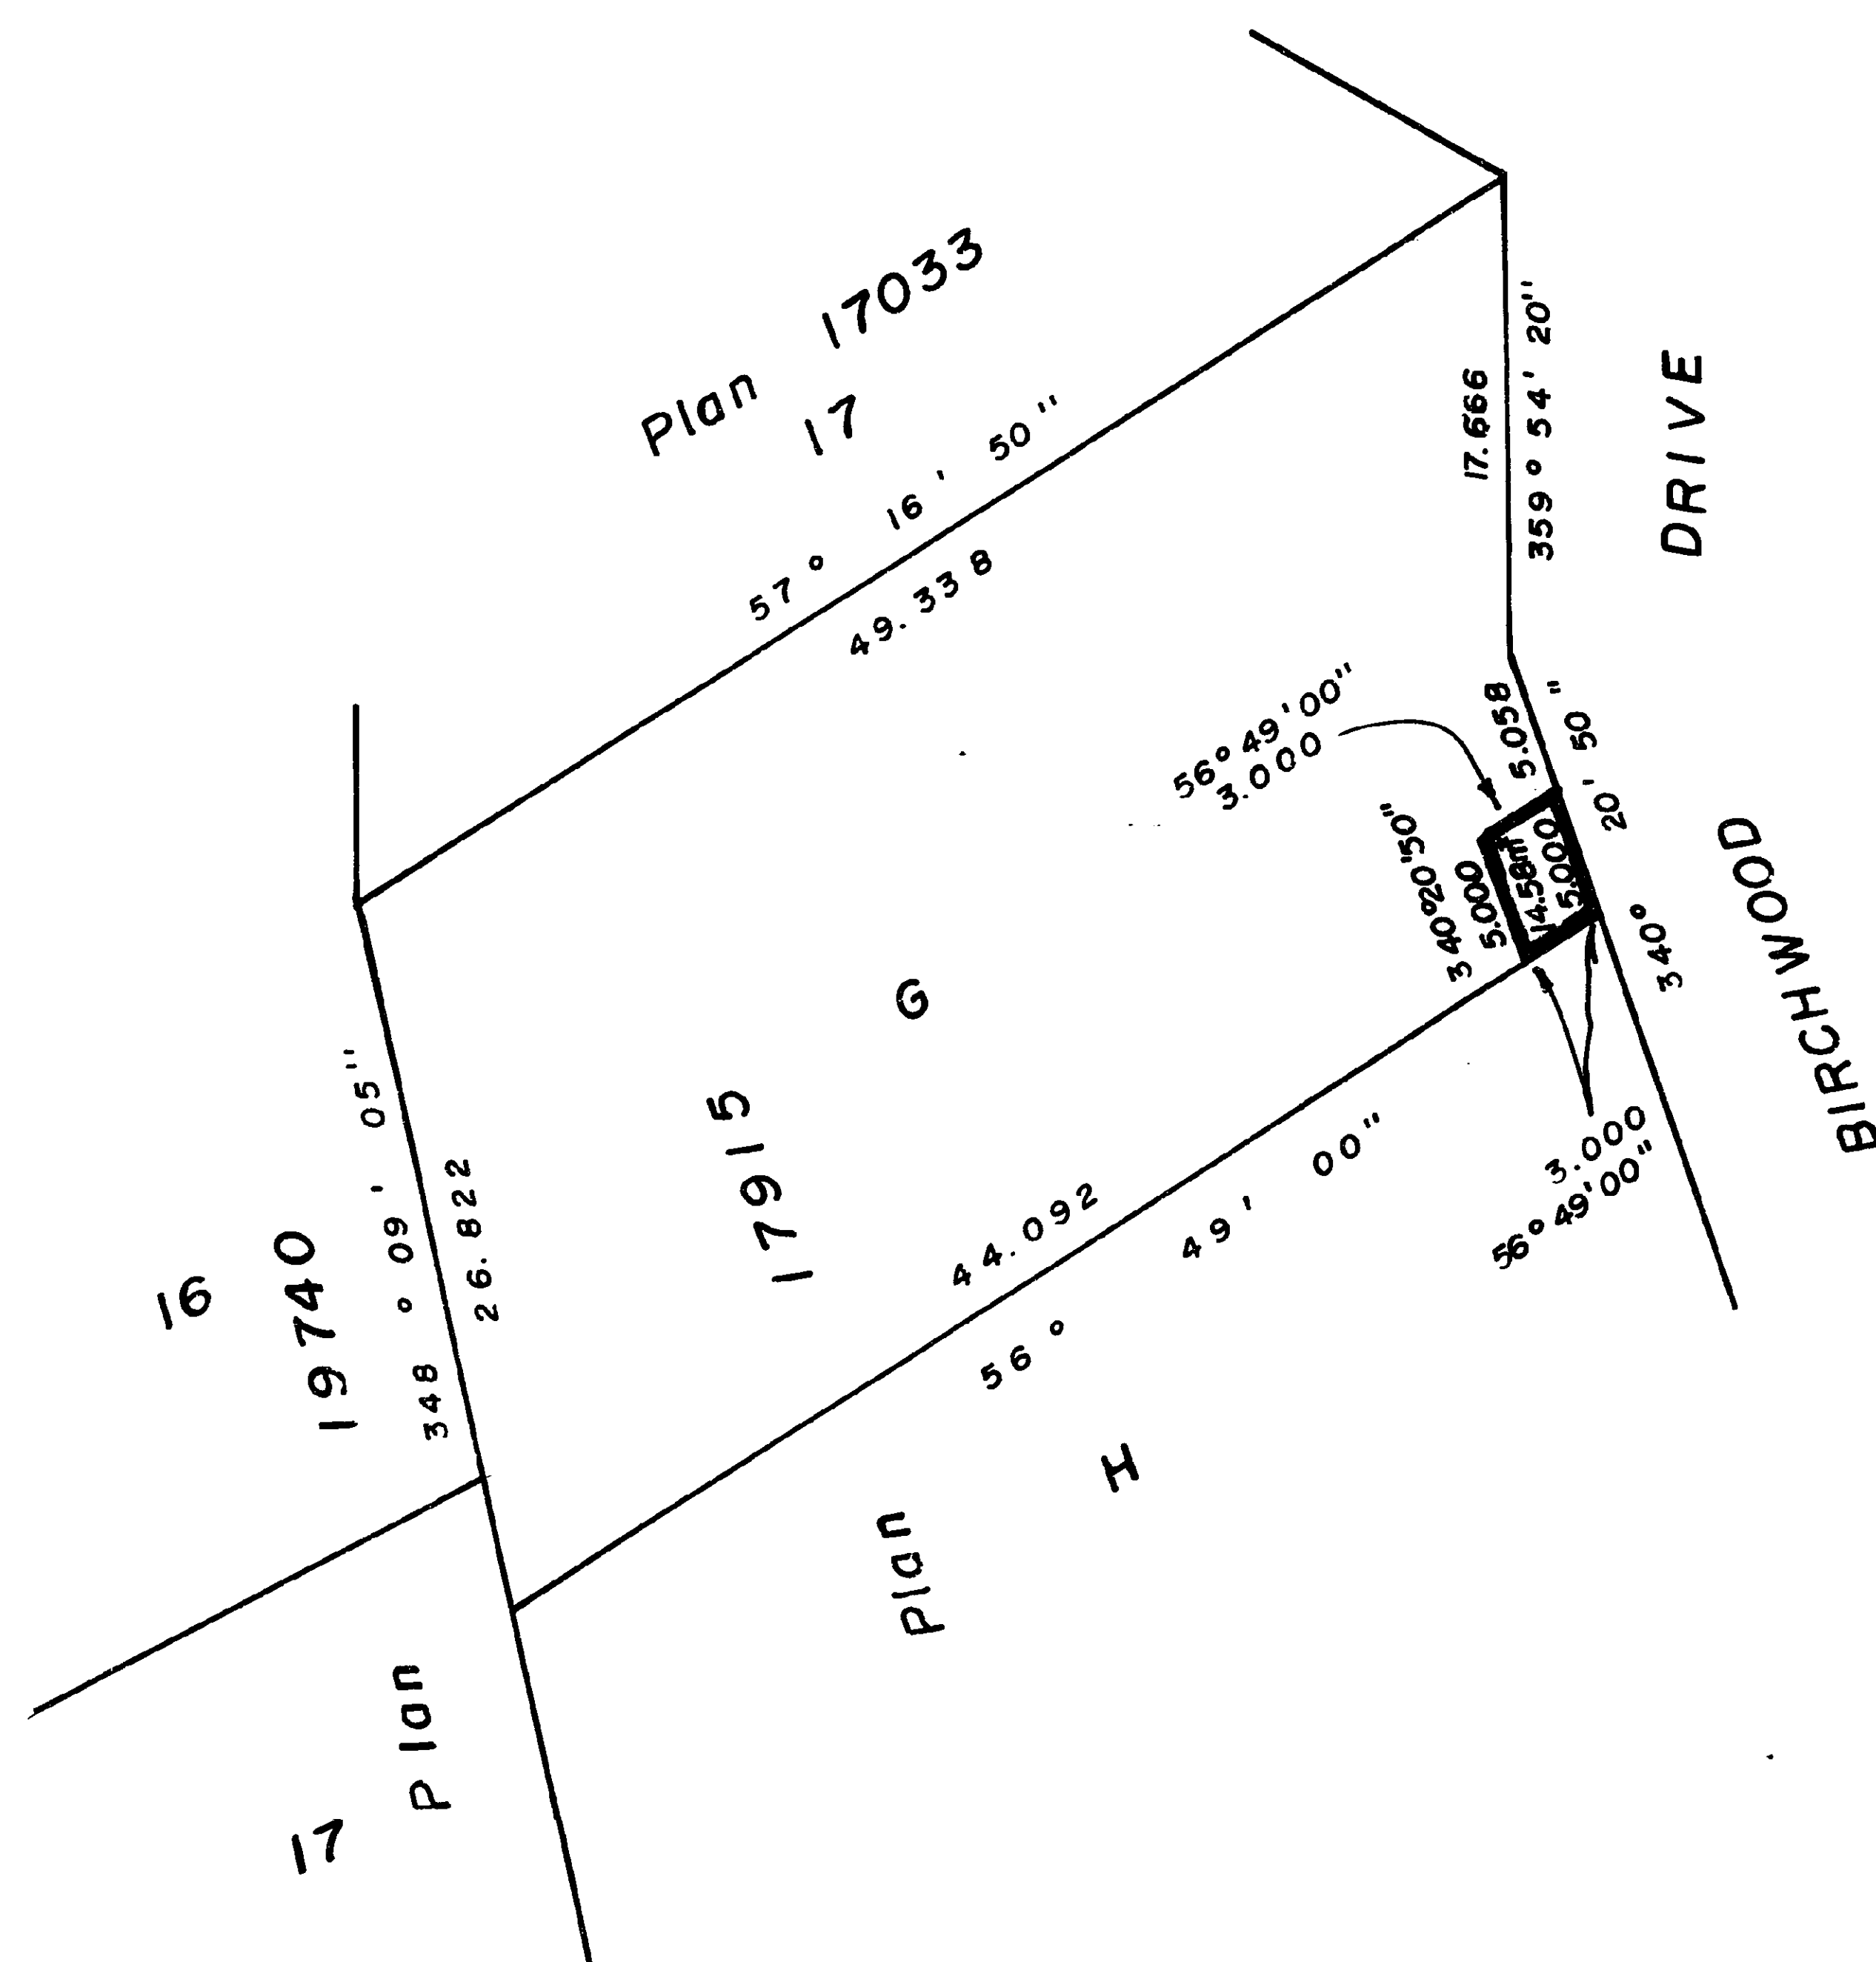

BOOK OF REFERENCE	
DESCRIPTION	AREA
LOT G , PLAN 17915	14.58m ²

BRITISH COLUMBIA TELEPHONE COMPANY

EXPLANATORY PLAN OF STATUTORY RIGHT-OF-WAY IN LOT G, PLAN 17915, DISTRICT LOT 4047, CARIBOO DISTRICT.

SCALE: 1: 500 (DISTANCES ARE IN METRES)



CERTIFIED CORRECT
according to Land Title Office Records
this 17th day of February, 1986

Dale Keown
Dale Keown, B.C.L.S.

This plan lies within the Fraser
Fort George Regional District.

McWilliam, Whyte, Goble & Associates,
B.C. Land Surveyors,
Prince George-Kamloops-Smithers-Salmon Arm.

REF. NO. 86008