
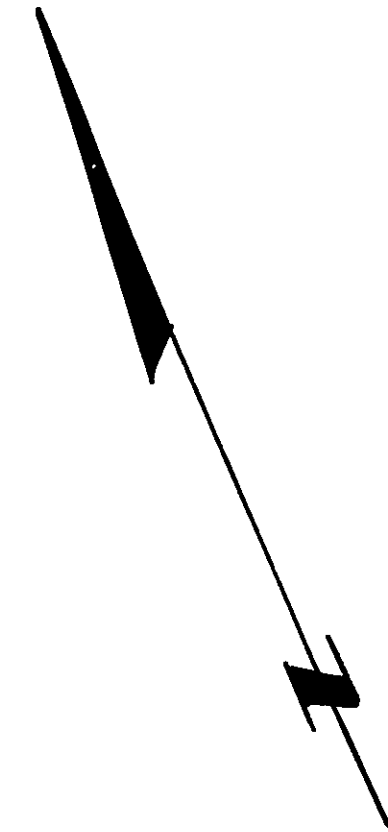


26-FF-226

PLAN NO. 31486

Deposited in the Land Title Office at Prince George this 6th day of MAY 1986.

W. G. Handy per RW
Registrar

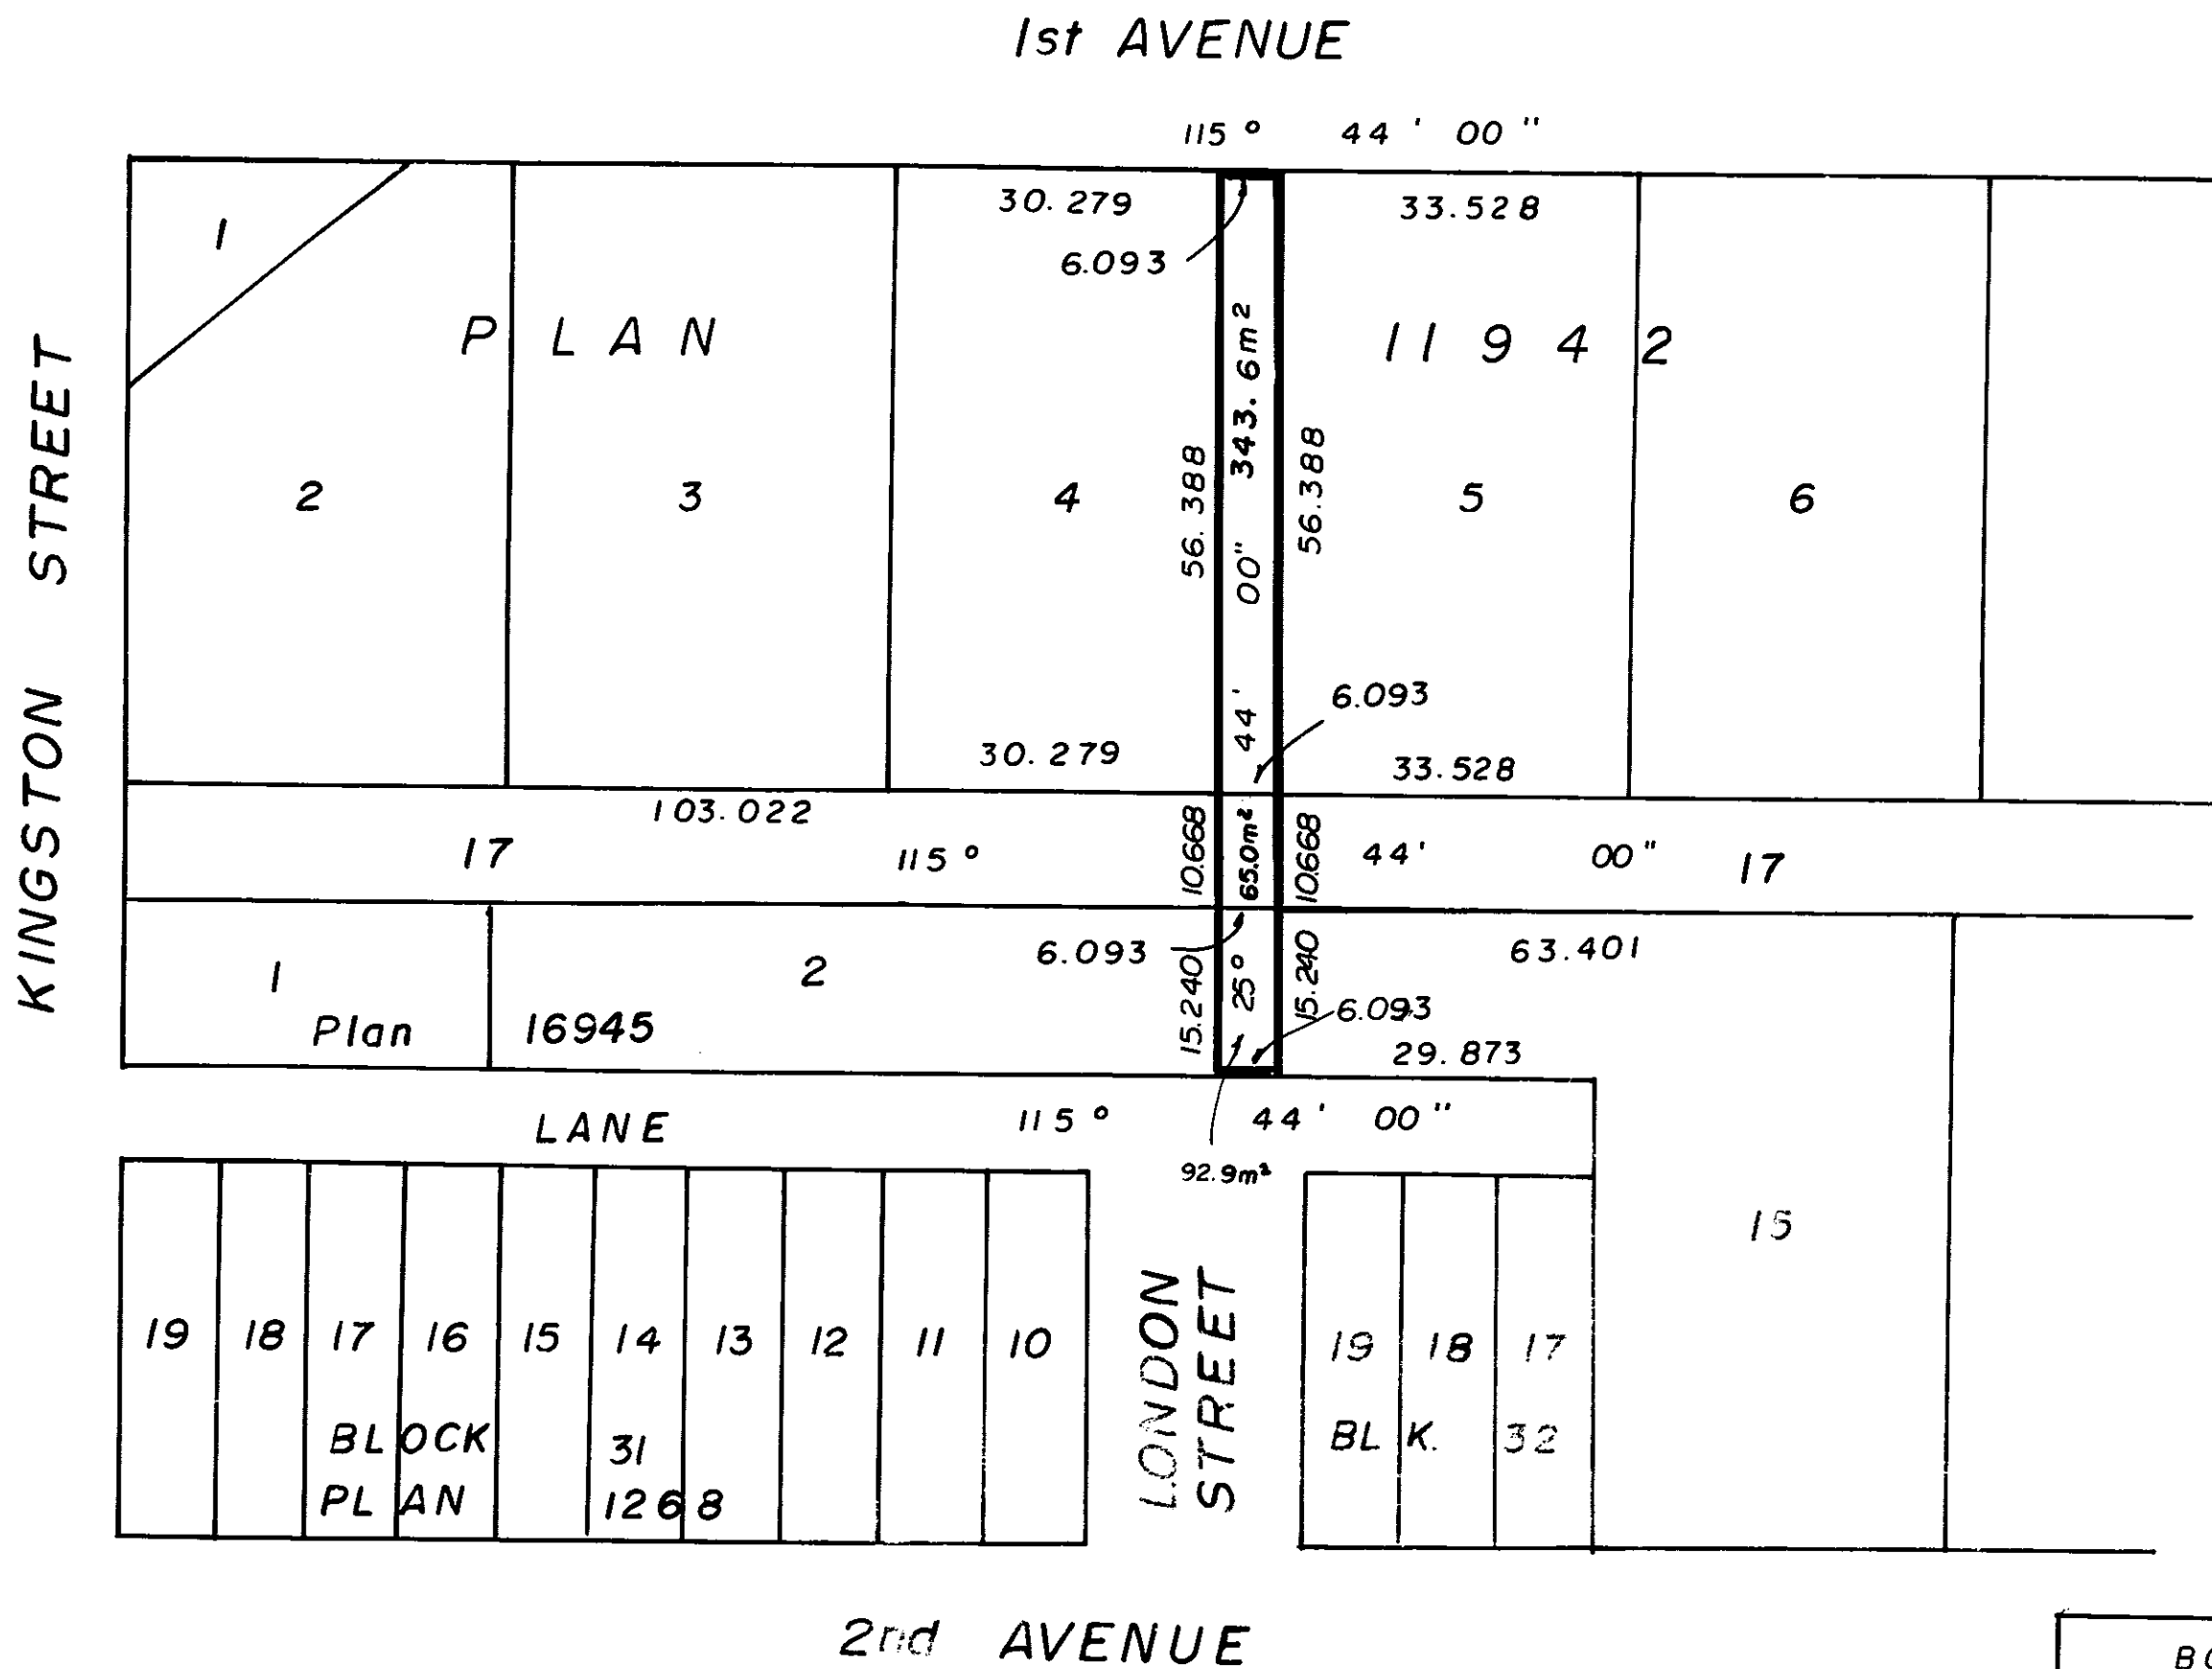

EXPLANATORY PLAN OF STATUTORY RIGHT-OF-WAY WITHIN LOTS 4, 15 and 17, PLAN 11942, DISTRICT LOT 343, CARIBOO DISTRICT.

SCALE: 1:1000 (Distances are in metres)



CERTIFIED CORRECT

according to Land Title Office Records this 14th day of February, 1986.

D. Keown
D. Keown, B.C.L.S.

BOOK OF REFERENCE	
DESCRIPTION	AREA
Lot 4, Plan 11942	343.6 m ²
Lot 15, Plan 11942	92.9 m ²
Lot 17 Plan 11942	65.0 m ²

This plan lies within the Fraser Fort George Regional District.

McWilliam, Whyte, Goble, & Associates,
B.C. Land Surveyors,
Prince George - Kamloops - Smithers - Salmon Arm

REF. NO. 86004 (D.L.343)