

26.FF-226

BRITISH COLUMBIA HYDRO AND POWER AUTHORITY
 PLAN OF STATUTORY RIGHT OF WAY
 WITHIN D.L. 7641, CARIBOO DISTRICT
 B.C.G.S. 93 G 097

PLAN 31592

DEPOSITED IN THE LAND TITLE OFFICE AT PRINCE GEORGE, B. C.
 THIS 24th DAY OF JUNE 19 86

SCALE 1:2000




PURSUANT TO THE HYDRO AND POWER AUTHORITY ACT, R.S.B.C. 1979, CHAPTER 188

W. G. Gandy per *RG*
 REGISTRAR

PURSUANT TO SECTION 113 OF THE LAND TITLE ACT

BOOK OF REFERENCE	
DESCRIPTION	AREA
D.L. 7641, CARIBOO DISTRICT	45.00 m ²

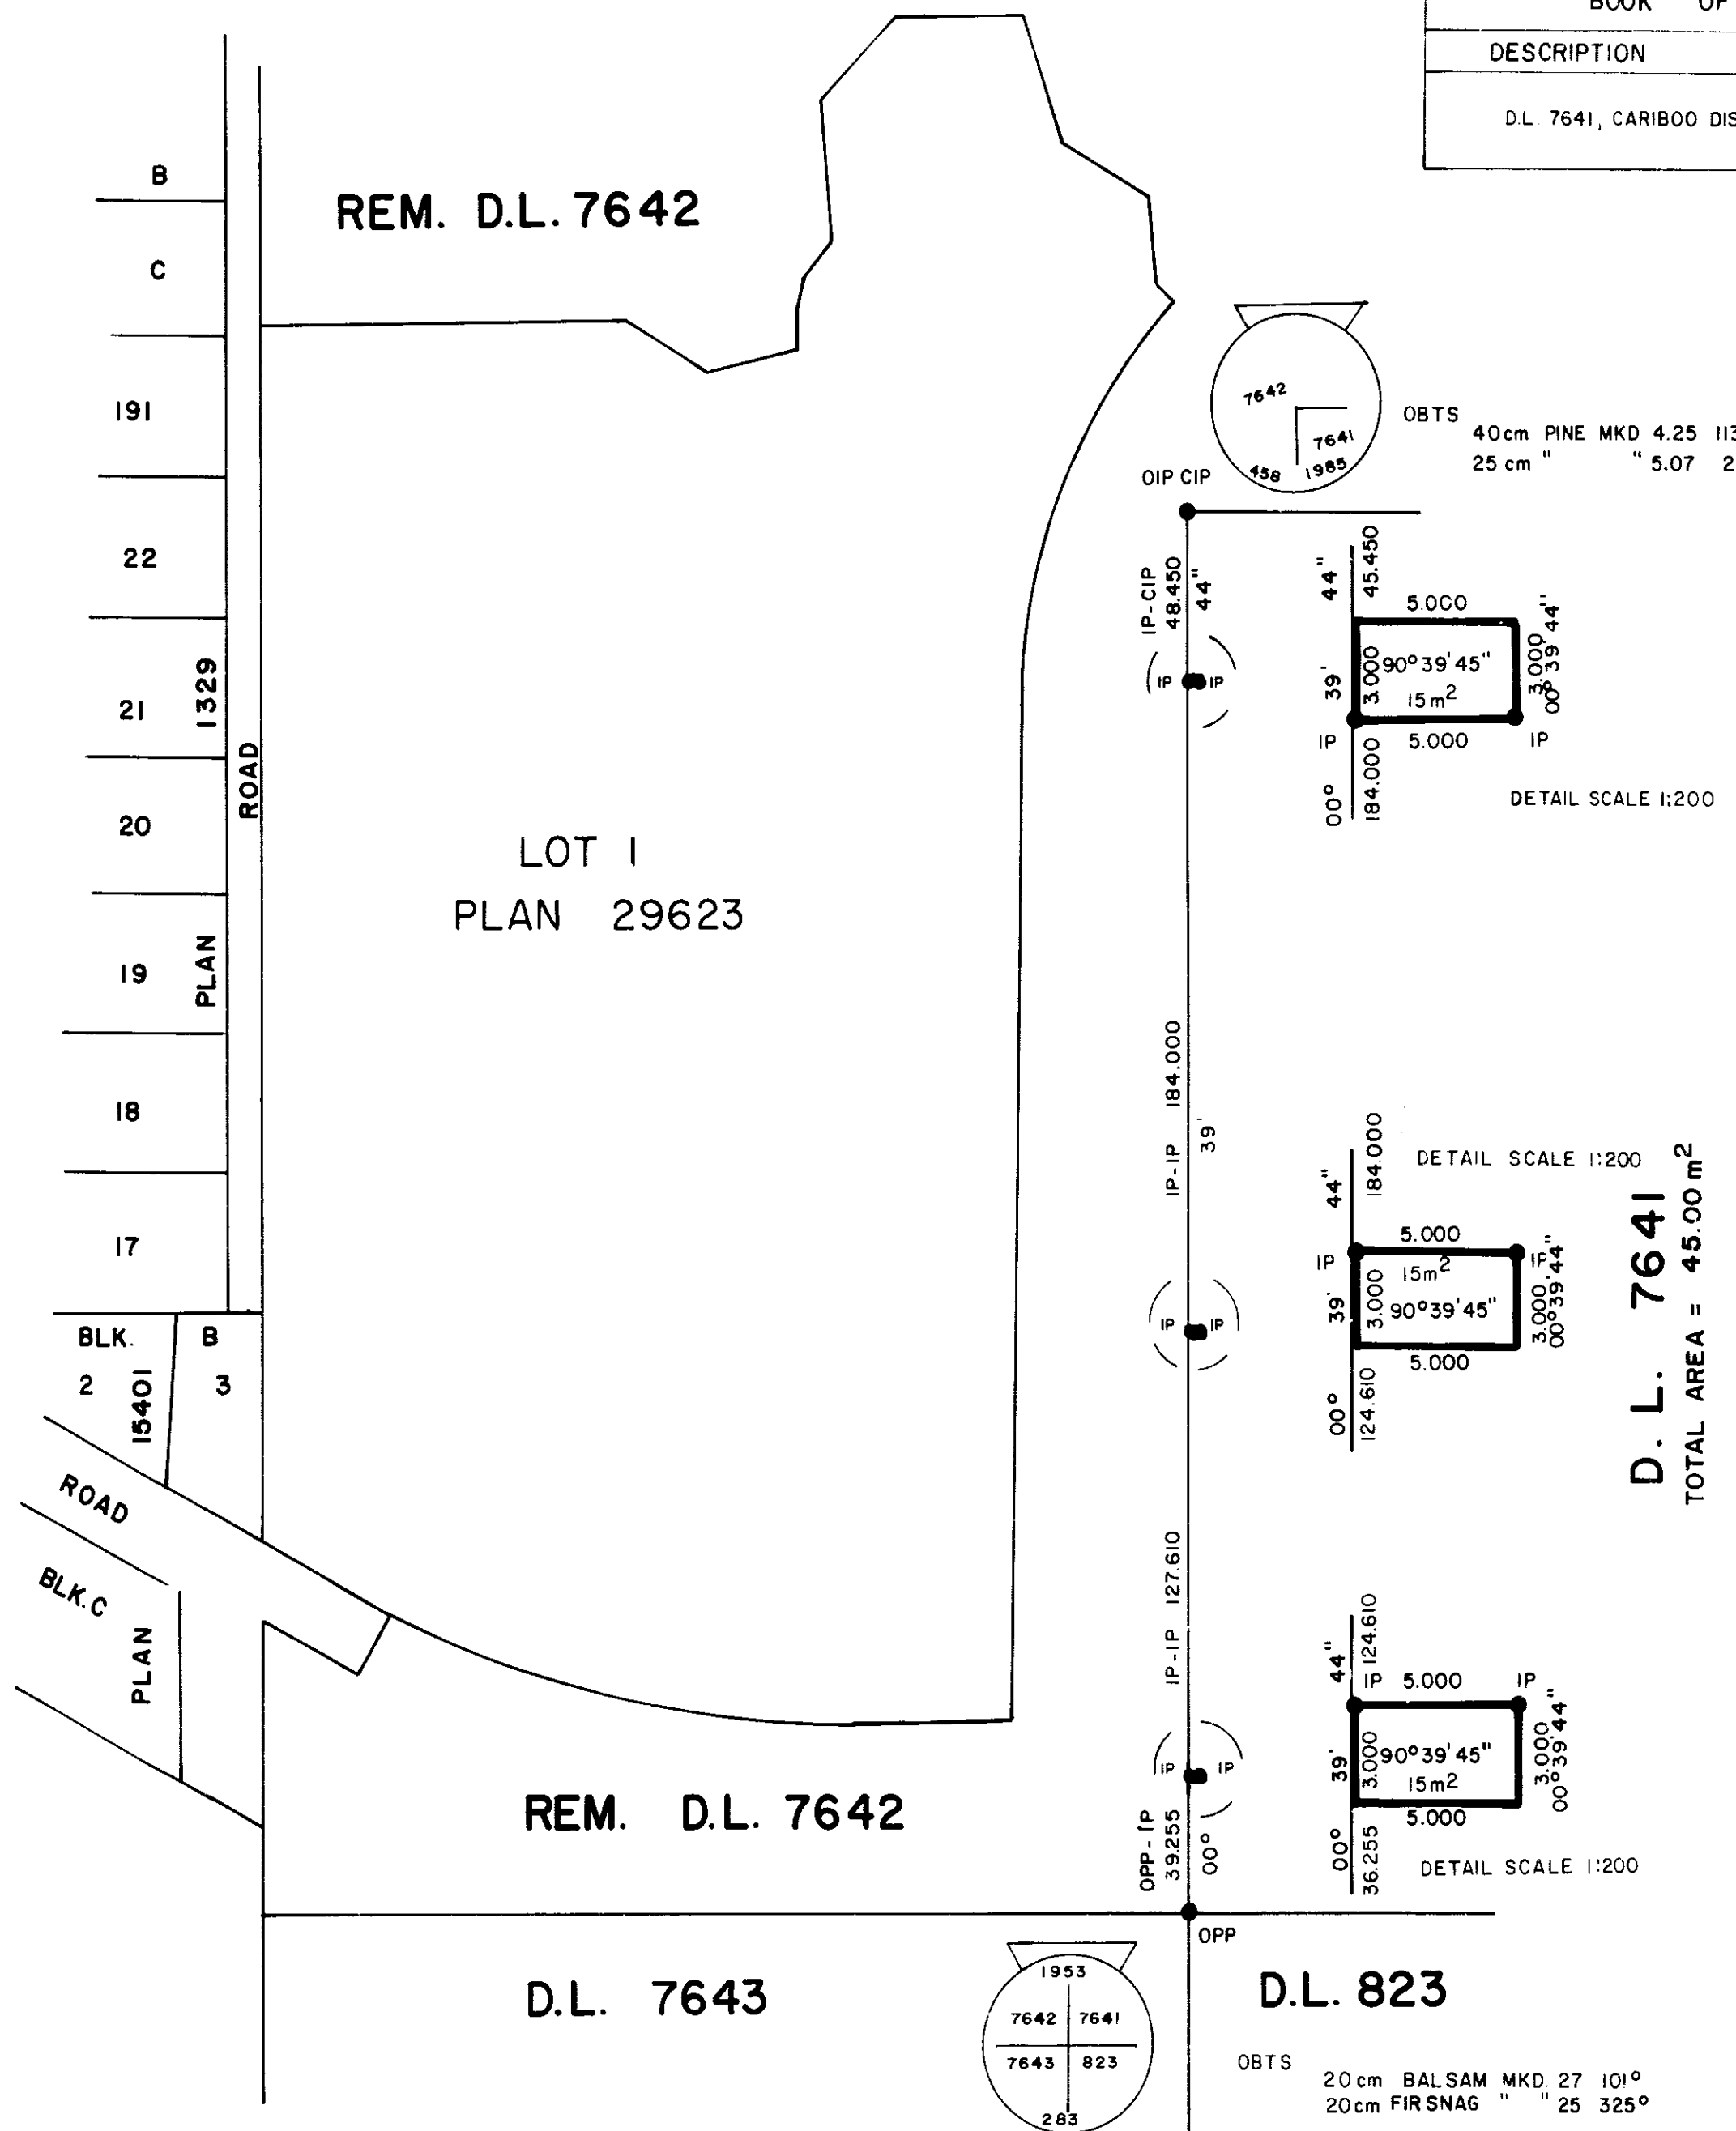

LEGEND

- IP DENOTES STANDARD IRON POST SET
- OIP " " STANDARD IRON POST FOUND
- OPP " " PIPE POST FOUND
- CIP " " CAPPED IRON POST SET
- OBT " " BEARING TREE FOUND

BEARINGS ARE ASTRONOMIC, DERIVED FROM PLAN 29623.

THIS PLAN LIES WITHIN THE FRASER-FT. GEORGE REGIONAL DISTRICT

DISTANCES ARE IN METRES UNLESS NOTED OTHERWISE.

I hereby certify that this is a true copy of the Official Plan on deposit with the Surveyor General, Ministry of Lands, Parks and Housing and numbered Plan 19 Tube 1312

J. Bruneau
 Deputy Surveyor General
 Victoria, B.C. June 6, 1986

I, B.C. FORSTER, A BRITISH COLUMBIA LAND SURVEYOR, OF THE CITY OF VERNON, IN BRITISH COLUMBIA, CERTIFY THAT I WAS PRESENT AT AND PERSONALLY SUPERINTENDED THE SURVEY REPRESENTED BY THIS PLAN AND THAT THE SURVEY AND PLAN ARE CORRECT. THE SURVEY WAS COMPLETED ON THE 24th DAY OF October 1985.

B.C. Forster
 B.C.L.S.