

12-1-1-1

PLAN OF SUBDIVISION OF PART OF LOT 2, PLAN 12187, DISTRICT LOT 10224, CARIBOO DISTRICT - BRITISH COLUMBIA.

PLAN NO. 31605

DEPOSITED IN THE LAND TITLE OFFICE AT PRINCE GEORGE, B.C., THIS 30 DAY OF June, 1986.

SCALE 1:500



BEARINGS ARE ASTRONOMIC, DERIVED FROM THE EAST BOUNDARY OF LOT 2, PLAN 12187.

LEGEND

- OIP DENOTES AN OLD IRON PIN FOUND.
- IP DENOTES AN IRON PIN SET.

THIS PLAN LIES WITHIN THE FRASER-FORT GEORGE REGIONAL DISTRICT.

*J. D. Gandy dg*  
REGISTRAR

*Paper Print Only*


**RECORDS SECTION**

*Do NOT REMOVE*

CANDOR INVESTMENT CORPORATION

AUTHORIZED SIGNATORY

AUTHORIZED SIGNATORY

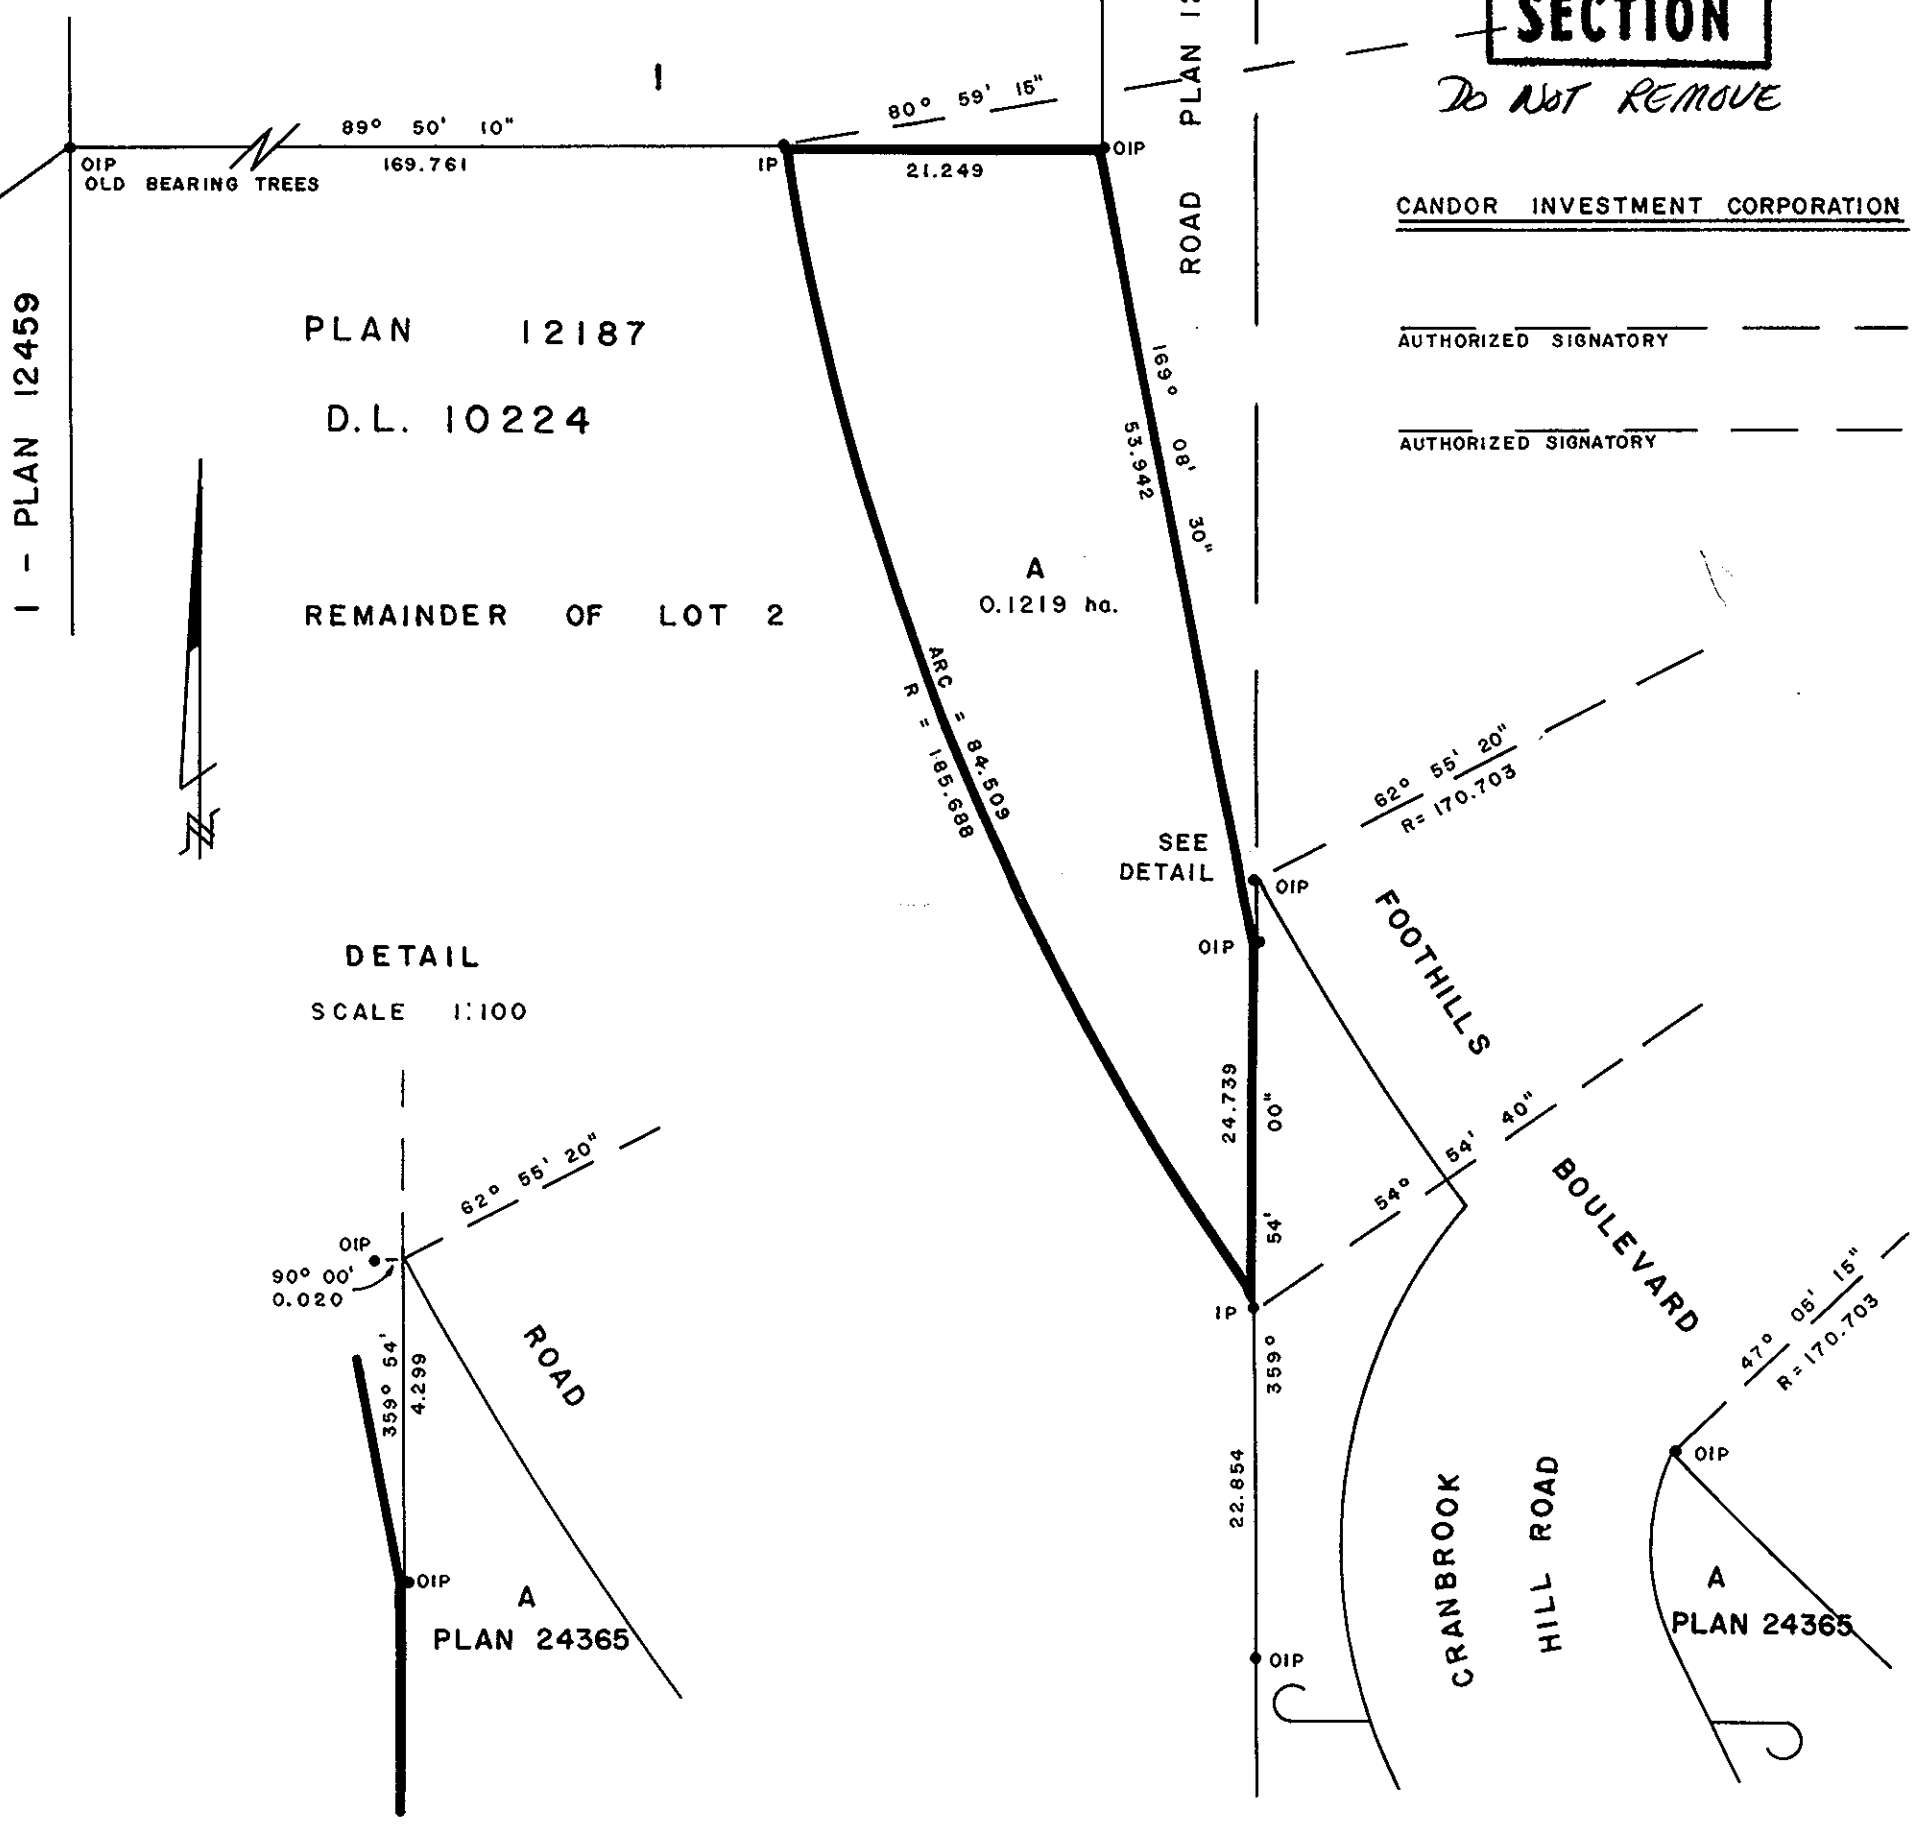

DETAIL SCALE 1:100

APPROVED UNDER THE LAND TITLE ACT, THIS \_\_\_ DAY OF \_\_\_\_, 1985.

I, RONALD L. JOHNS, A BRITISH COLUMBIA LAND SURVEYOR, OF PRINCE GEORGE, IN BRITISH COLUMBIA, CERTIFY THAT I WAS PRESENT AT AND PERSONALLY SUPERINTENDED THE SURVEY REPRESENTED BY THIS PLAN AND THAT THE SURVEY AND PLAN ARE CORRECT. THE SURVEY WAS COMPLETED ON THE 26th DAY OF MAY, 1986.

APPROVING OFFICER, CITY OF PRINCE GEORGE.

*Ronald L. Johns*  
R.L. JOHNS, B.C.L.S.

R.L. JOHNS & ASSOCIATES  
LEGAL AND ENGINEERING SURVEYS  
P.O. BOX 824  
PRINCE GEORGE - B.C.  
V2L 4V3