


26-FF-226

3. 44

PLAN NO. 31744

Deposited in the Land Title Office at Prince George
this 21st day of August 1986

W. G. Bandy
Registrar

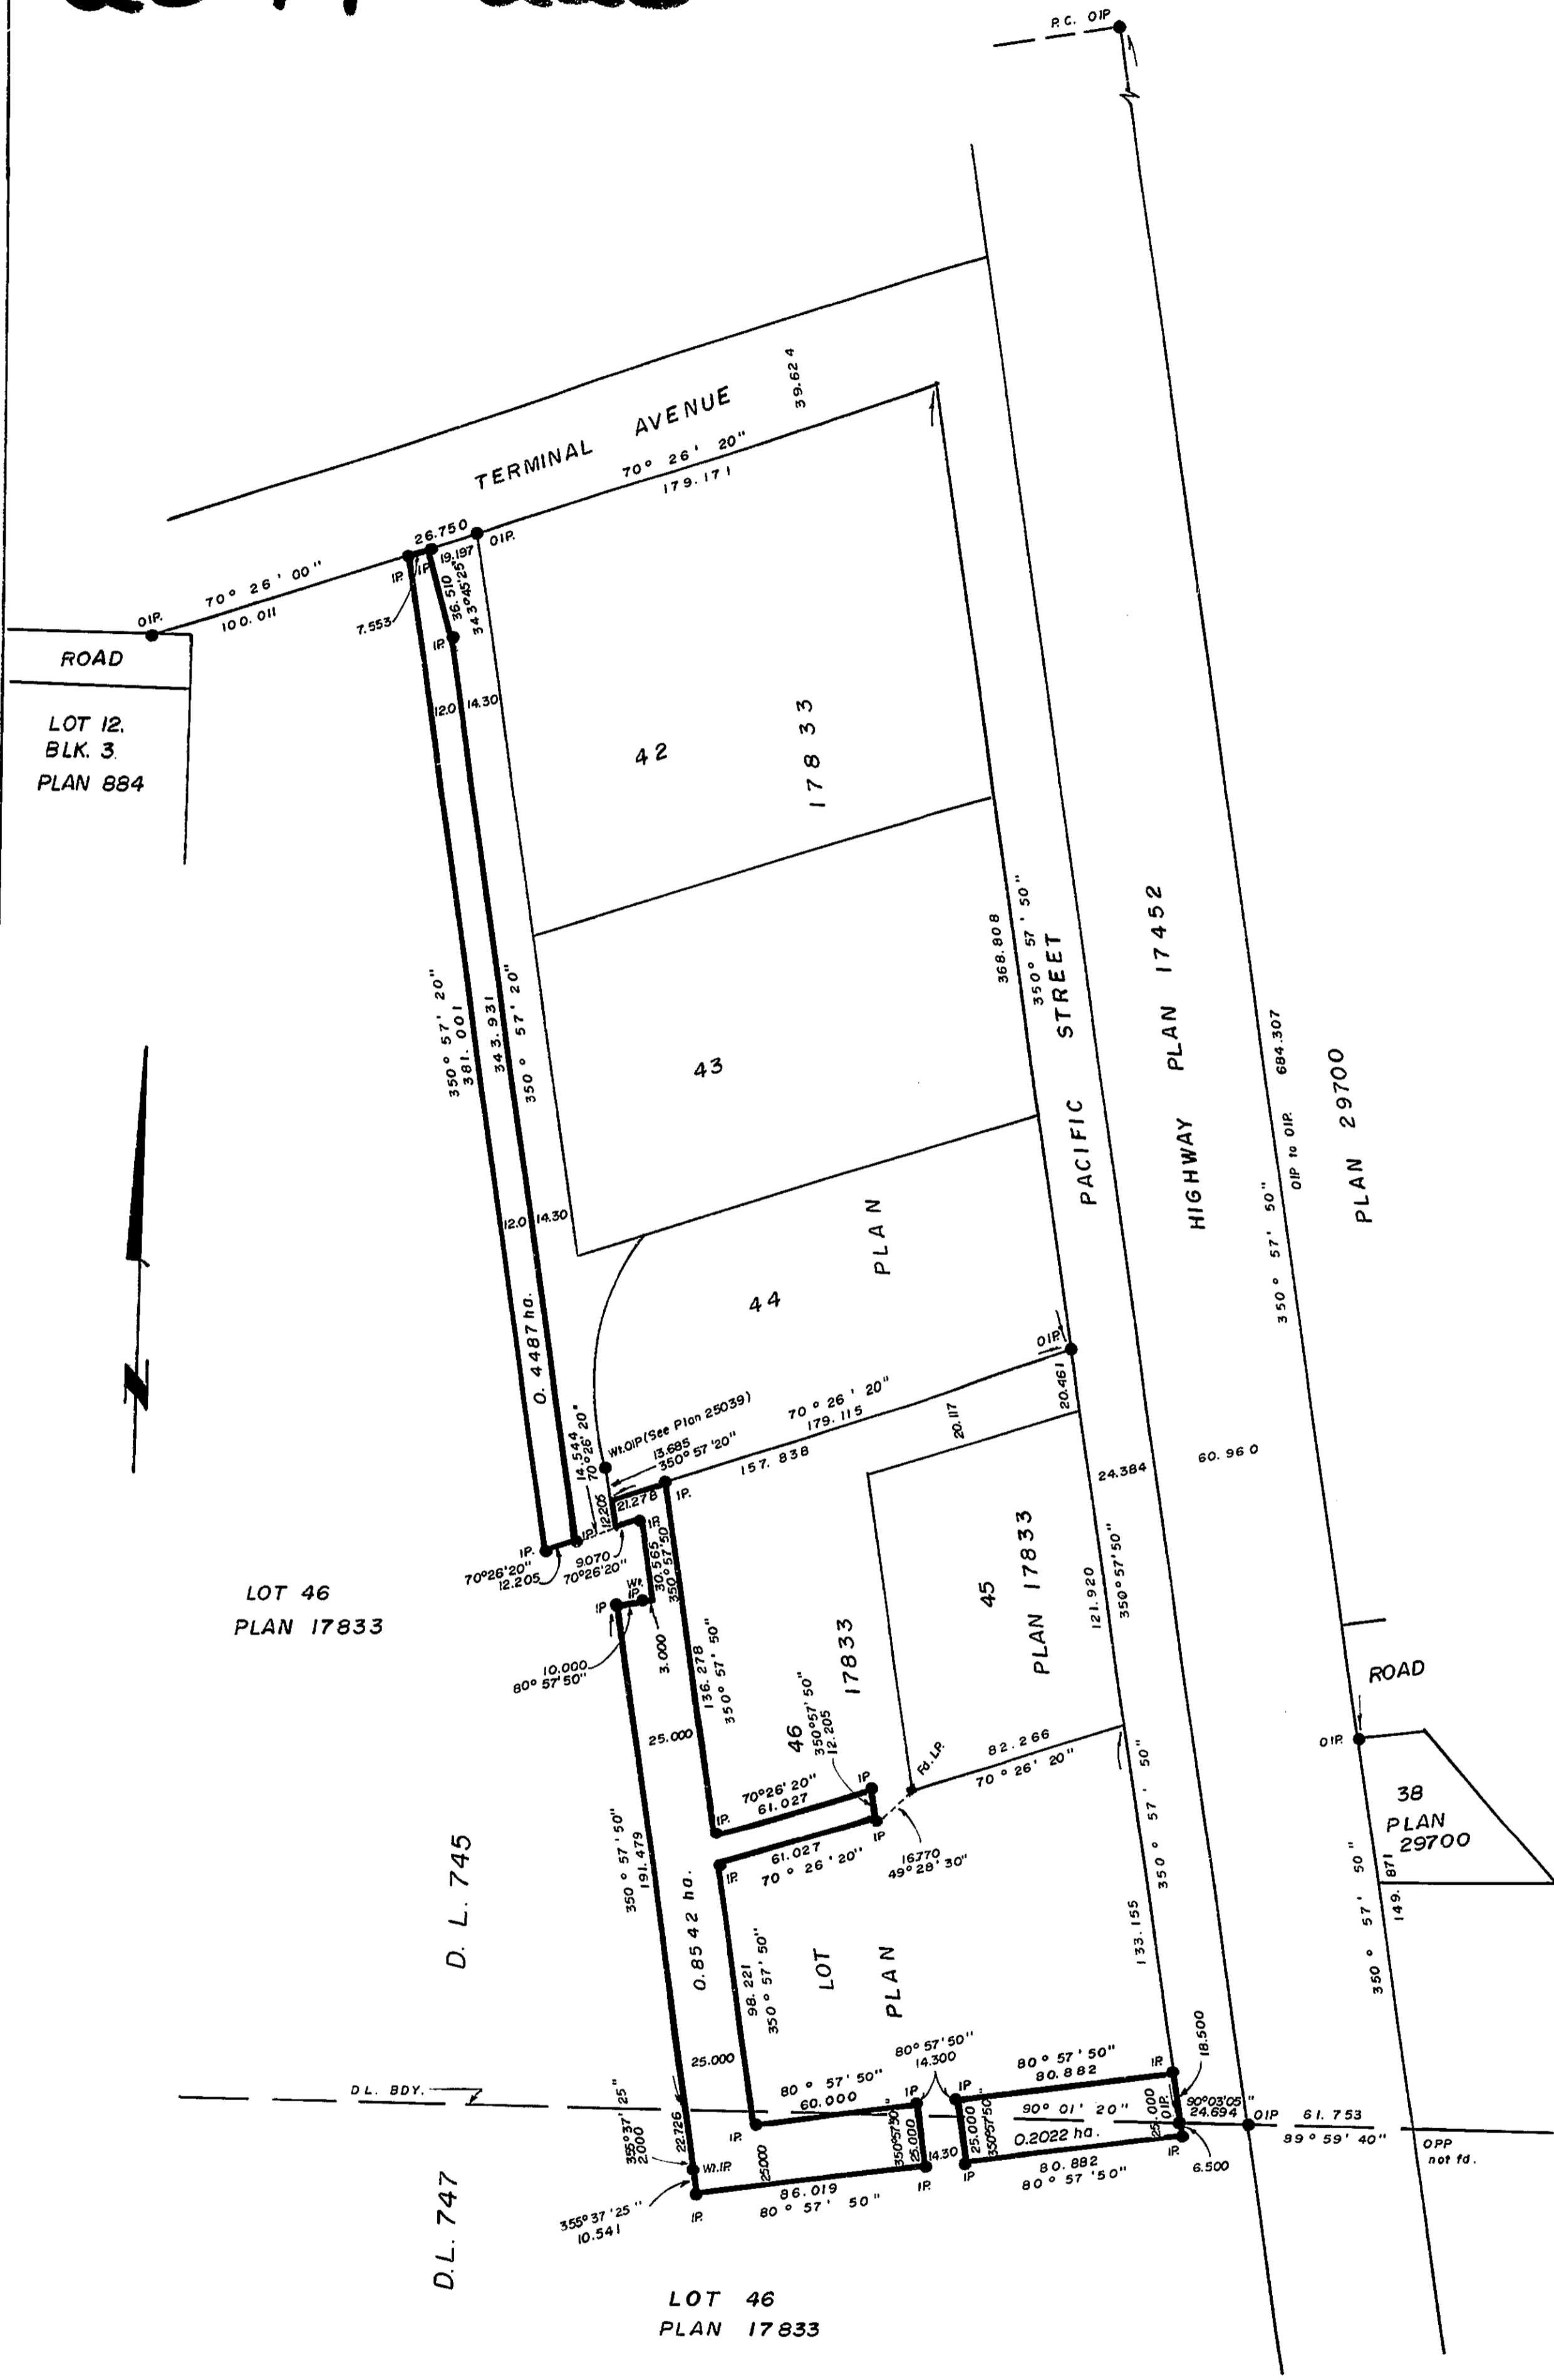

PLAN OF STATUTORY RIGHT-
OF-WAY IN LOT 46,
PLAN 17833, DISTRICT LOTS
745 and 747, CARIBOO DISTRICT.
Scale: 1:2000 (DISTANCES ARE IN METRES)



Bearings are astronomic derived from Plan 29700.

- IP.....Standard Iron Post.
- PP.....Standard Pipe Post.
-Denotes old
- Wt Denotes witness.

I, V. Bartell, a British Columbia Land Surveyor, of
Prince George in British Columbia certify that I was
present at and personally superintended the survey
represented by this plan and that the survey and plan
are correct. The survey was completed on the 20
day of March 1986.

V. Bartell
V. Bartell, B.C.L.S.

BOOK OF REFERENCE	
Description	Area
Lot 46, Plan 17833	1.505 ha.

This plan lies within the Fraser Fort George
Regional District.

McWilliam, Whyte, Goble, & Associates,
B.C. Land Surveyors,
Prince George - Kamloops - Smithers - Salmon Arm
REF. NO. 85128 DL 745