

# 26-FF-226


EXPLANATORY PLAN OF WATER LINE  
EASEMENT OVER PART OF  
LOT A, PLAN 17146, DISTRICT LOT 2099  
AND LOT 33, PLAN 21188 AND LOT A, PLAN  
23539, DISTRICT LOT 2100, CARIBOO DISTRICT

PLAN No. 31788


Deposited in the Land Title Office  
at Prince George, B.C. this 15<sup>th</sup>  
day of September, 1986.

SCALE = 1 : 1000

W. G. Gandy / Sm  
Registrar

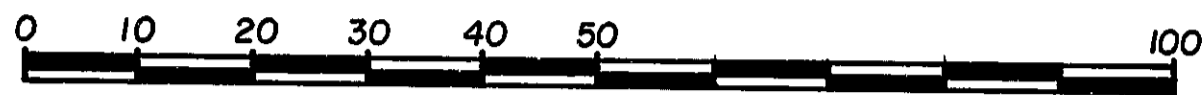

Bearings are astronomic, derived from Plan 23539.  
Distances are shown in metres.

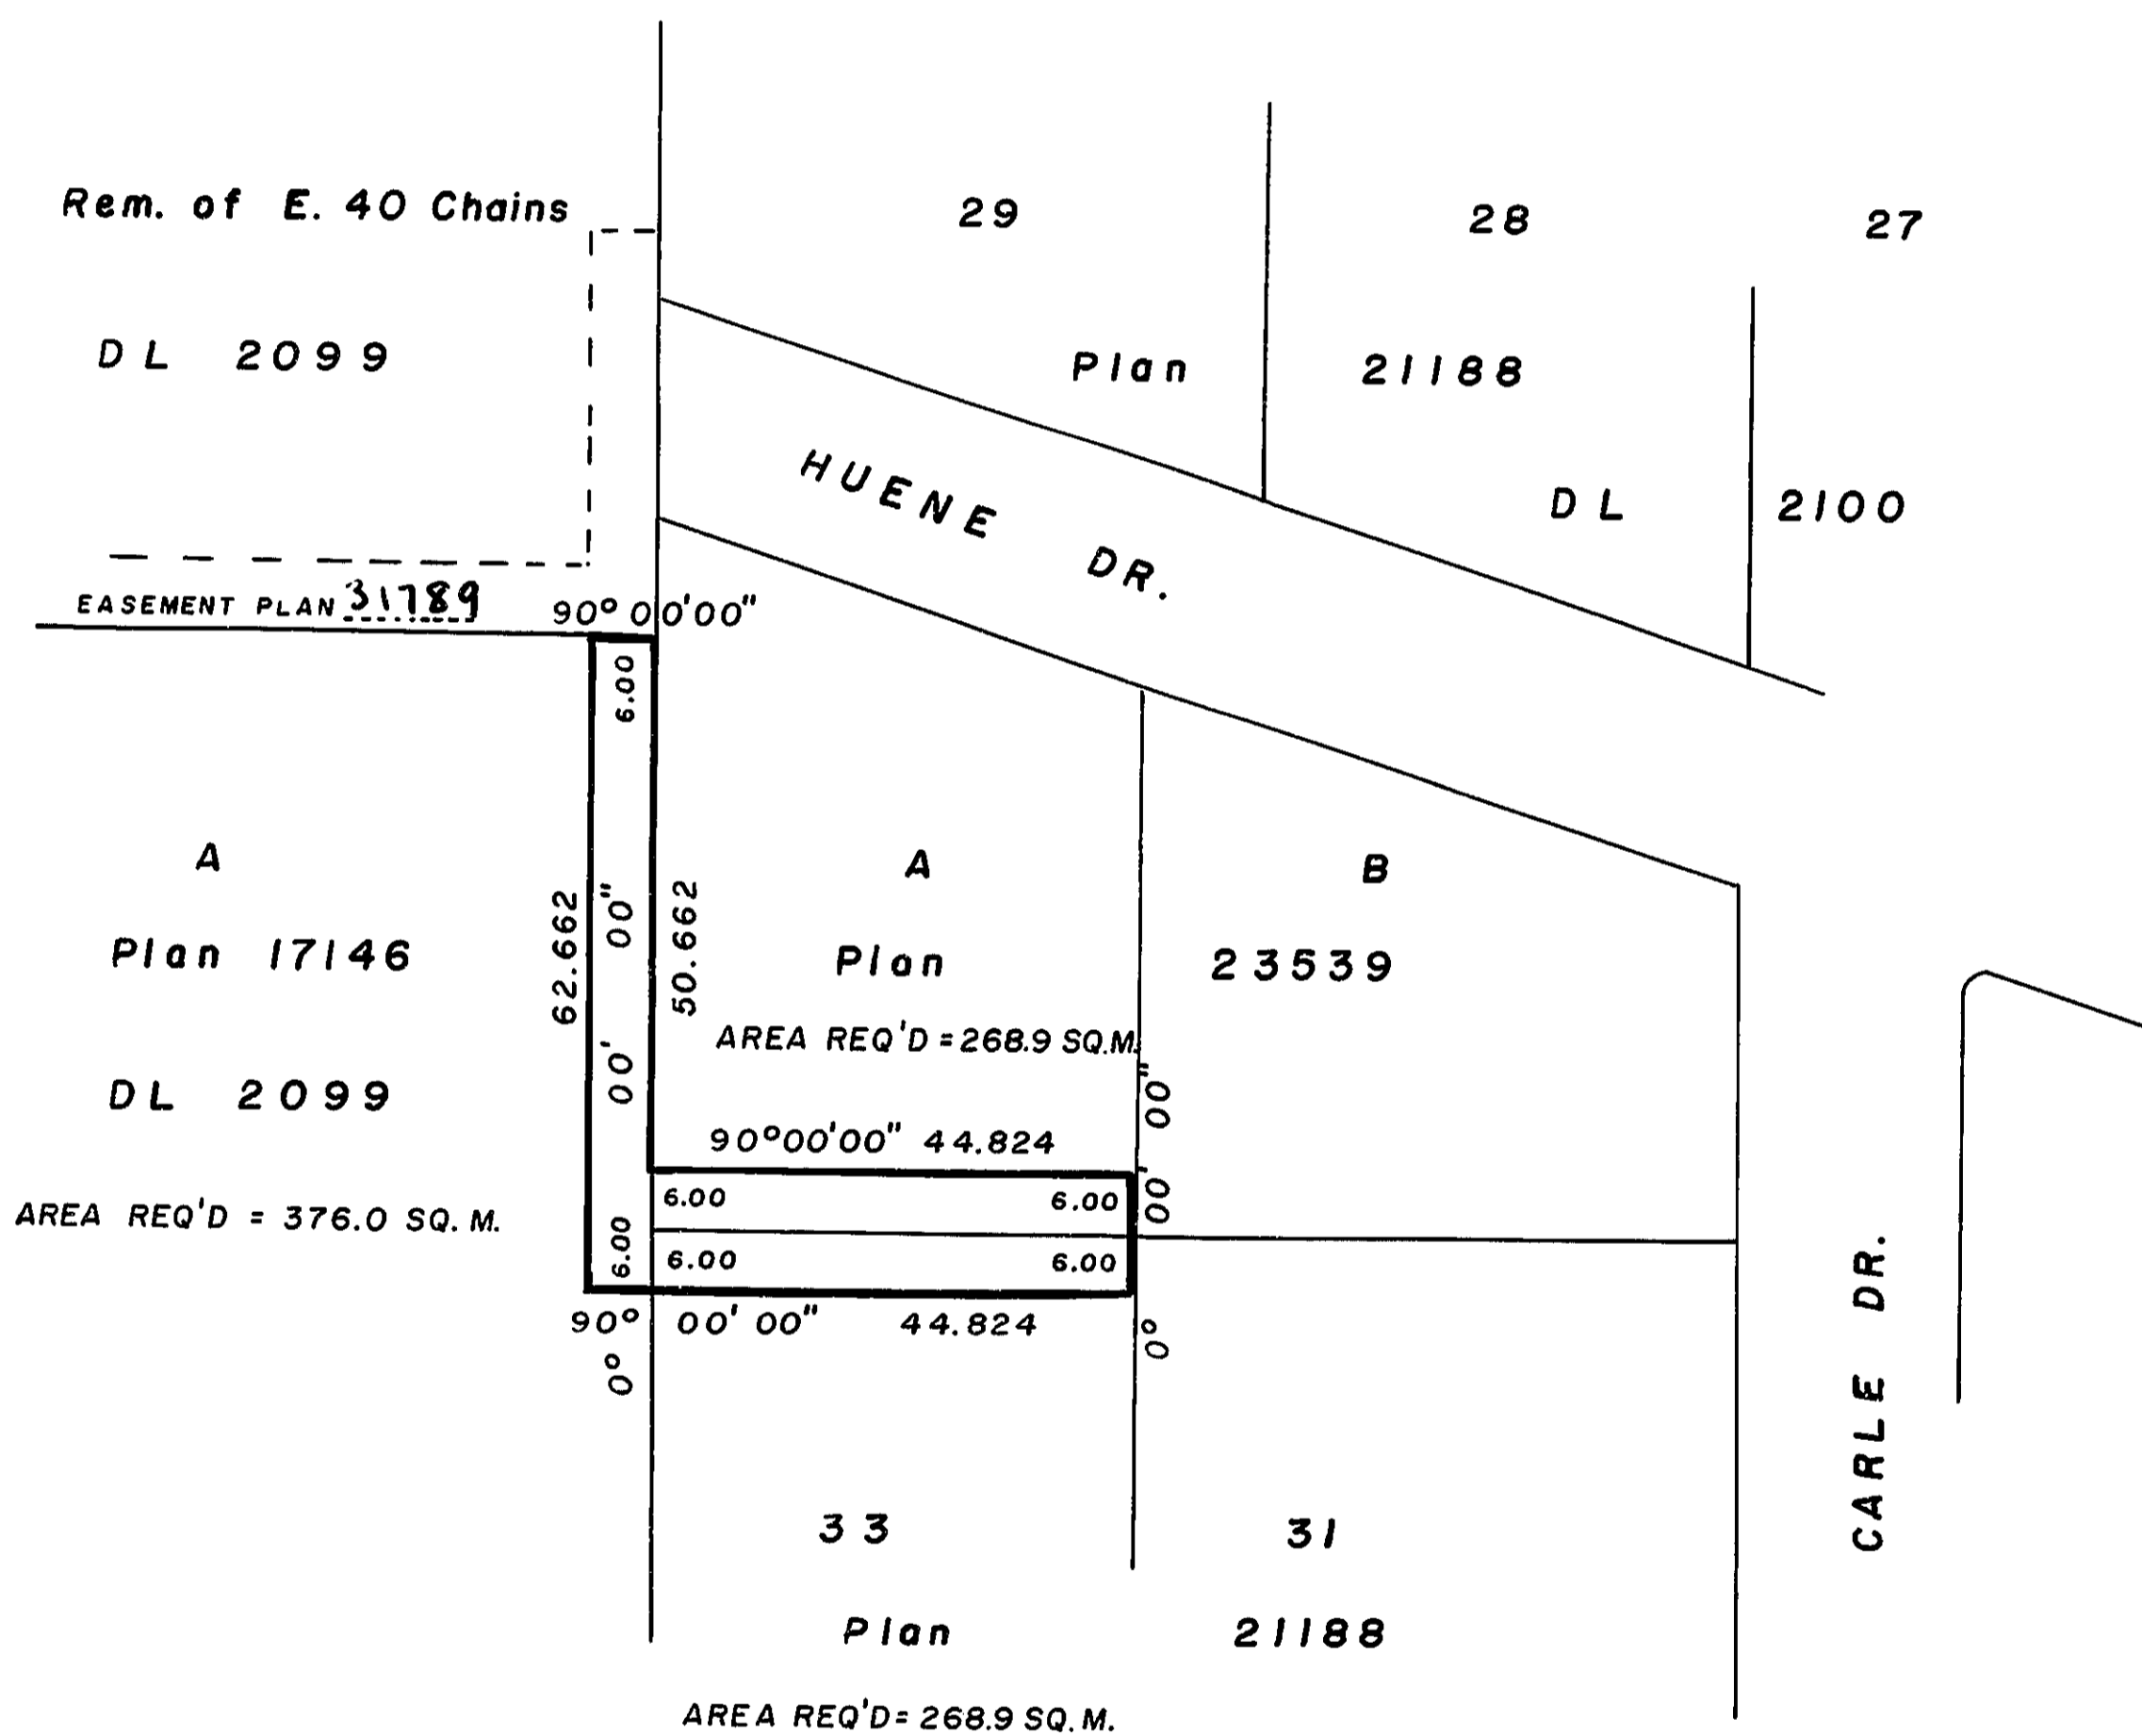

BOOK OF REFERENCE	
DESCRIPTION	AREA REQUIRED
Lot A, Plan 17146	376.0 sq. m.
Lot A, Plan 23539	268.9 sq. m.
Lot 33, Plan 21188	268.9 sq. m.

CERTIFIED CORRECT  
According to Land Title Office  
records this 12th day of August,  
1986.

Gordon Kilbride  
Gordon Kilbride, B.C.L.S.

This plan lies within the Fraser - Fort  
George Regional District.

W. D. USHER & ASSOCIATES  
LAND SURVEYORS  
PRINCE GEORGE B.C.

Ref. 15256-1