

# 26-FF-226

01005

## PLAN NO. 31803

DEPOSITED IN THE LAND TITLE OFFICE AT PRINCE GEORGE  
THIS 24 DAY OF September 1986.

*W. A. Sandy*  
REGISTRAR

**DETAIL**  
SCALE: 1:250

PLAN OF STATUTORY RIGHT-OF-WAY  
WITHIN LOTS A, B and C,  
PLAN 8944,  
DISTRICT LOT 343, CARIBOO DISTRICT

Scale: 1:500 (All distances are in metres)



BEARINGS ARE ASTRONOMIC DERIVED FROM  
NORTH BOUNDARY OF LOT A, PLAN 8944.

- IP.....STANDARD IRON POST.
- .....DENOTES OLD
- WI.....DENOTES WITNESS.

I, D. KEOWN, A BRITISH COLUMBIA LAND SURVEYOR, OF  
PRINCE GEORGE IN BRITISH COLUMBIA, CERTIFY THAT I  
WAS PRESENT AT AND PERSONALLY SUPERINTENDED  
THE SURVEY REPRESENTED BY THIS PLAN, AND THAT  
THE SURVEY AND PLAN ARE CORRECT. THE SURVEY  
WAS COMPLETED ON THE 22 DAY OF August 1986.


*D. Keown*  
D. KEOWN, B.C.L.S.

BOOK OF REFERENCE	
Description	Area
LOT A, PLAN 8944	12.9m <sup>2</sup>
LOT B, PLAN 8944	72.6m <sup>2</sup>
LOT C, PLAN 8944	71.5m <sup>2</sup>

THIS PLAN LIES WITHIN THE FRASER FORT  
GEORGE REGIONAL DISTRICT.

McWILLIAM, WHYTE, GOBLE & ASSOCIATES,  
B.C. LAND SURVEYORS,  
PRINCE GEORGE - KAMLOOPS - SMITHERS - SALMON ARM.

REF. NO. 86042 (L343)

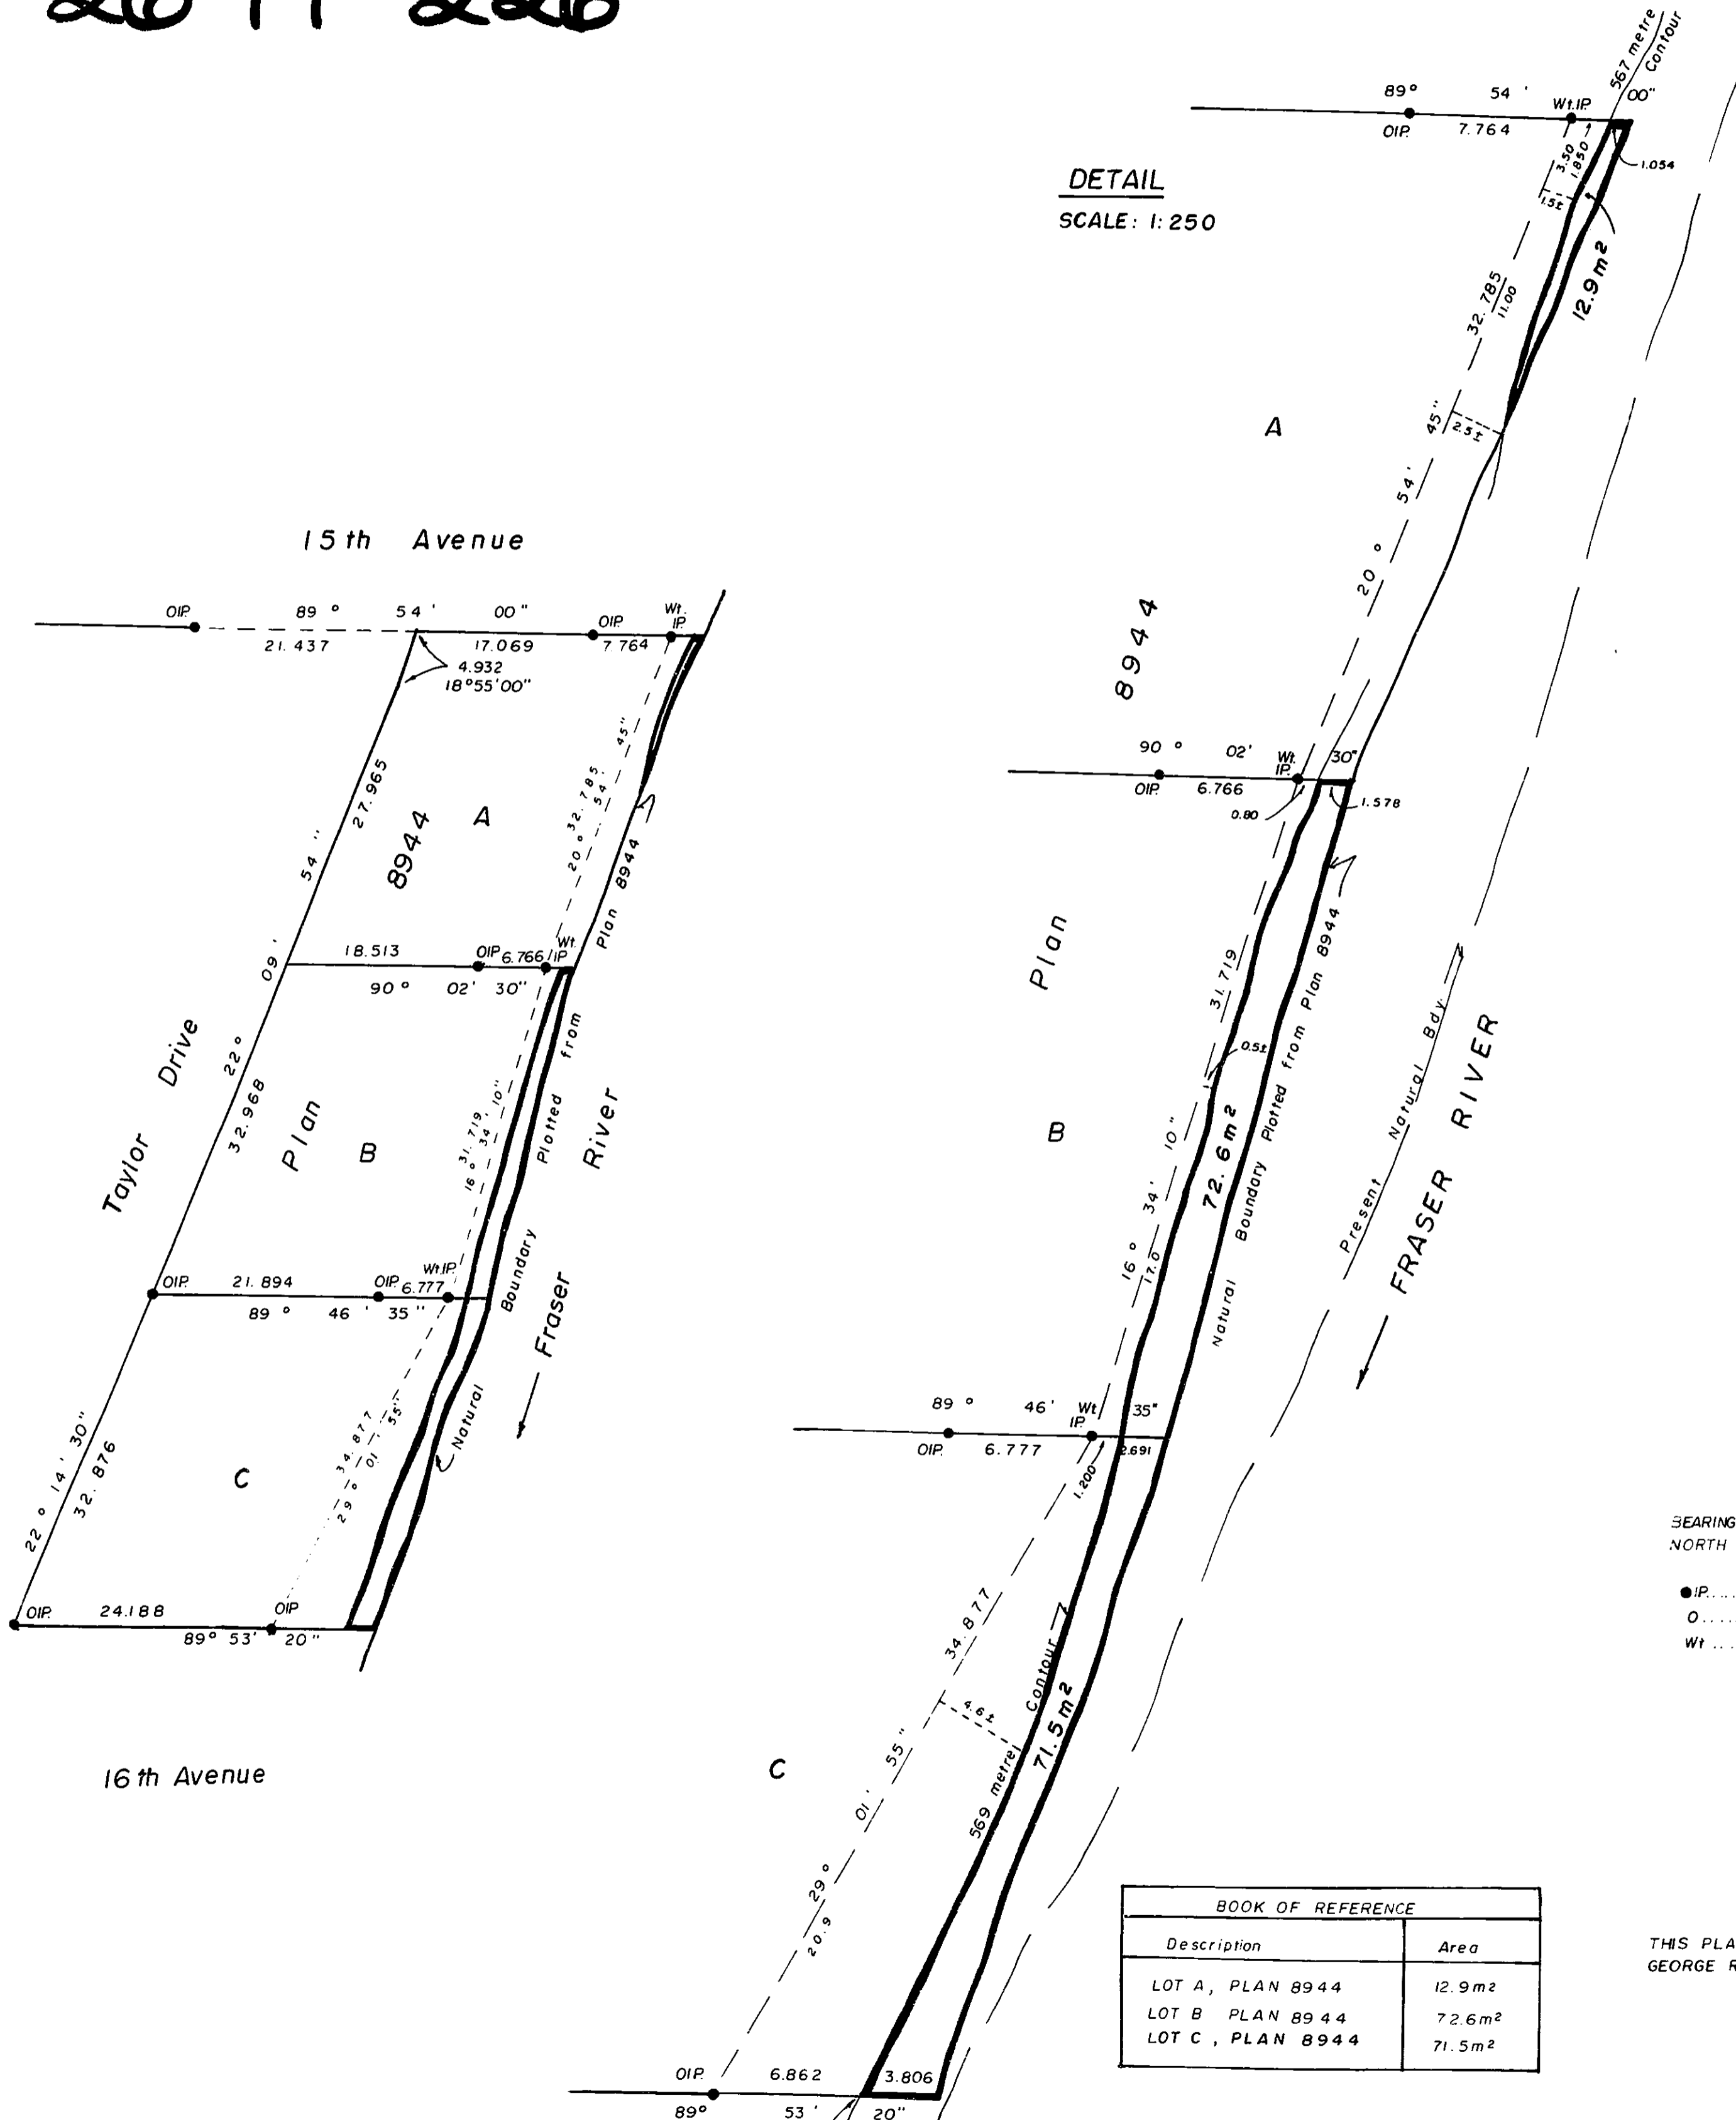

16th Avenue