


26-FF-226



PLAN NO. 31946

DEPOSITED IN THE LAND TITLE OFFICE AT  
PRINCE GEORGE THIS 18 DAY OF December 1986.

--- "W. D. Dandy" /ek  
REGISTRAR

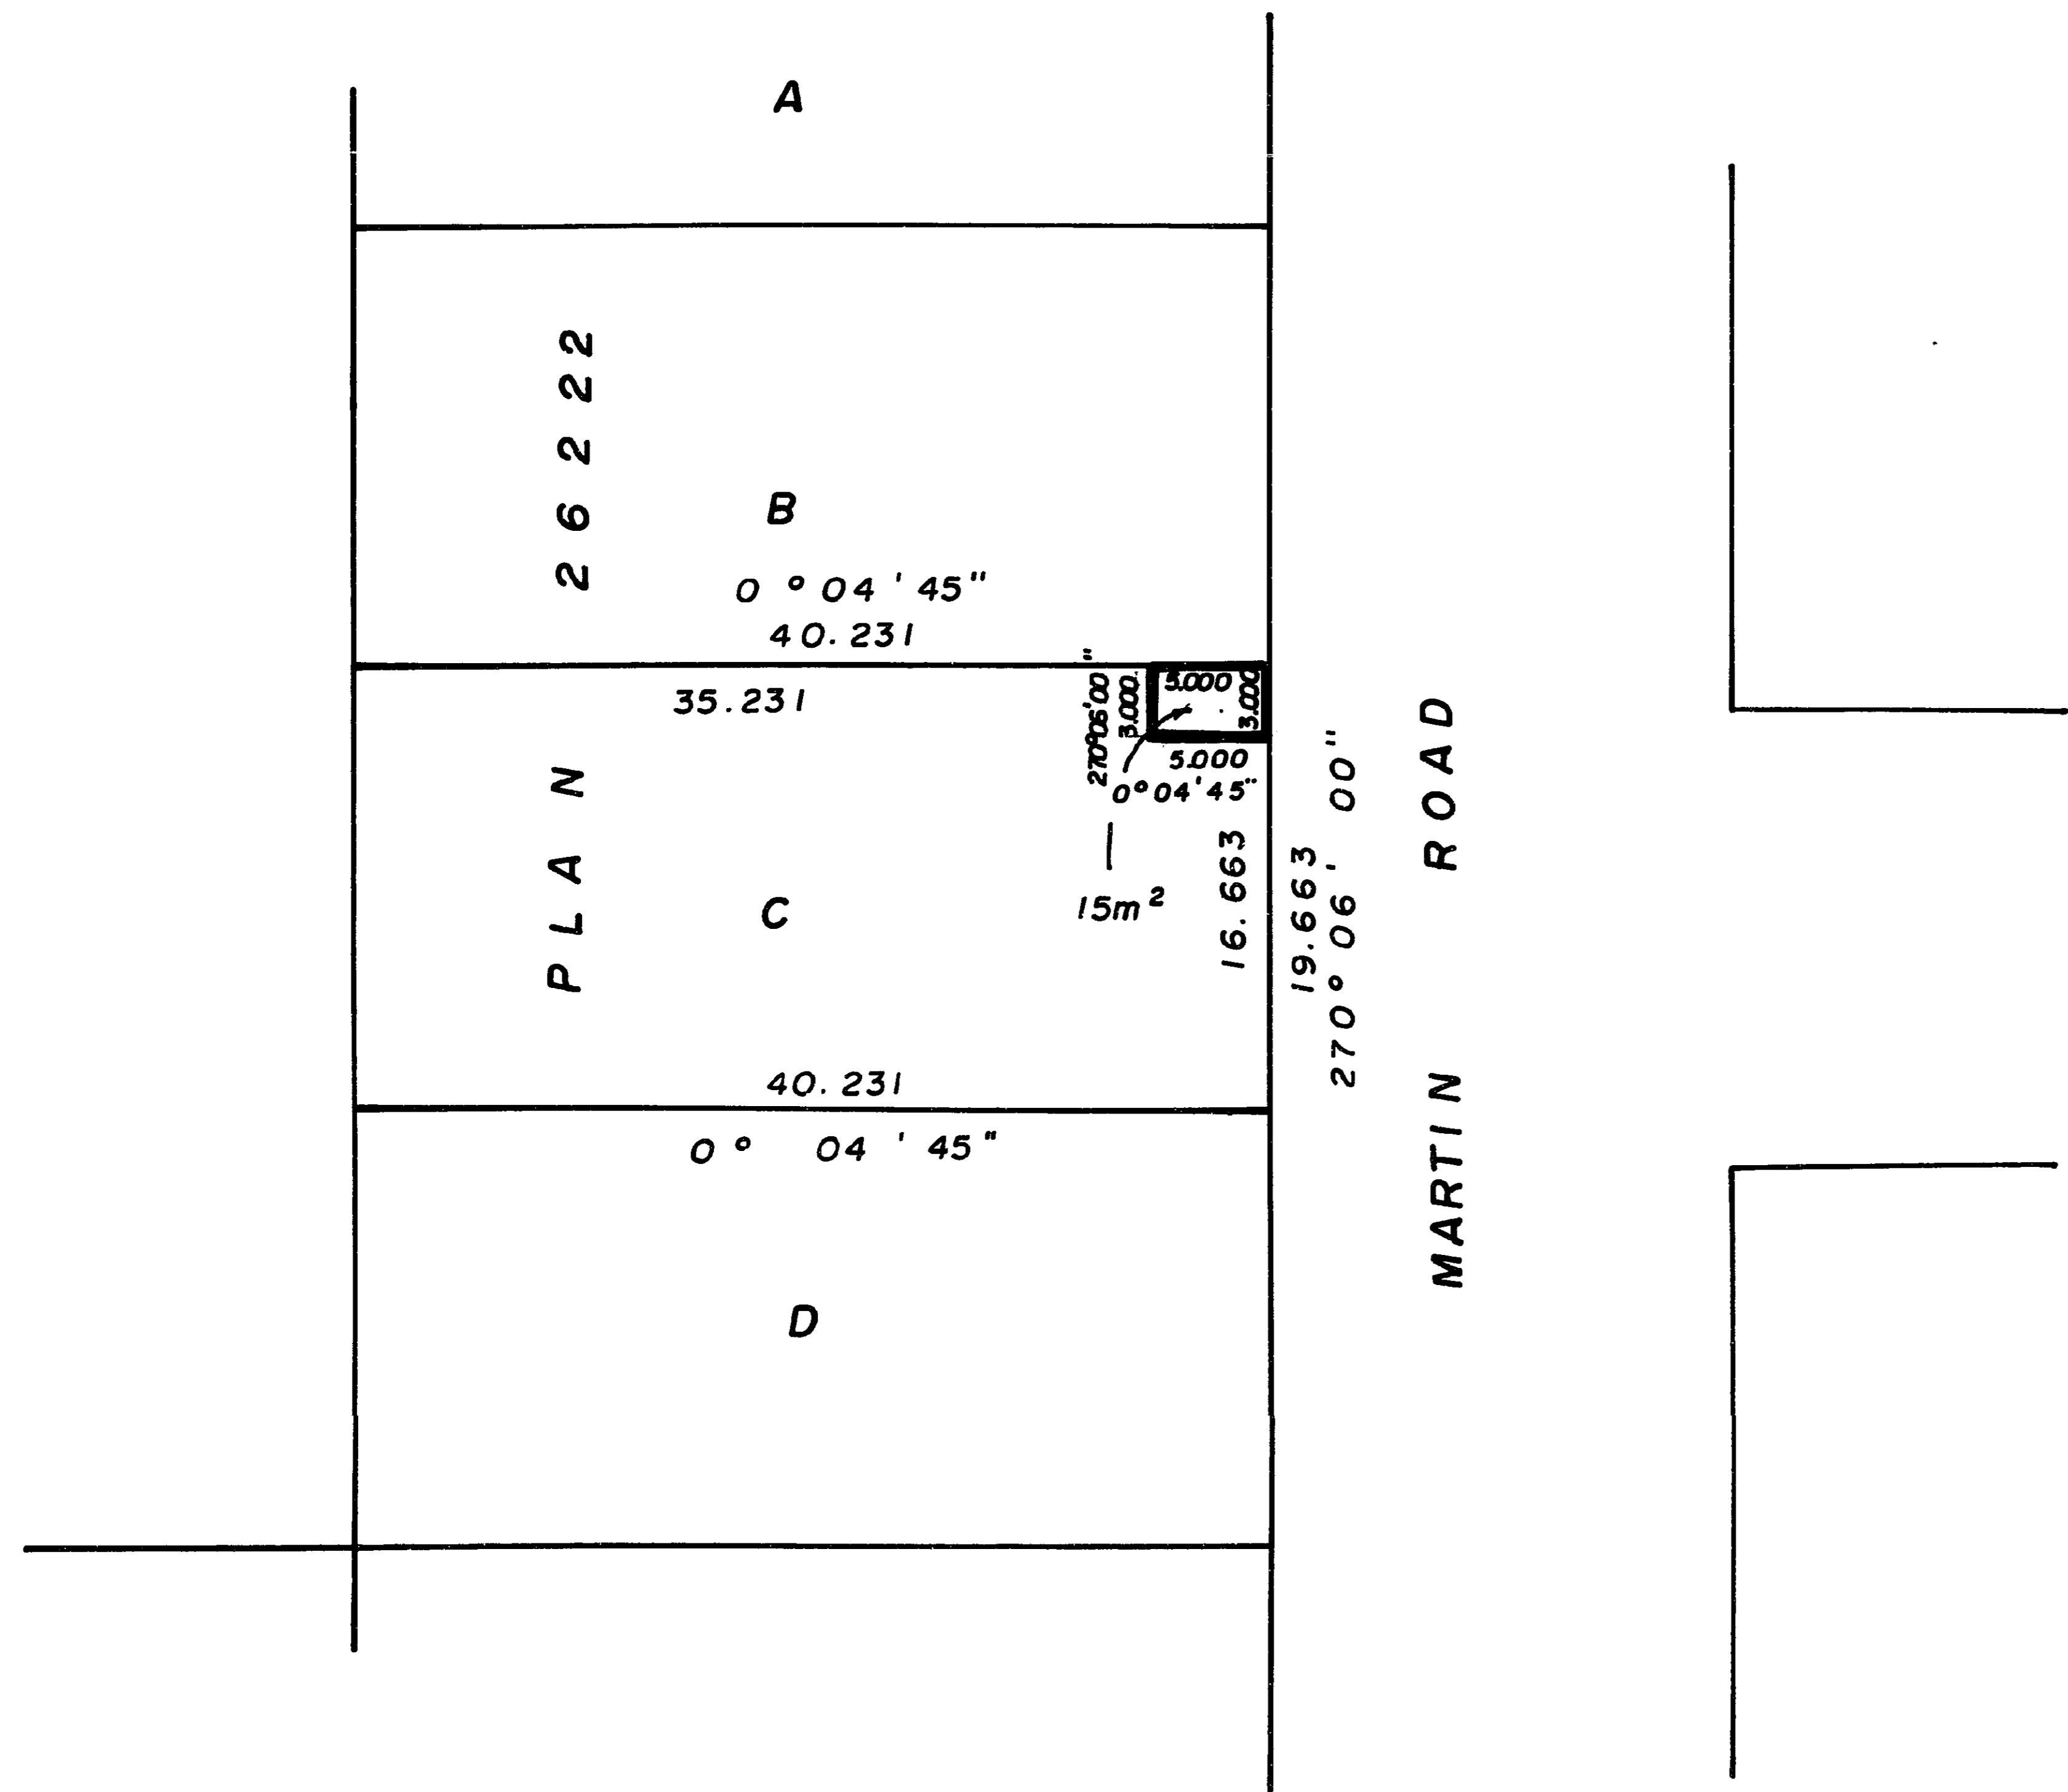

BRITISH COLUMBIA TELEPHONE COMPANY

EXPLANATORY PLAN OF RIGHT OF WAY IN  
LOT C, PLAN 26222, DISTRICT LOT 2424,  
CARIBOO DISTRICT.

SCALE : 1 : 500 (DISTANCES ARE IN METRES)



CERTIFIED CORRECT  
ACCORDING TO LAND TITLE OFFICE RECORDS  
THIS 21 DAY OF NOVEMBER, 1986.

*D. Keown*  
D. KEOWN, B.C.L.S.

BOOK OF REFERENCE	
DESCRIPTION	AREA
LOT C, PLAN 26222	15m <sup>2</sup>

THIS PLAN LIES WITHIN THE FRASER FORT  
GEORGE REGIONAL DISTRICT.

McWILLIAM, WHYTE, GOBLE & ASSOCIATES,  
B.C. LAND SURVEYORS,  
PRINCE GEORGE-KAMLOOPS-SMITHERS-SALMON ARM

REF. NO. 86093 (L. 2424)