

REFERENCE PLAN FOR CONSOLIDATION  
OF LOT 1, PLAN 30304, and LOT A, PLAN 16689,  
DISTRICT LOT 1433, CARIBOO DISTRICT.

SCALE: 1:1000 (ALL DISTANCES ARE IN METRES)




GH.

PLAN NO. 31971

DEPOSITED IN THE LAND TITLE OFFICE AT PRINCE  
GEORGE THIS 6 DAY OF Jan 1987.

wb  
REGISTRAR

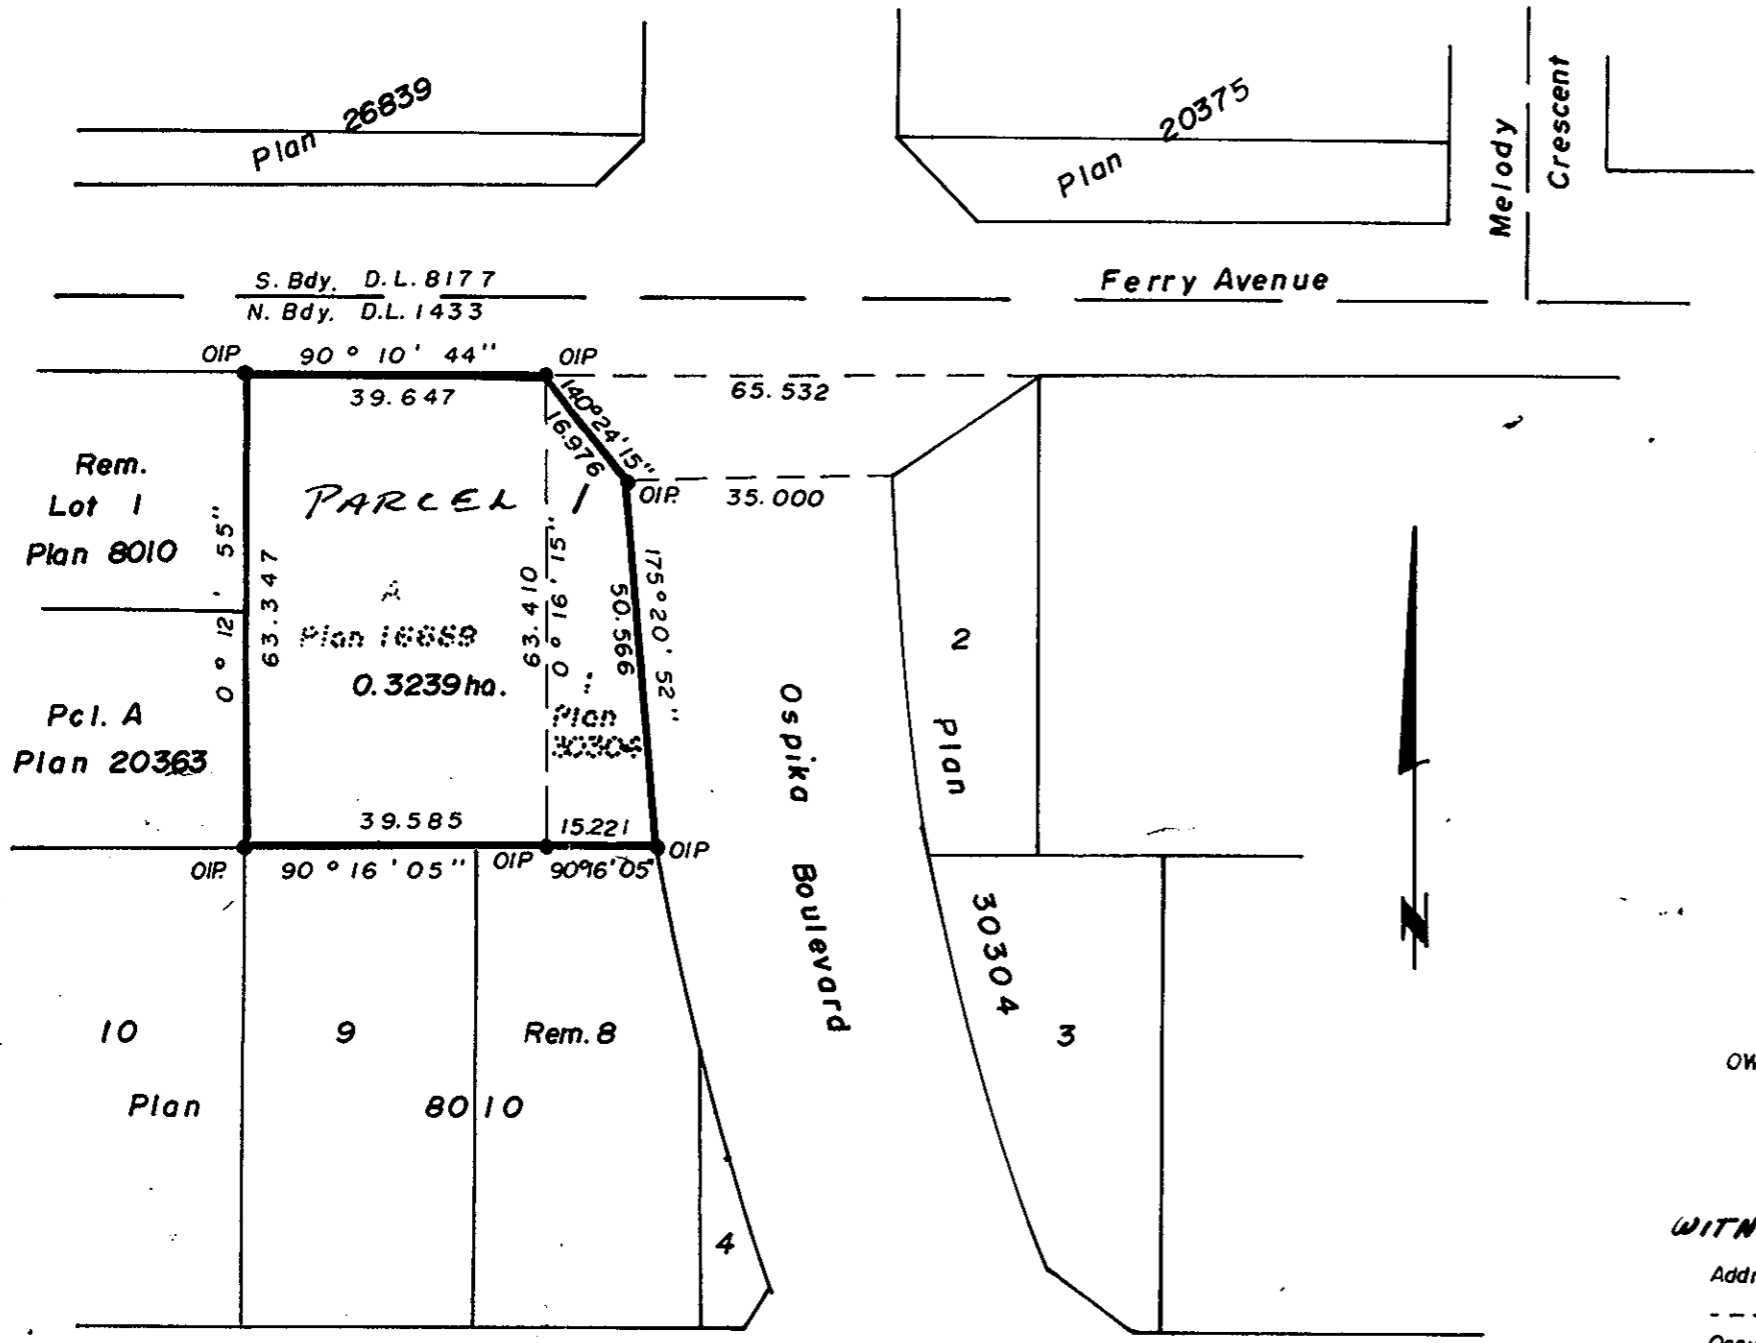

BEARINGS ARE ASTRONOMIC DERIVED FROM  
PLAN 30304.

- OIP.....STANDARD IRON POST.
- .....DENOTES OLD.

I, V. BARTELL, A BRITISH COLUMBIA LAND SURVEYOR  
OF PRINCE GEORGE, IN BRITISH COLUMBIA, CERTIFY  
THAT I WAS PRESENT AT AND PERSONALLY  
SUPERINTENDED THE SURVEY REPRESENTED BY  
THIS PLAN, AND THAT THE SURVEY AND PLAN  
ARE CORRECT. THE SURVEY WAS COMPLETED ON  
THE 31 DAY OF DECEMBER, 1986.

*V. Bartell*  
V. BARTELL, B.C.L.S.

OWNER: BY THE ATTORNEY IN FACT FOR  
IMPERIAL OIL LIMITED (\*A14082)

WITNESS *[Signature]*  
Address \_\_\_\_\_  
Postal Code \_\_\_\_\_  
Occupation \_\_\_\_\_

THIS PLAN LIES WITHIN THE FRASER FORT  
GEORGE REGIONAL DISTRICT.

McWILLIAM, WHYTE, GOBLE & ASSOCIATES,  
B.C. LAND SURVEYORS,  
PRINCE GEORGE-KAMLOOPS-SMITHERS-SALMON ARM  
REF. NO. 86095