


EXPLANATORY PLAN OF STATUTORY  
 RIGHT OF WAY FOR ELECTRICAL SERVICES  
 LOT 20, BLOCK 133, PLAN 1268, DISTRICT LOT 343  
 CARIBOO DISTRICT.

PLAN 32091

Deposited in the Land Title Office  
 at Prince George, B.C. this 6  
 day of March 1987

REGISTRAR

*WJ*

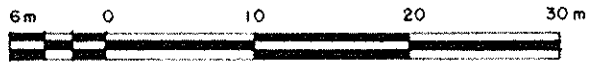


SCALE 1:500

LEGEND:

Bearings are astronomic, derived from Plan 1268 (25°44'00")  
 All distances are in metres.

BOOK OF REFERENCE

DESCRIPTION	R/W AREA
LOT 20, BLOCK 133, D.L. 343, PLAN 1268, Cariboo District	1.275 m <sup>2</sup>

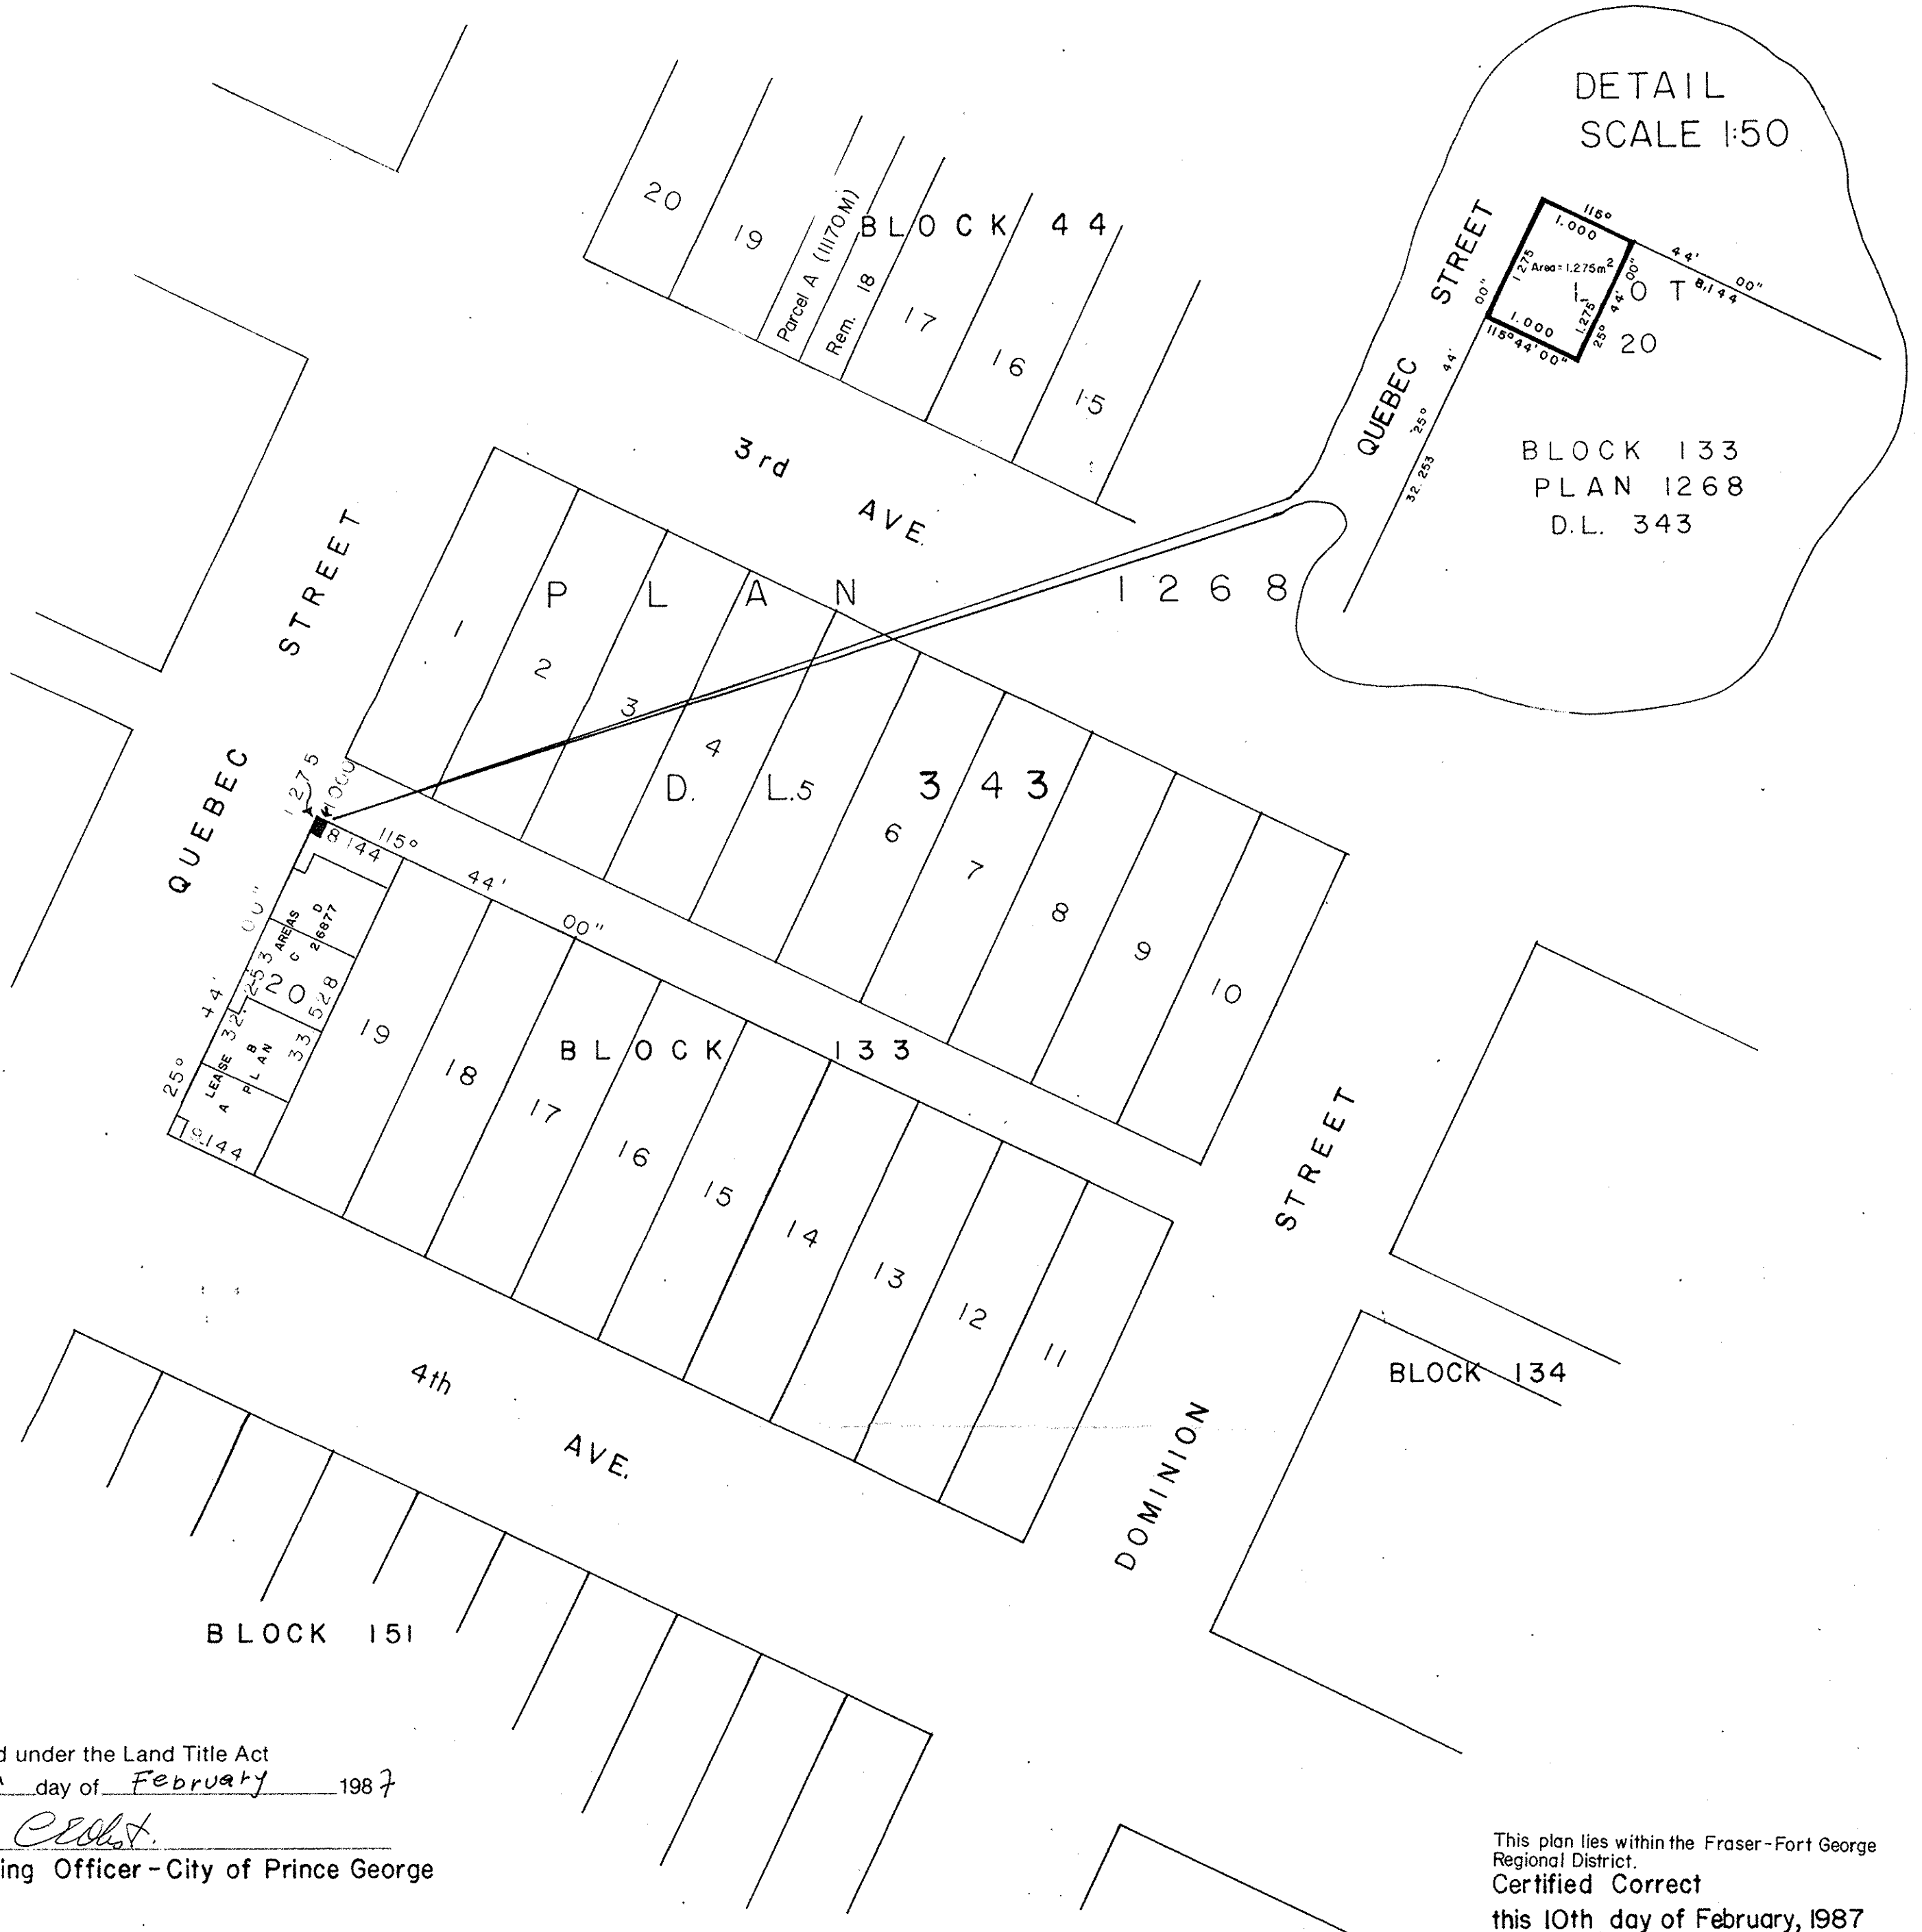

Approved under the Land Title Act  
 this 13<sup>th</sup> day of February 1987

*C. Ed. St.*  
 Approving Officer - City of Prince George

This plan lies within the Fraser-Fort George  
 Regional District.  
 Certified Correct  
 this 10<sup>th</sup> day of February, 1987

*H. Hick* B.C.L.S.

HICKMAN & GOOK  
 B.C. LAND SURVEYORS  
 691 FRONT STREET  
 QUESNEL, B.C. V2J 2K9  
 PHONE 992-2424

FILE: 87-1232 PG  
 412 - 1488 4th Ave.  
 Prince George, B.C.  
 Phone: 562-4458

VAN/CAL 10569