

PLAN OF STATUTORY RIGHT-OF-WAY REQUIRED BY
BRITISH COLUMBIA RAILWAY COMPANY
THROUGH THE S. 1/2 DL. 806, AND THE N. 1/2 DL. 808,
CARIBOO DISTRICT

Pursuant to Chapters 34 and 36, Statutes of 1912,
and Chapter 354, Revised Statutes of 1979.

B.C.G.S. 93J.007

SCALE: 1:1250



LEGEND
Bearings are Astronomic, referred to the meridian through P.G.E. OPCon.
12 (Plan C.G. 2010), and are derived from Plan C.G. 2023 (72° 03' 30").
Type 5 galvanized iron post set is shown thus ● IP
Standard capped iron post set is shown thus ● CIP
Traverse hub is shown thus ○
Old iron post found is shown thus ● OIP
Old standard pipe post found is shown thus ● OPP

ALL DISTANCES ARE IN METRES

BOOK OF REFERENCE

DESIGNATED	DISTRICT LOT	DESCRIPTION	AREA
BLK. 'A'	S. 1/2 806	Northerly of Plan C.G. 2023	0.6672 ha.
BLK. 'B'	S. 1/2 806	Southerly of Plan C.G. 2023	0.4587 ha.
BLK. 'A'	N. 1/2 808	Northerly of Plan C.G. 2023	0.4337 ha.
BLK. 'B'	N. 1/2 808	Southerly of Plan C.G. 2023	0.6646 ha.

NOTE:-- DESIGNATED BLK.s 'A', AND BLK.s 'B' ARE CREATED BY THIS PLAN.

TRAVERSE TABLE

STATION	BEARING	DISTANCE
1-2	72° 03' 30"	421.334
2-3	72° 03' 30"	369.404

I hereby certify that this is a true copy
of the Official Plan of
Blocks A and B of the S. 1/2 of DL. 806
and Blocks A and B of the N. 1/2
of DL. 808, Cariboo District

on deposit with the Surveyor General,
Ministry of Forests and Lands and
numbered Plan 7 Tube 271 Rly


Almiche

Deputy Surveyor General
Victoria, B.C. FEB 27 1987

PLAN 32113
Deposited in the Land Title Office,
at Prince George, B.C., this 19
day of March 1987.

66
Registrar

This Plan lies within the Fraser-
Fort George Regional District.

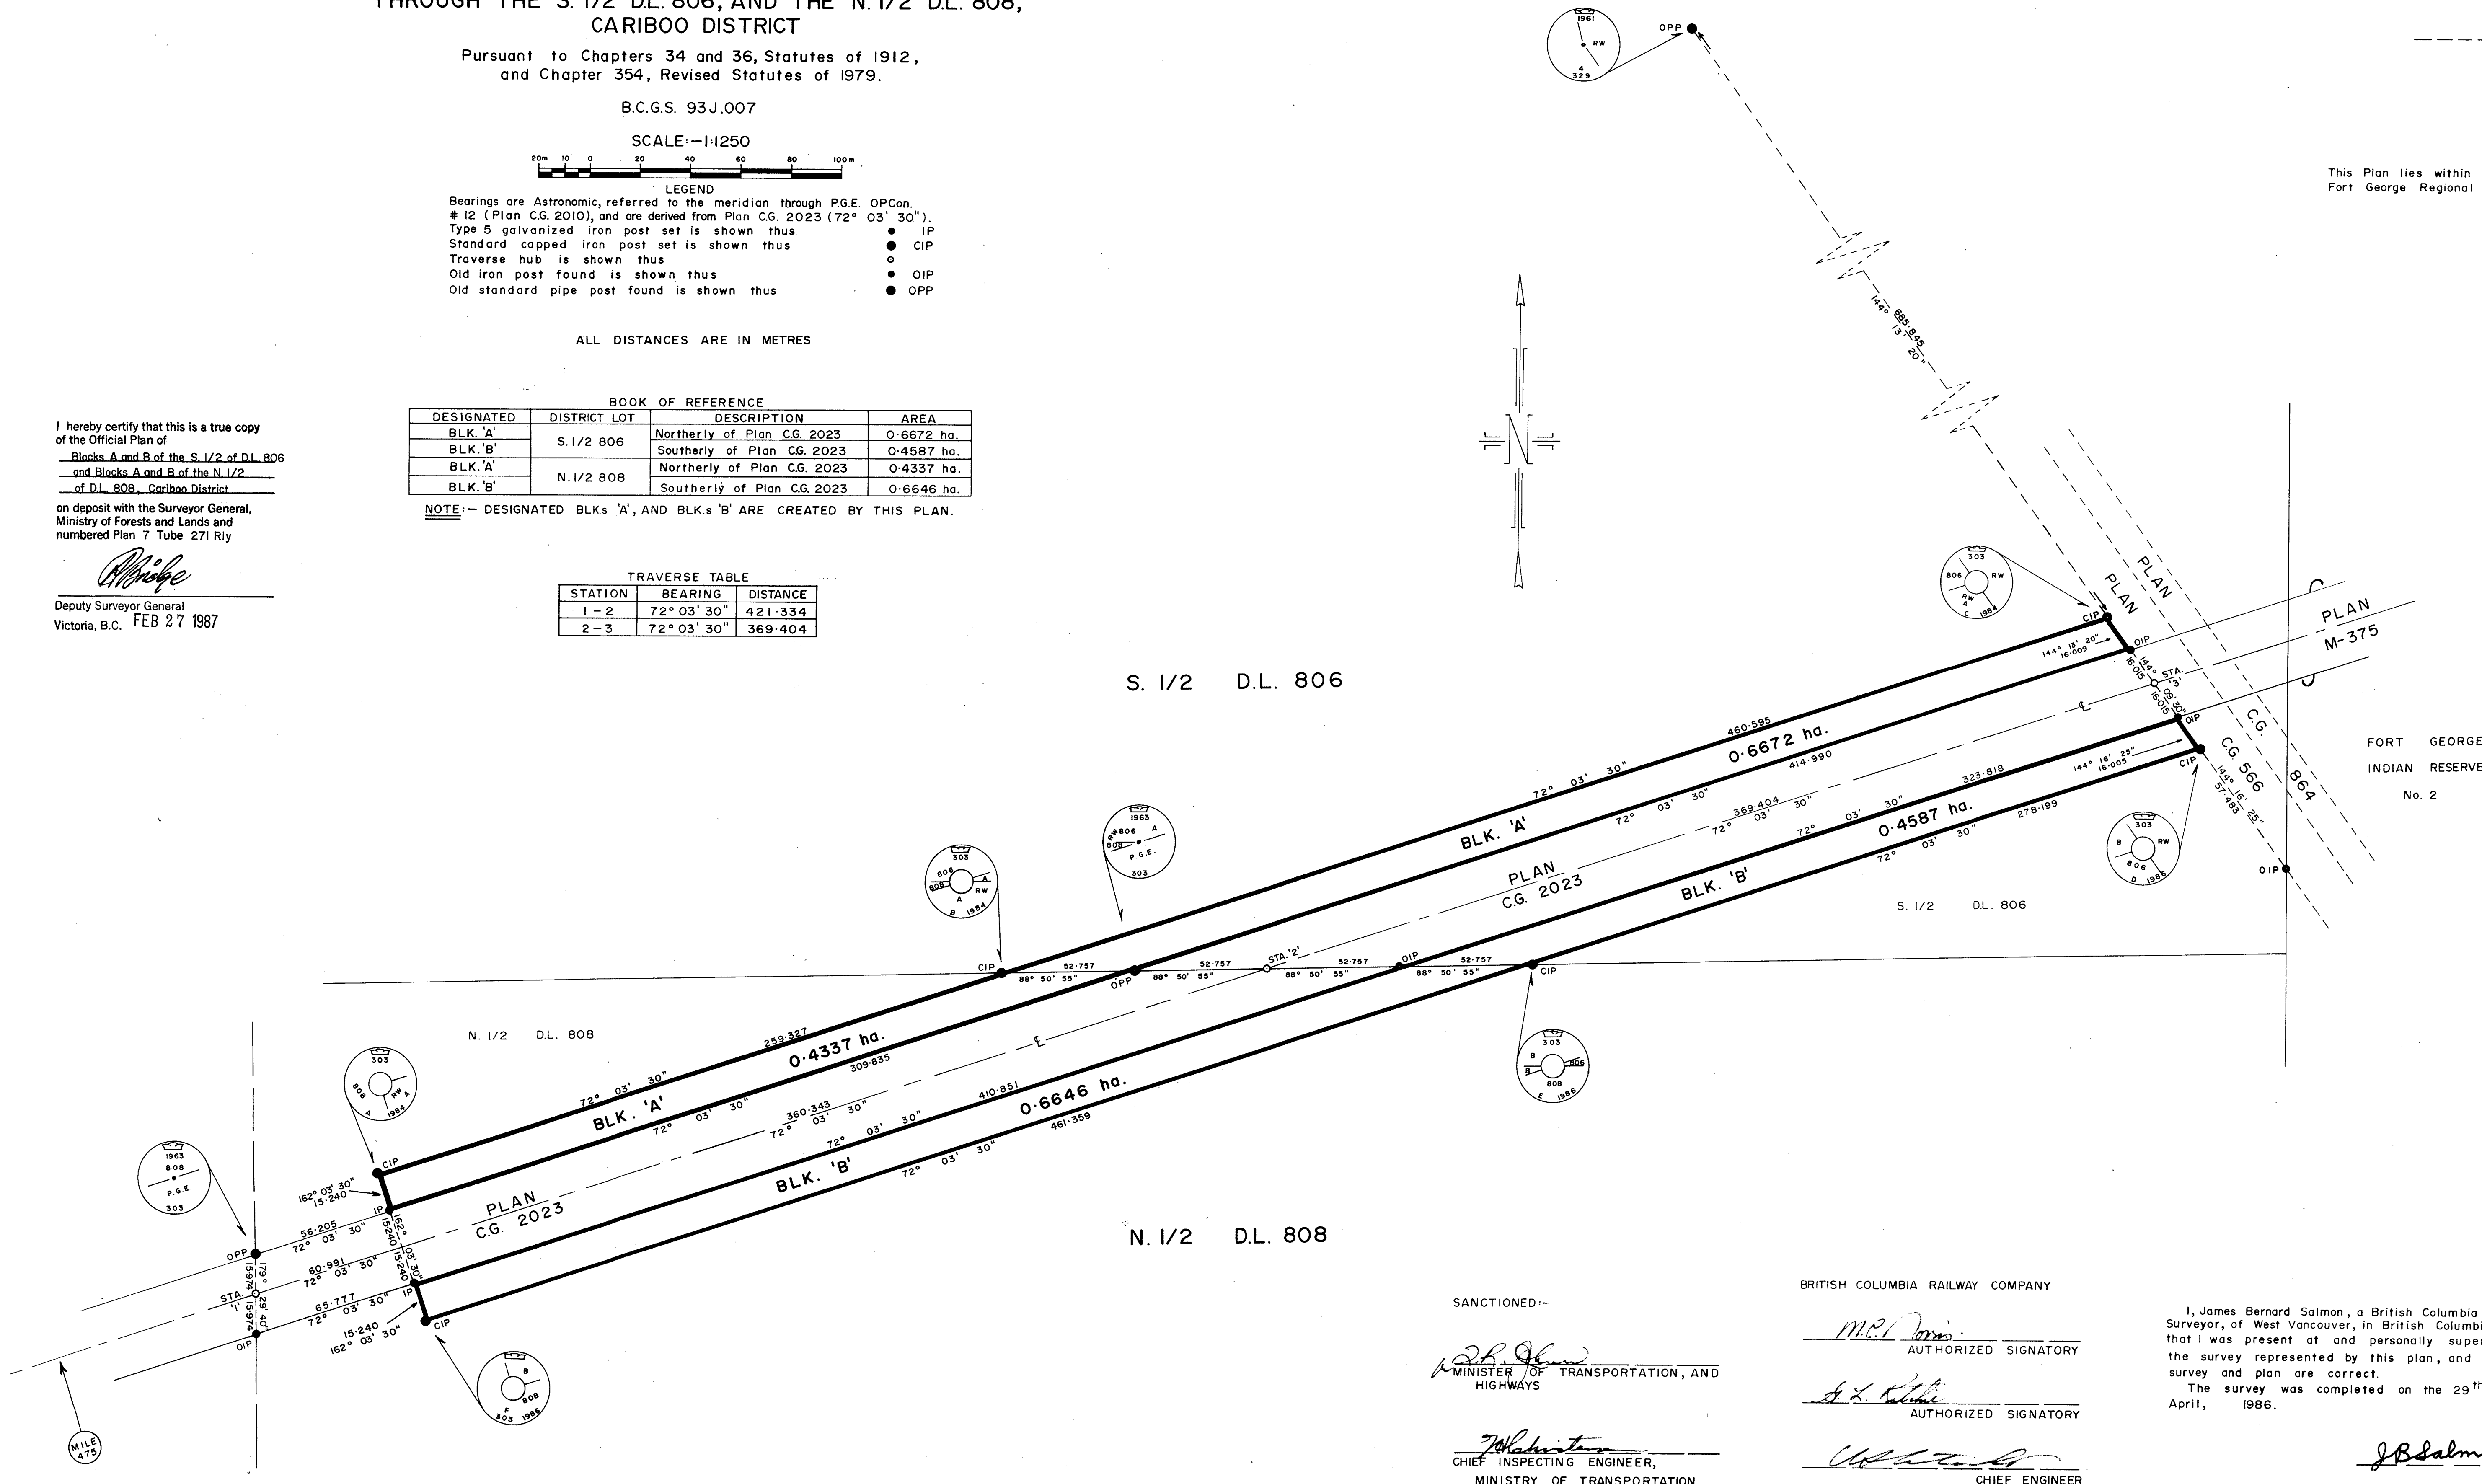

S. 1/2 D.L. 806

N. 1/2 D.L. 808

FORT GEORGE
INDIAN RESERVE
No. 2

SANCTIONED:--
[Signature]
MINISTER OF TRANSPORTATION, AND
HIGHWAYS
[Signature]
CHIEF INSPECTING ENGINEER,
MINISTRY OF TRANSPORTATION,
AND HIGHWAYS

BRITISH COLUMBIA RAILWAY COMPANY
[Signature]
AUTHORIZED SIGNATORY
[Signature]
AUTHORIZED SIGNATORY
[Signature]
CHIEF ENGINEER

I, James Bernard Salmon, a British Columbia Land
Surveyor, of West Vancouver, in British Columbia, certify
that I was present at and personally superintended
the survey represented by this plan, and that the
survey and plan are correct.
The survey was completed on the 29th day of
April, 1986.

[Signature]
B.C.L.S.