


-26-226-FF

32146


PLAN NO. 32146

DEPOSITED IN THE LAND TITLE OFFICE AT
PRINCE GEORGE THIS 7 DAY OF APRIL 1987

W. G. GANDY
REGISTRAR /SC

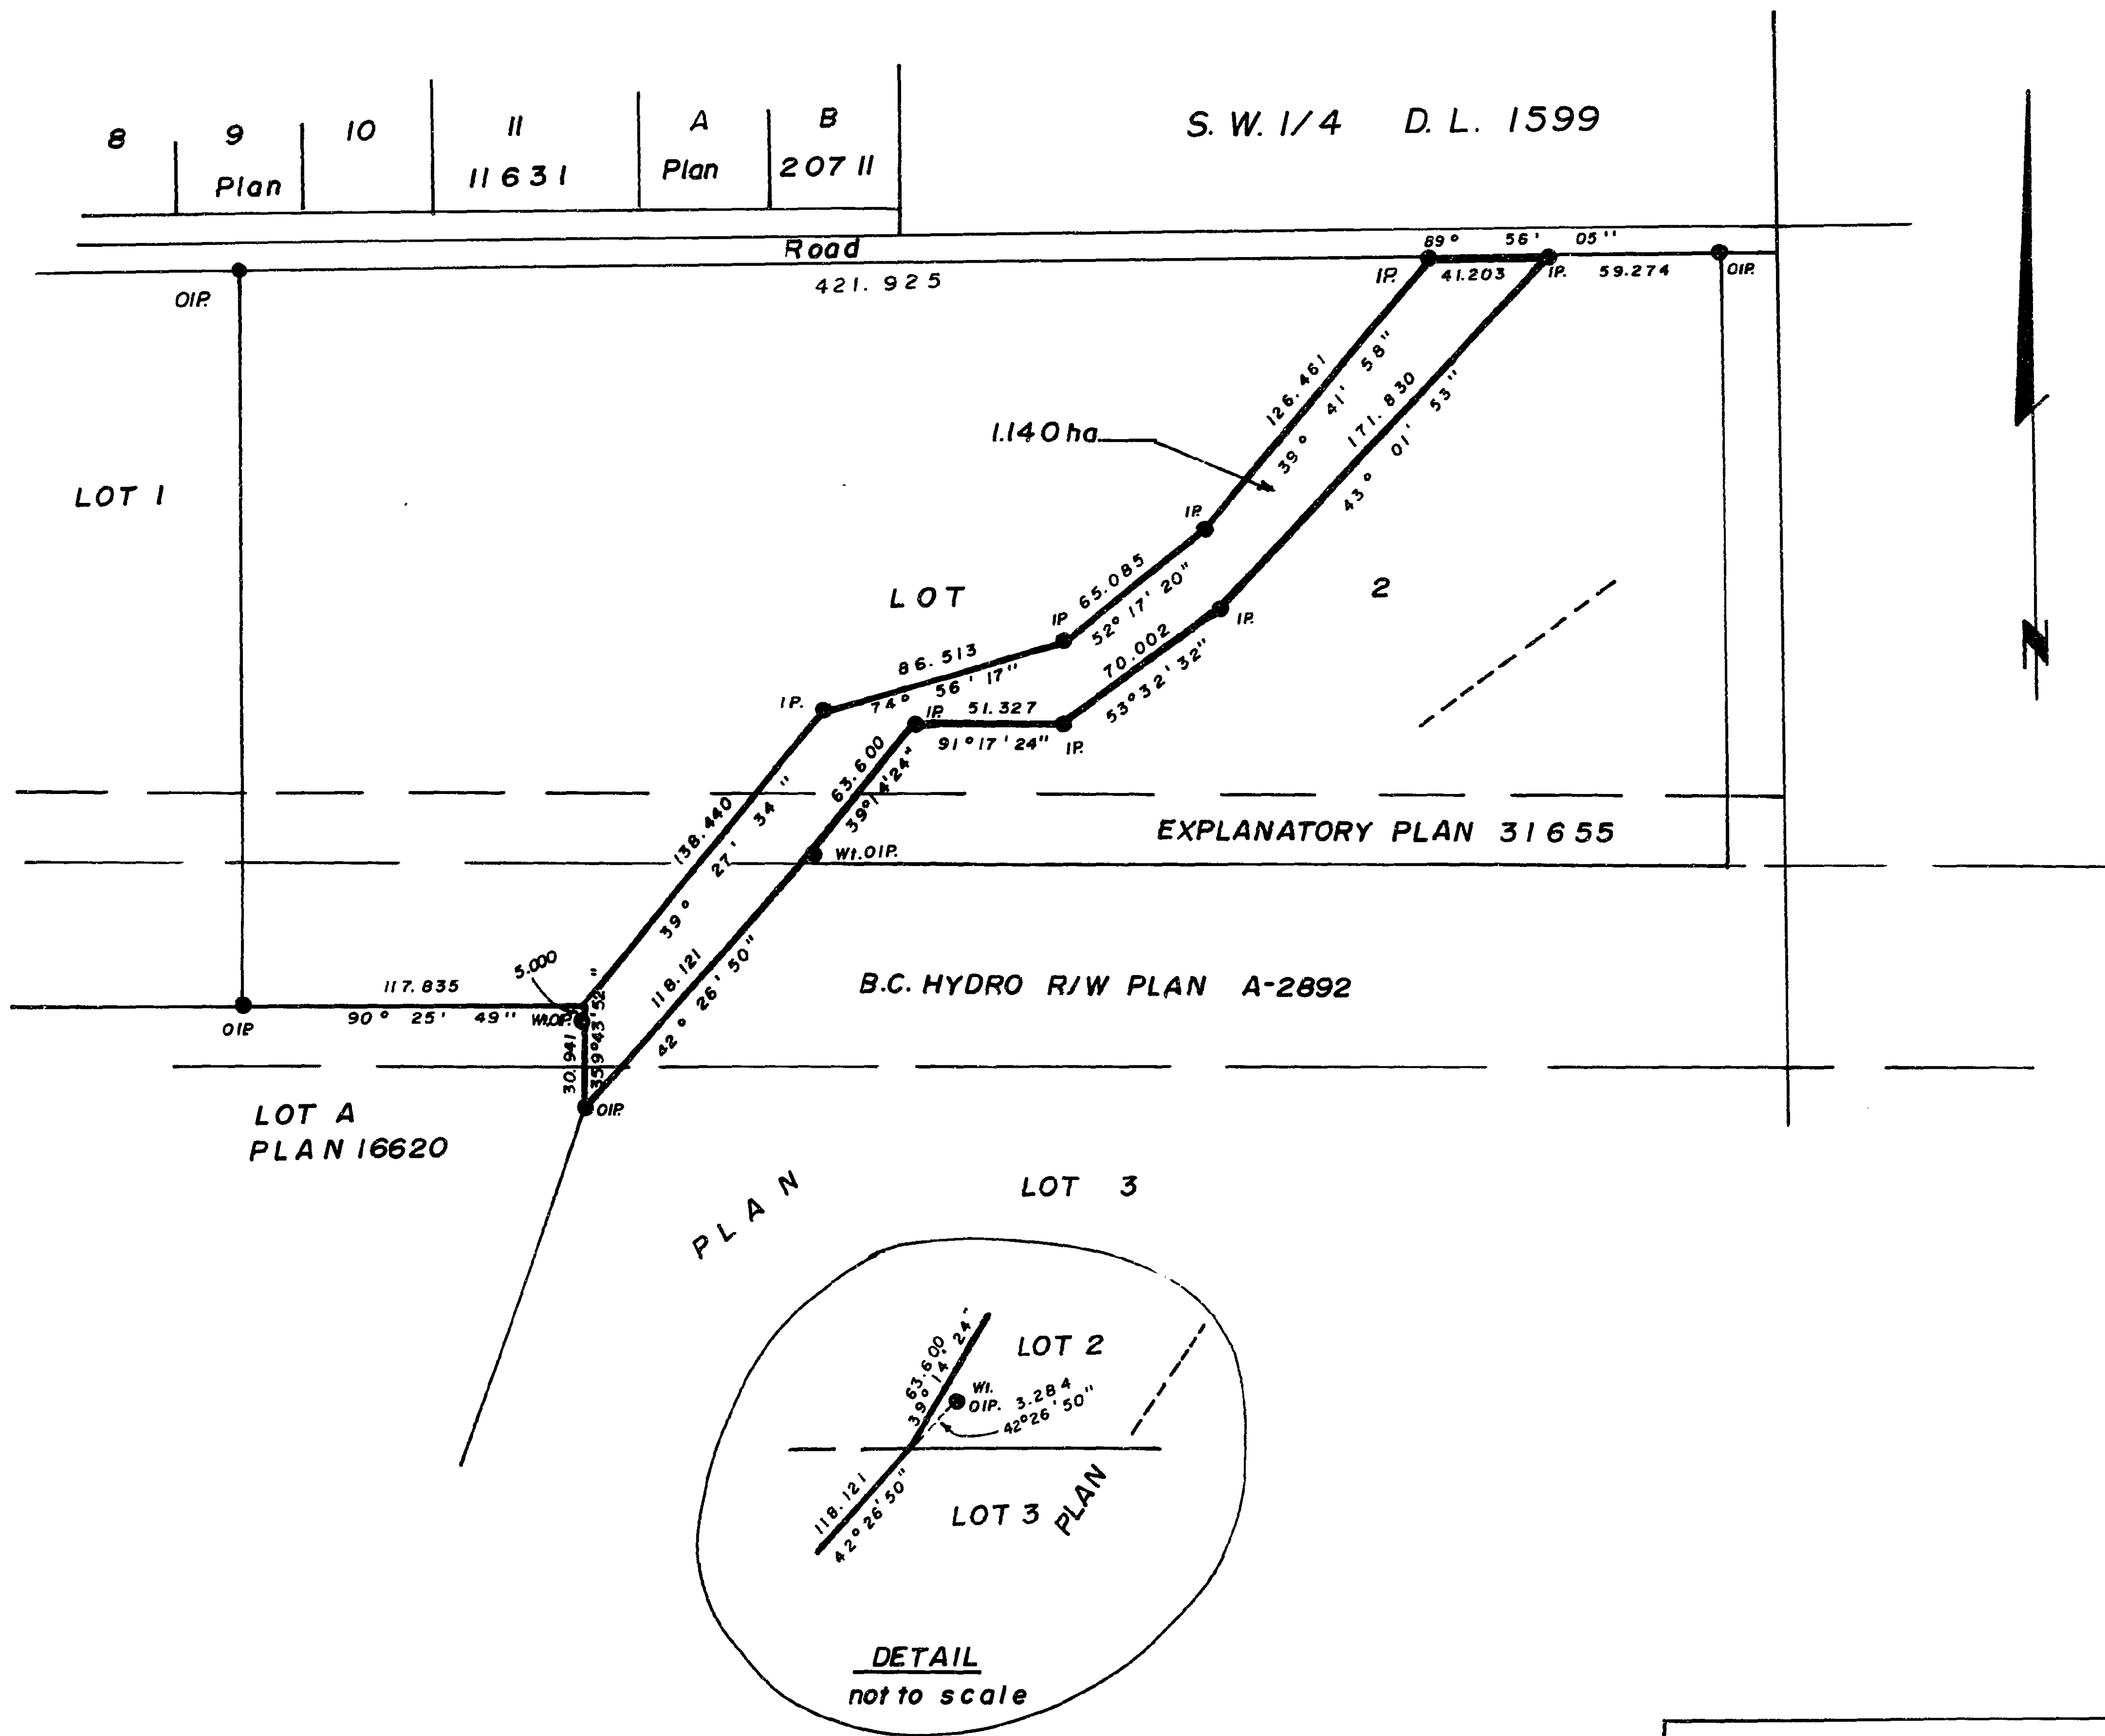

PLAN OF STATUTORY RIGHT-OF-WAY
WITHIN LOT 2, PLAN 32145,
DISTRICT LOT 1598, CARIBOO DISTRICT.
SCALE: 1:2500 (DISTANCES ARE IN METRES)

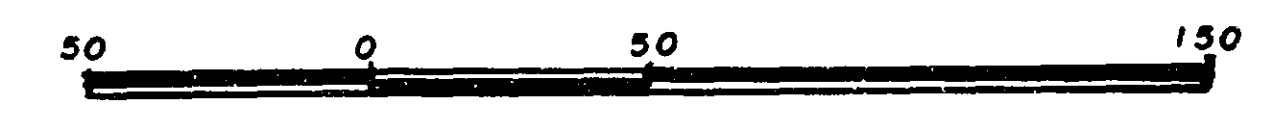

BEARINGS ARE ASTRONOMIC DERIVED
FROM PLAN

- IP.....STANDARD IRON POST.
-DENOTES "OLD"
- WI.....DENOTES WITNESS

I, D. KEOWN, A BRITISH COLUMBIA LAND SURVEYOR, OF
PRINCE GEORGE IN BRITISH COLUMBIA, CERTIFY THAT I WAS
PRESENT AT AND PERSONALLY SUPERINTENDED THE SURVEY
REPRESENTED BY THIS PLAN AND THAT THE SURVEY AND
PLAN ARE CORRECT. THE SURVEY WAS COMPLETED ON
THE 24 DAY OF November 1986.

D. Keown
D. KEOWN, B.C.L.S.

BOOK OF REFERENCE	
DESCRIPTION	AREA
LOT 2, PLAN -----	1.140 ha.

THIS PLAN LIES WITHIN THE FRASER FORT GEORGE
REGIONAL DISTRICT.

Mc WILLIAM, WHYTE, GOBLE & ASSOCIATES,
B.C. LAND SURVEYORS,
PRINCE GEORGE - KAMLOOPS - SMITHERS - SALMON ARM.
REF. NO. 85117-A (DL 1598)

VS 24-2-87 B