



PLAN NO. _____
Deposited in the Land Title Office at Prince George
this ~~27th~~ day of MAY 1987.

W.G.G.
Registrar

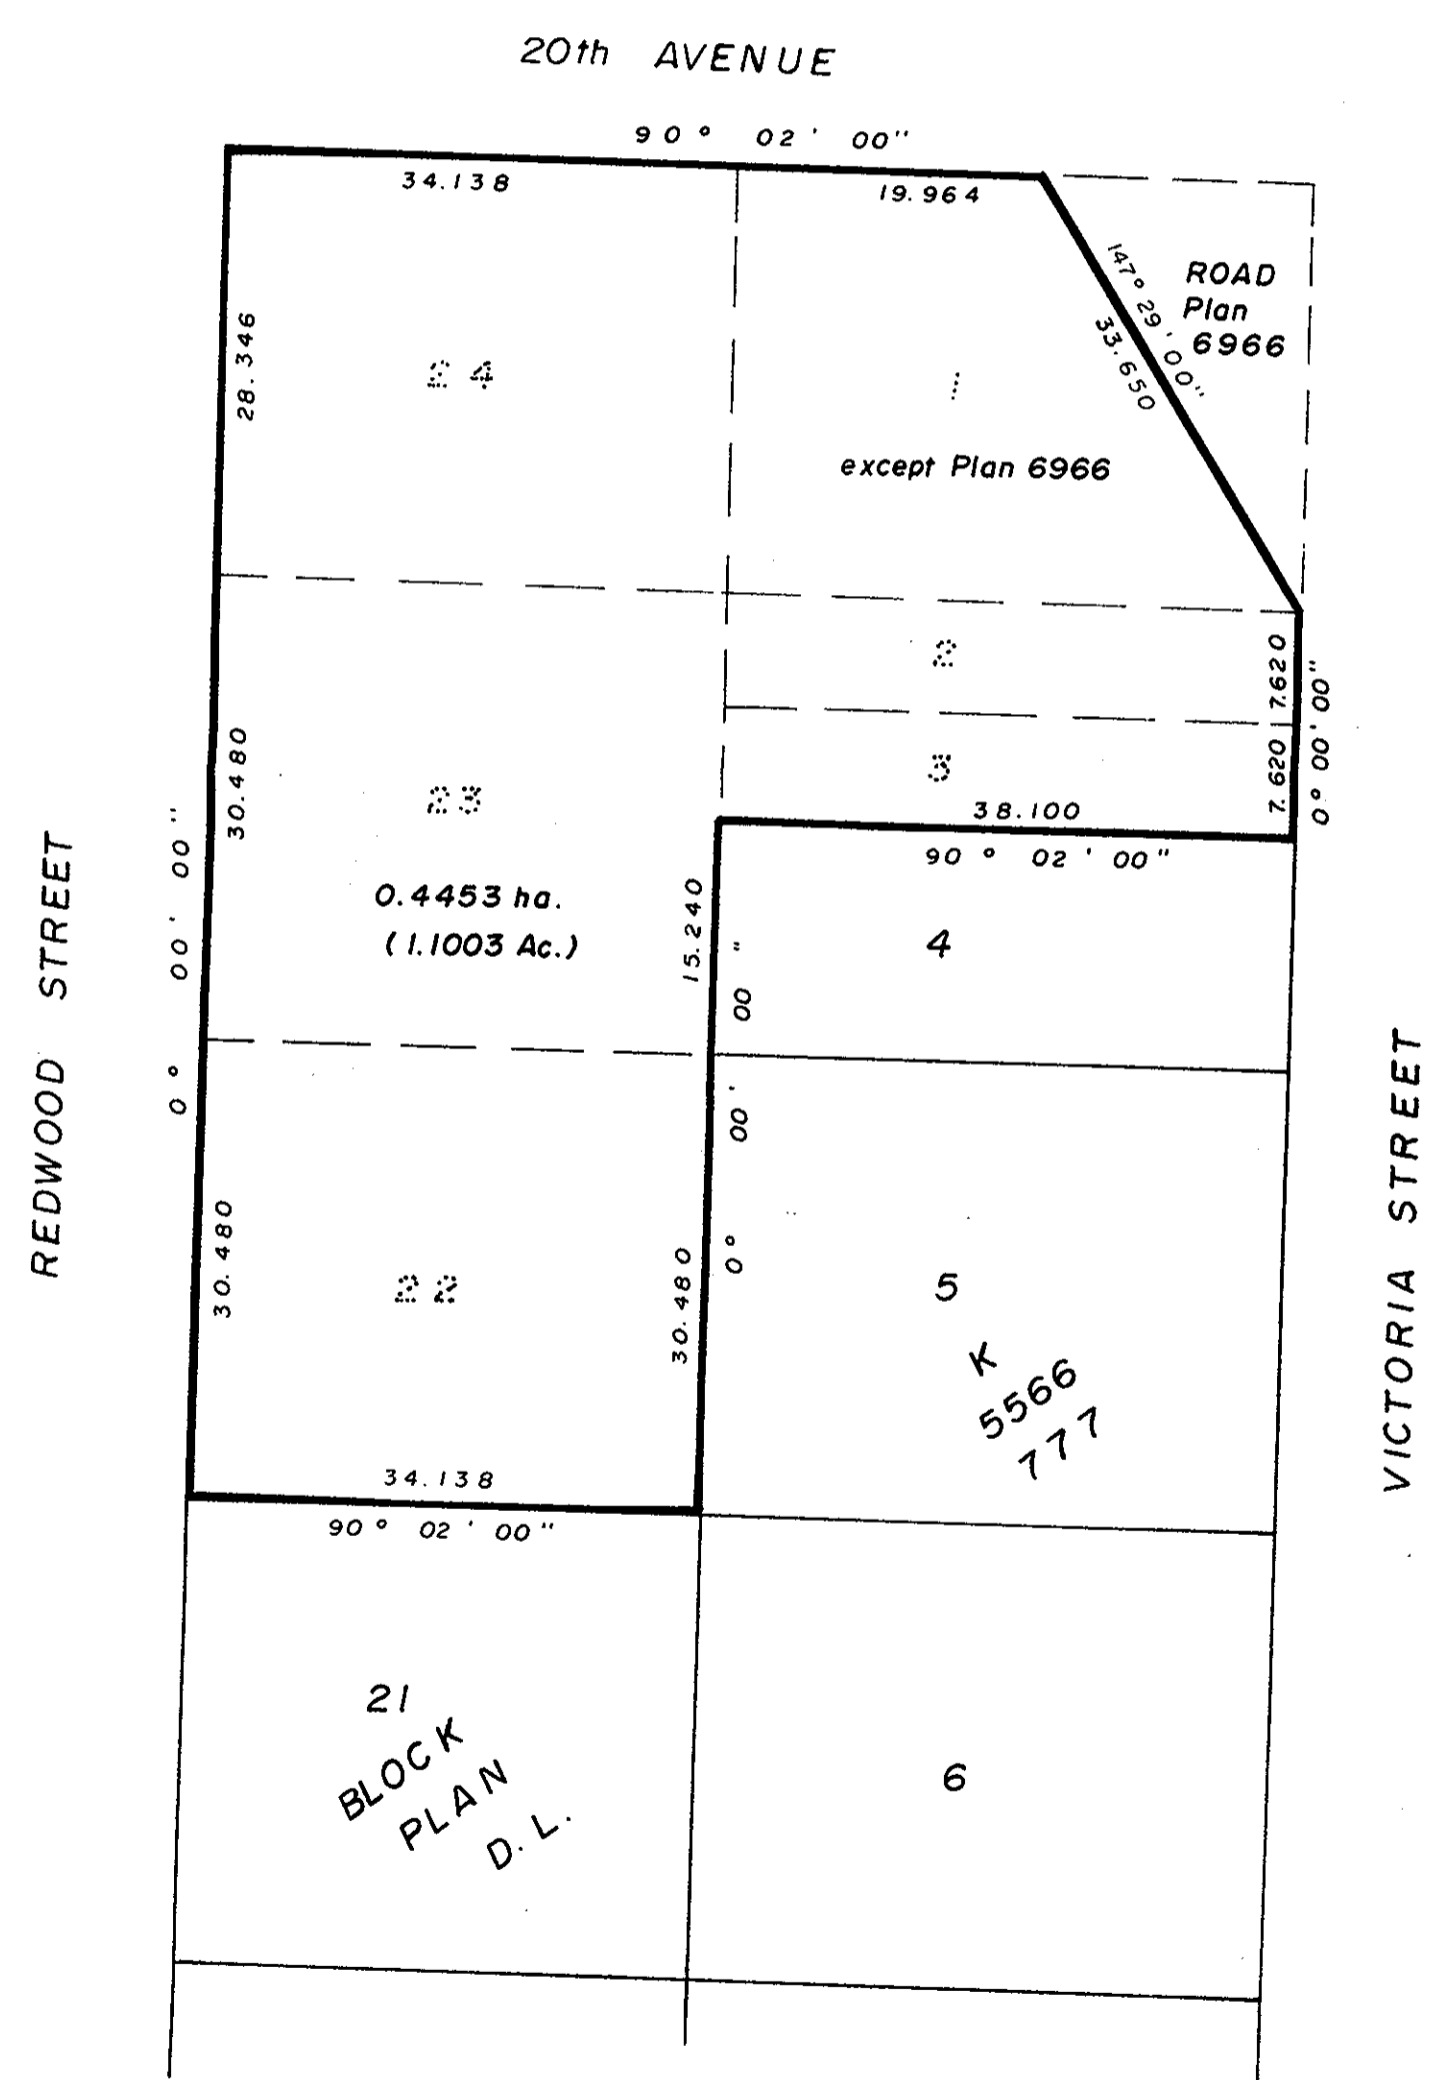

EXPLANATORY PLAN FOR CONSOLIDATION OF
LOT 1, EXCEPT PLAN 6966, AND
LOTS 2, 3, 22, 23 AND 24 OF BLOCK K,
PLAN 5566, DISTRICT LOT 777,
CARIBOO DISTRICT.

Scale: 1:500 (ALL DISTANCES ARE IN METRES UNLESS SHOWN OTHERWISE)

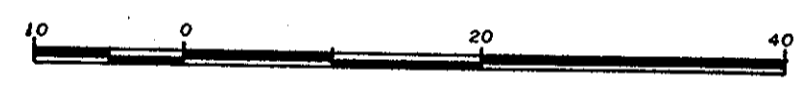

CERTIFIED CORRECT
according to Land Title Office Records
this ~~22~~ day of April, 1987.

V. Bartell
V. Bartell, B.C.L.S.

McDONALD'S RESTAURANTS OF CANADA LIMITED
[Signature]
AUTHORIZED SIGNATORY
EXECUTIVE VICE-PRESIDENT

This plan lies within the Fraser Fort
George Regional District.

McWilliam, Whyte, Goble, & Associates,
B.C. Land Surveyors,
Prince George - Kamloops - Smithers - Salmon Arm.
REF. NO. 87001 (D.L. 777)