

PLAN OF SUBDIVISION OF
 NORTHERLY PART **LOT 753 CARIBOO DISTRICT.**
 (EXPLANATORY PLAN B4537)

Plan No.
 Deposited under Section 79 of the
 'Land Registry Act' this day of
 194

Scale 6 chains to 1 inch.
 Bearings Astronomic referred to meridian at north-west corner Block 'C'.
 The symbol ●IP indicates half-inch galvanized iron pipe two feet long set.

Registrar.


MAP No. 3283

DEPOSITED 29th JANUARY 1946

R. M. Madden
 REGISTRAR.

Signature of Registered Owner: *Grace Hill Ringle*

Witness: *Helen A. Ringle*

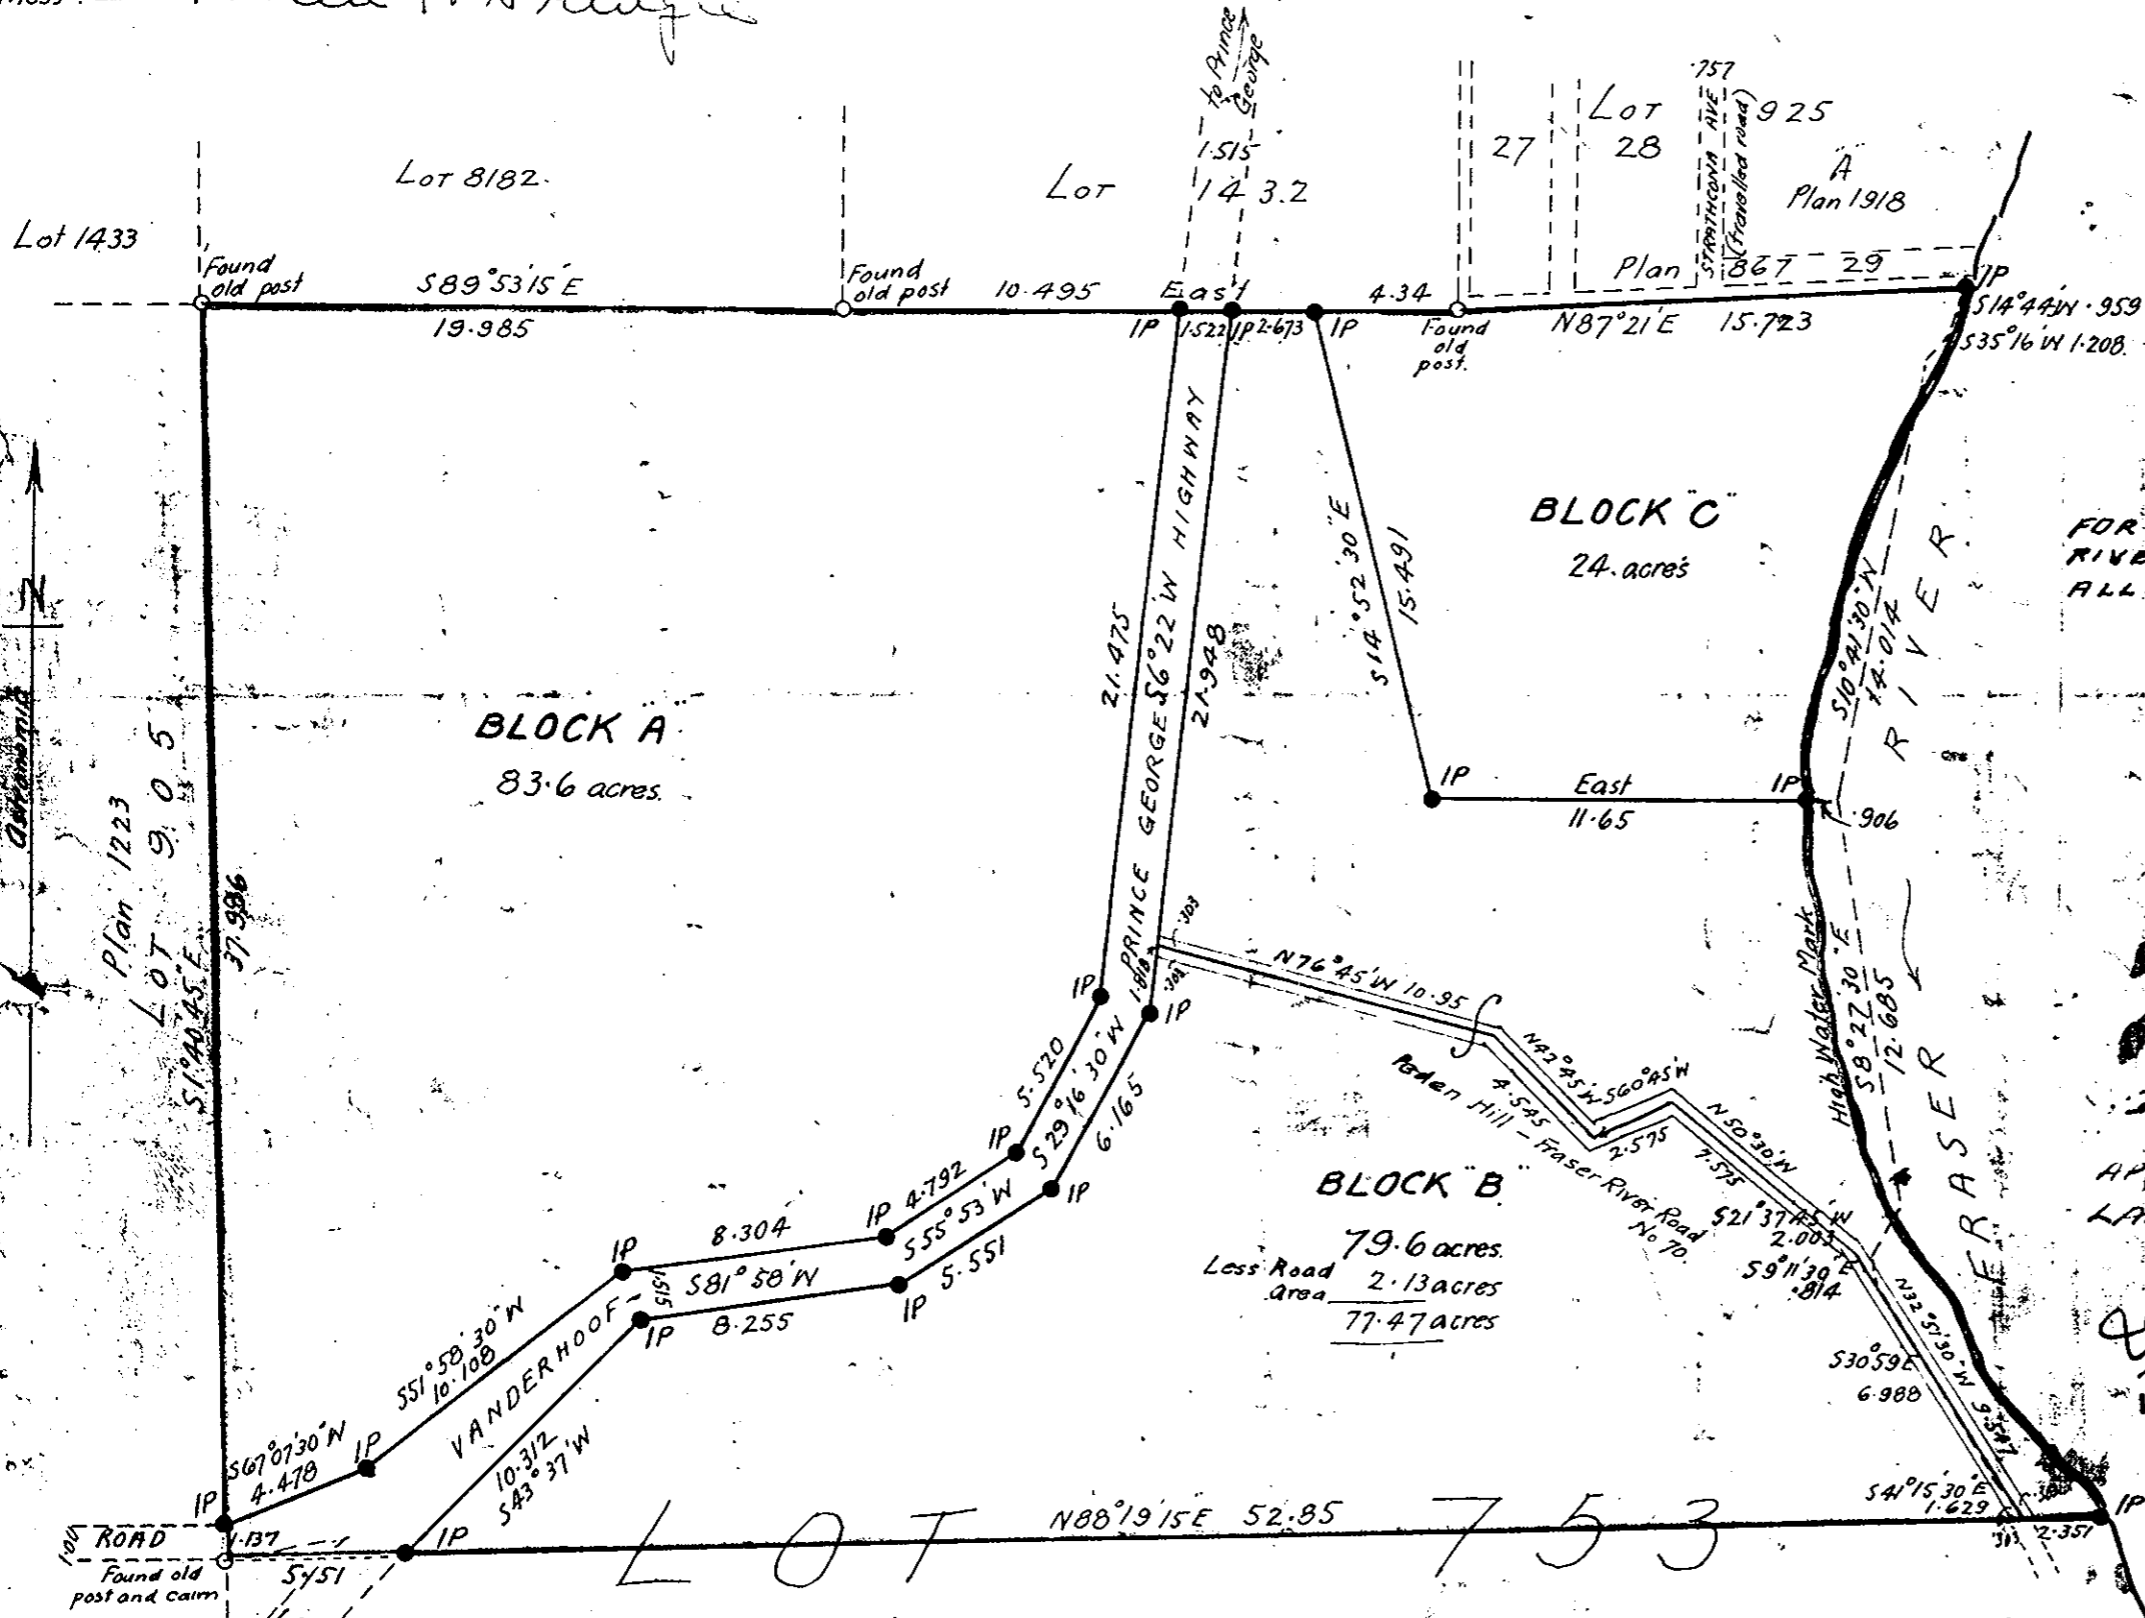

FOR STATUS OF FRASER RIVER - PEDEN HILL ALLOWANCE - SEE L.P. 5158

APPROVED UNDER THE LAND REGISTRY ACT

A. C. ...
 ASST. CHIEF ENGINEER
 VICTORIA, B.C. OCTOBER 5, 1945

LOT 753

I, Ernest John Gook, of Quosnel, B.C. British Columbia Land Surveyor make oath and say that I was present at and did personally superintend the survey represented by this plan, and that the survey and plan are correct. The said survey was completed on the 5th day of September, 1944.

Sworn before me this 6th day of October, 1944

E. J. Gook
 Stipendiary Magistrate

Inspected 28th September 1945

E. J. Gook B.C.L.S.
 Quosnel, B.C.