



PLAN OF SUBDIVISION OF
 REMAINDER OF LOT 3, PLAN 6917,
 DISTRICT LOT 1574, CARIBOO DISTRICT.
 B.C.G.S. 936.097
 SCALE: 1:500 (DISTANCES ARE IN METRES)

PLAN 32852
 Deposited in the Land Title Office
 at Prince George, B.C.
 on the 22 day of March 1988.

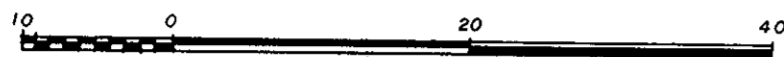

W.B.B.
 Registrar

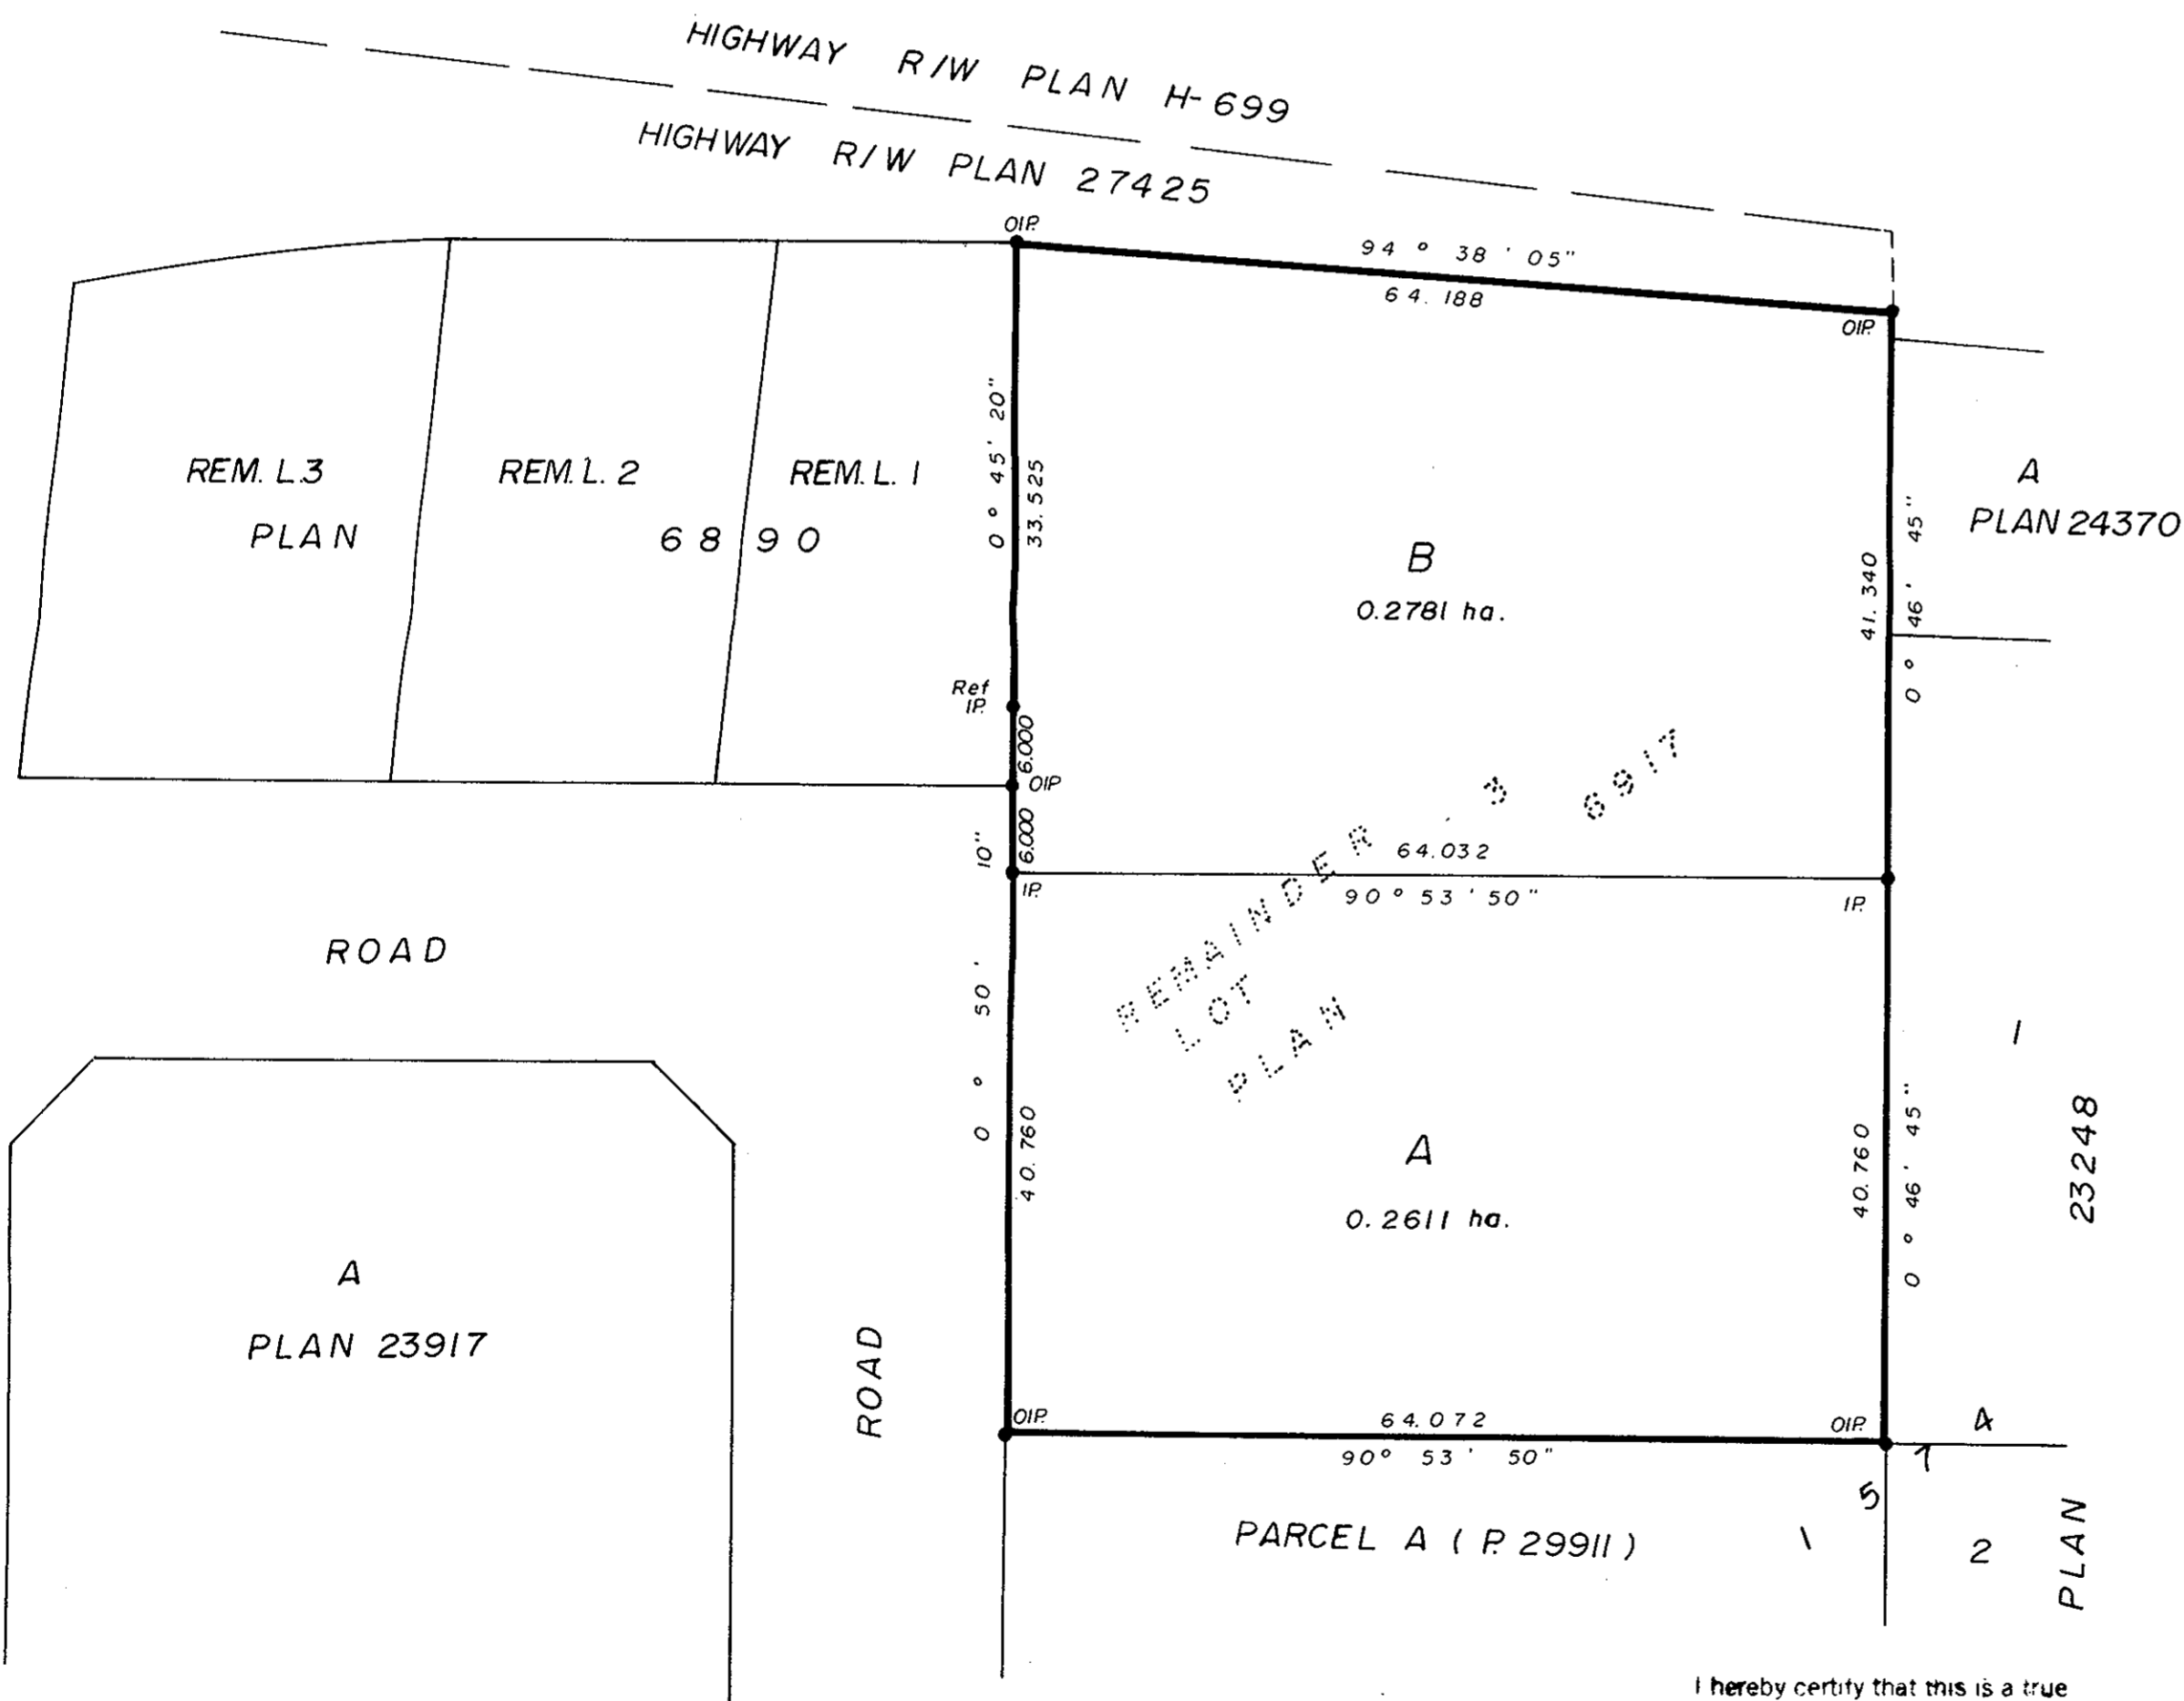

Bearings are astronomic and are derived from North bdy. of Lot 3, Plan 6917 shown as 94° 38' 05" on Plan 27425.

- ⊙ P.con. Standard Concrete Post.
- ⊙ P.Rock Standard Rock Post.
- P.P. Standard Pipe Post.
- I.P. Standard Iron Post.
- P. Wooden Post.
- L.P. Lead Plug.
- Denoting "Old"
- WT. Denoting "Witness"
- C.I.P. Capped Iron Post.
- T.H. Traverse Hub.

I, V. Bartell, a British Columbia land surveyor, of Prince George, in British Columbia, certify that I was present at and personally superintended the survey represented by this plan, and that the survey and plan are correct. The survey was completed on the 17 day of September 1985.

V. Bartell
 V. Bartell, B.C.L.S.

Approved under the Land Title Act on the 1 day of Oct 1985.

[Signature]
 Approving Officer
 City of Prince George

This Plan lies within the Fraser-Fort George Regional District

Approved under the Land Title Act on the 1 day of November 1985.

[Signature]
 Approving Officer
 Ministry of Transportation and Highways

Re-approved this 22nd day of February 1988

[Signature]
 Approving Officer
 City of Prince George

Re-approved this 7 day of February 1988

[Signature]
 Approving Officer
 Ministry of Transportation and Highways

Inspected this 2 day of February 1988.

V. Bartell
 V. Bartell, B.C.L.S.

I hereby certify that this is a true copy of the Official Plan on deposit with the Surveyor General, Ministry of Forests and Lands and numbered Plan 29 Tube 1394

[Signature]
 Deputy Surveyor General
 Victoria, B.C. March 7, 1988

McWilliam-Whyte-Goble & Associates
 B.C. Land Surveyors
 Kamloops-Prince George-Salmon Arm-Smithers
 FB/P L. 1574 File No. 84098