

EXPLANATORY PLAN OF  
 STATUTORY RIGHT OF WAY FOR STORM SEWER  
 THROUGH LOT F, PLAN 13051, D.L. 1599,  
 CARIBOO DISTRICT — BRITISH COLUMBIA.

PLOTTED FD

PLAN NO. 32870

DEPOSITED IN THE LAND TITLE  
 OFFICE AT PRINCE GEORGE, B.C., THIS  
 29 DAY OF MAY 1986


SCALE 1:500



BEARINGS ARE ASTRONOMIC, DERIVED FROM PLAN 13051.

'WB'  
 REGISTRAR

PARCEL	AREA REQ'D
LOT F, PLAN 13051	165.6 m <sup>2</sup>

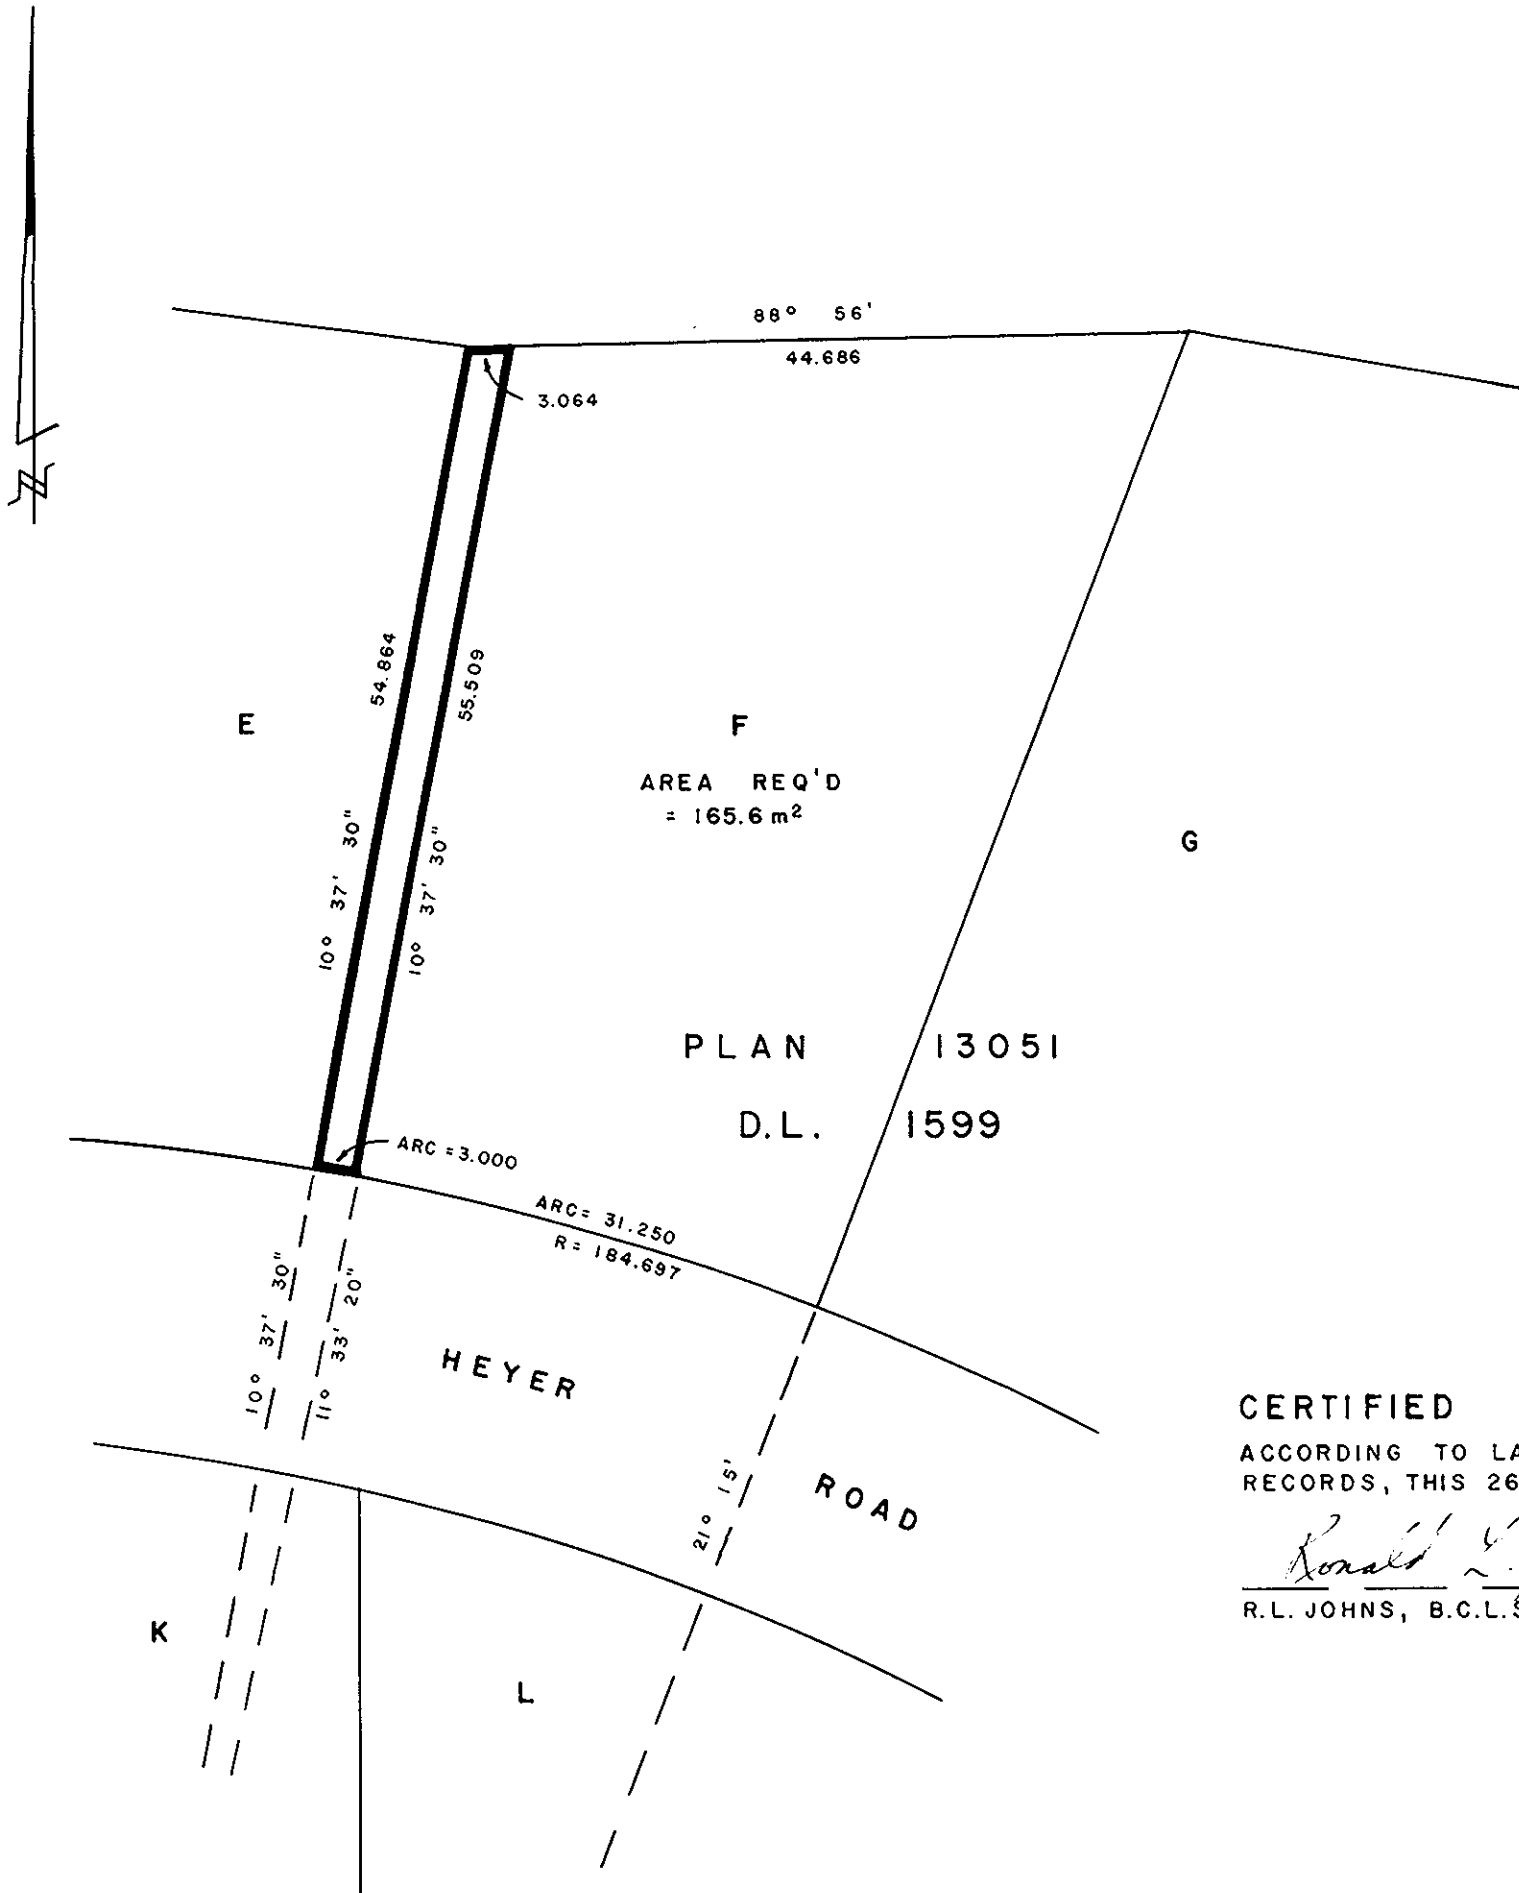

CERTIFIED CORRECT  
 ACCORDING TO LAND TITLE OFFICE  
 RECORDS, THIS 26th DAY OF MAY, 1986.

*Ronald L. Johns*  
 R.L. JOHNS, B.C.L.S.

THIS PLAN LIES WITHIN THE FRASER-  
 FORT GEORGE REGIONAL DISTRICT.

R.L. JOHNS & ASSOCIATES  
 LEGAL AND ENGINEERING SURVEYS  
 P.O. BOX 824  
 PRINCE GEORGE — B.C.  
 V2L 4V3