

PLAN OF SUBDIVISION OF
PARCEL X, PLAN 646,
DISTRICT LOT 1429, CARIBOO DISTRICT.

PLAN No. 33079
Deposited in the Land Title Office at
Prince George this day of 1988

SCALE: 1:1000 (DISTANCES ARE IN METRES)




Bearings are astronomic derived from Plan 16934,
Johnson Street = 0°14'00".

Registrar

DETAIL
NOT TO SCALE

- P.Con.....Standard Post in concrete.
- IP.....Standard Iron Post.
-Denotes old.
- WT.....Denotes witness.

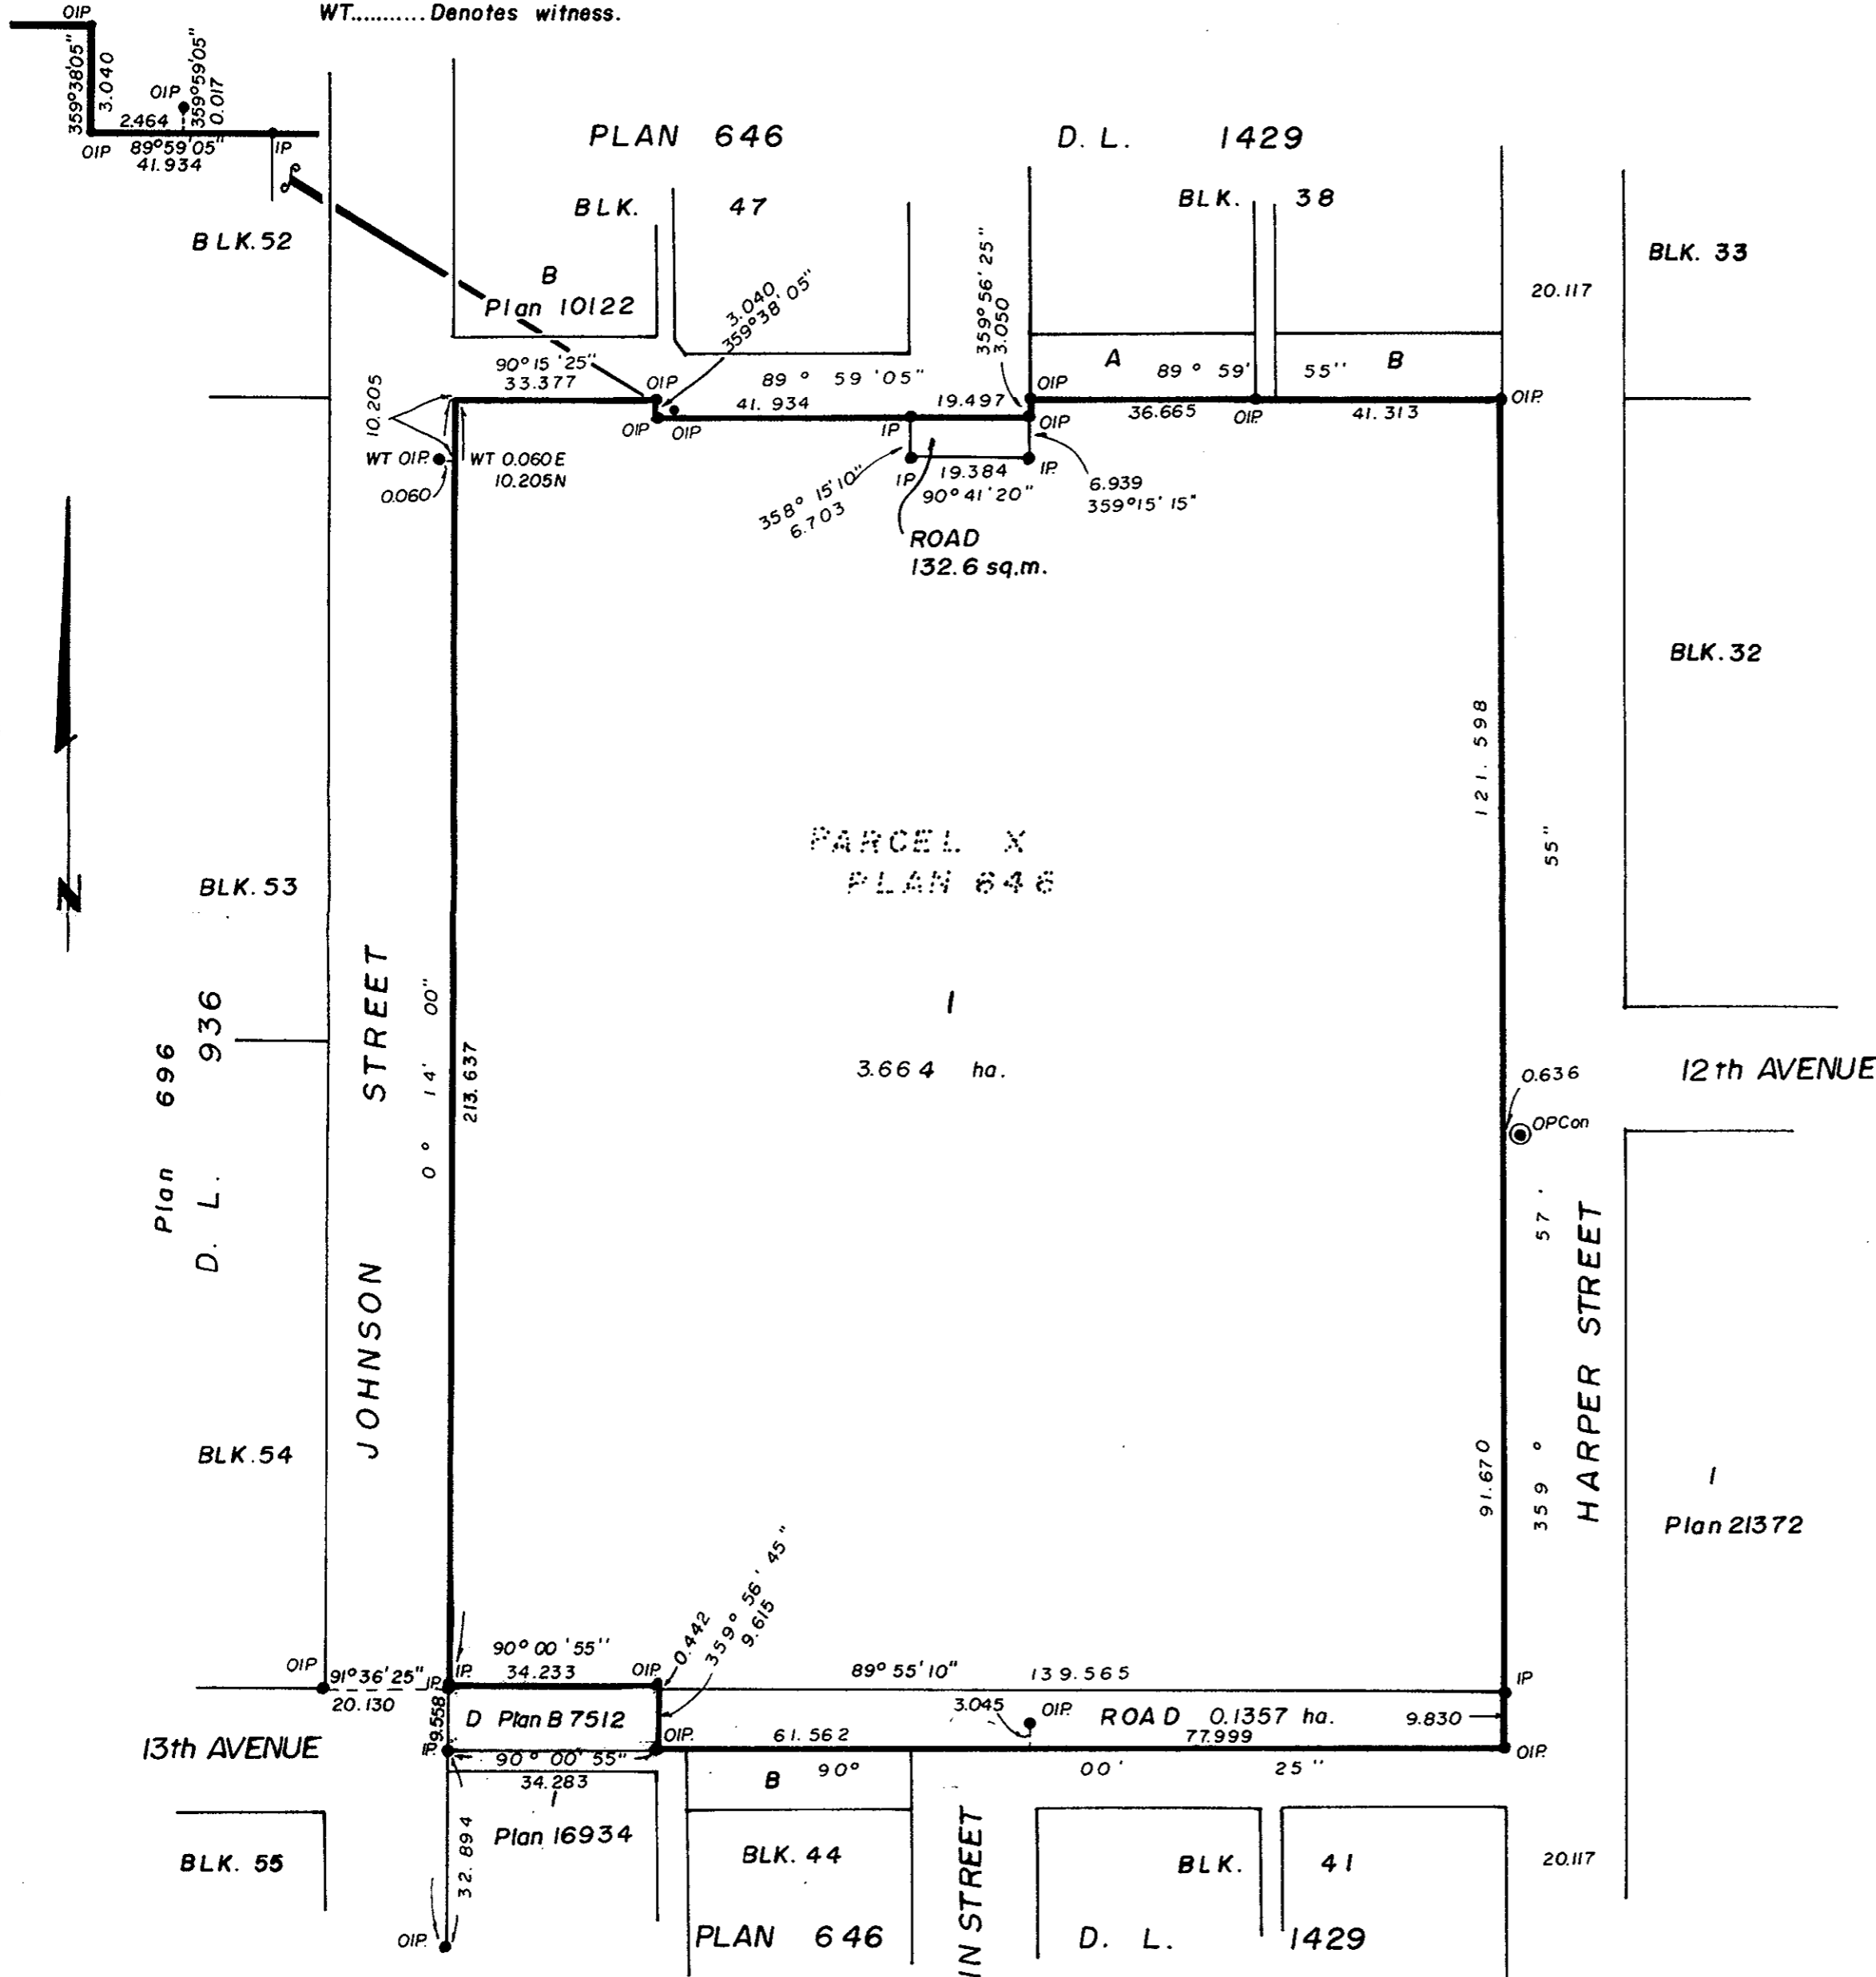

I, G. Kilbride, a British Columbia Land Surveyor,
of Prince George in British Columbia certify
that I was present at and personally superintended
the survey represented by this plan and that the
survey and plan are correct. The survey was
completed on the 15th day of October ---
1986.

Gordon Kilbride
G. Kilbride, B.C.L.S.

Approved under the Land Title Act
this 12th day of November 1986.

Pat Leary

Approving Officer
City of Prince George

CR Dist.
Reapproved June 21st 1988
This plan lies within the Fraser Fort George
Regional District.

Owners: The Board of School Trustees of
School District # 57 (Prince George)

Don Dunaway
Almas

Authorized Signatories.

