

PLAN OF SUBDIVISION OF
 PART OF THE SOUTH WEST 1/4 OF
 DISTRICT LOT 625, EXCEPT PLANS
 H-705, 13483, 13646, 14296, 18560, 25988, & 25989,
 AND PART OF THE NORTHWEST 1/4 OF
 DISTRICT LOT 625, EXCEPT PLANS
 18560, 25988 & 25989,
 CARIBOO DISTRICT - BRITISH COLUMBIA.

010760 DB
 PLAN NO. 33086

DEPOSITED IN THE LAND TITLE
 OFFICE AT PRINCE GEORGE, B.C., THIS
 11th DAY OF July, 1988


WYS
 REGISTRAR

SCALE 1:1000
 0 10 25 50 75 100

BEARINGS ARE ASTRONOMIC, DERIVED FROM THE NORTH EASTERLY
 BOUNDARY OF WESTERN CRESCENT, PLAN 18560.

LEGEND
 • OIP DENOTES AN OLD IRON PIN FOUND.
 • IP DENOTES AN IRON PIN SET.

REM. N.W. 1/4 D.L. 625

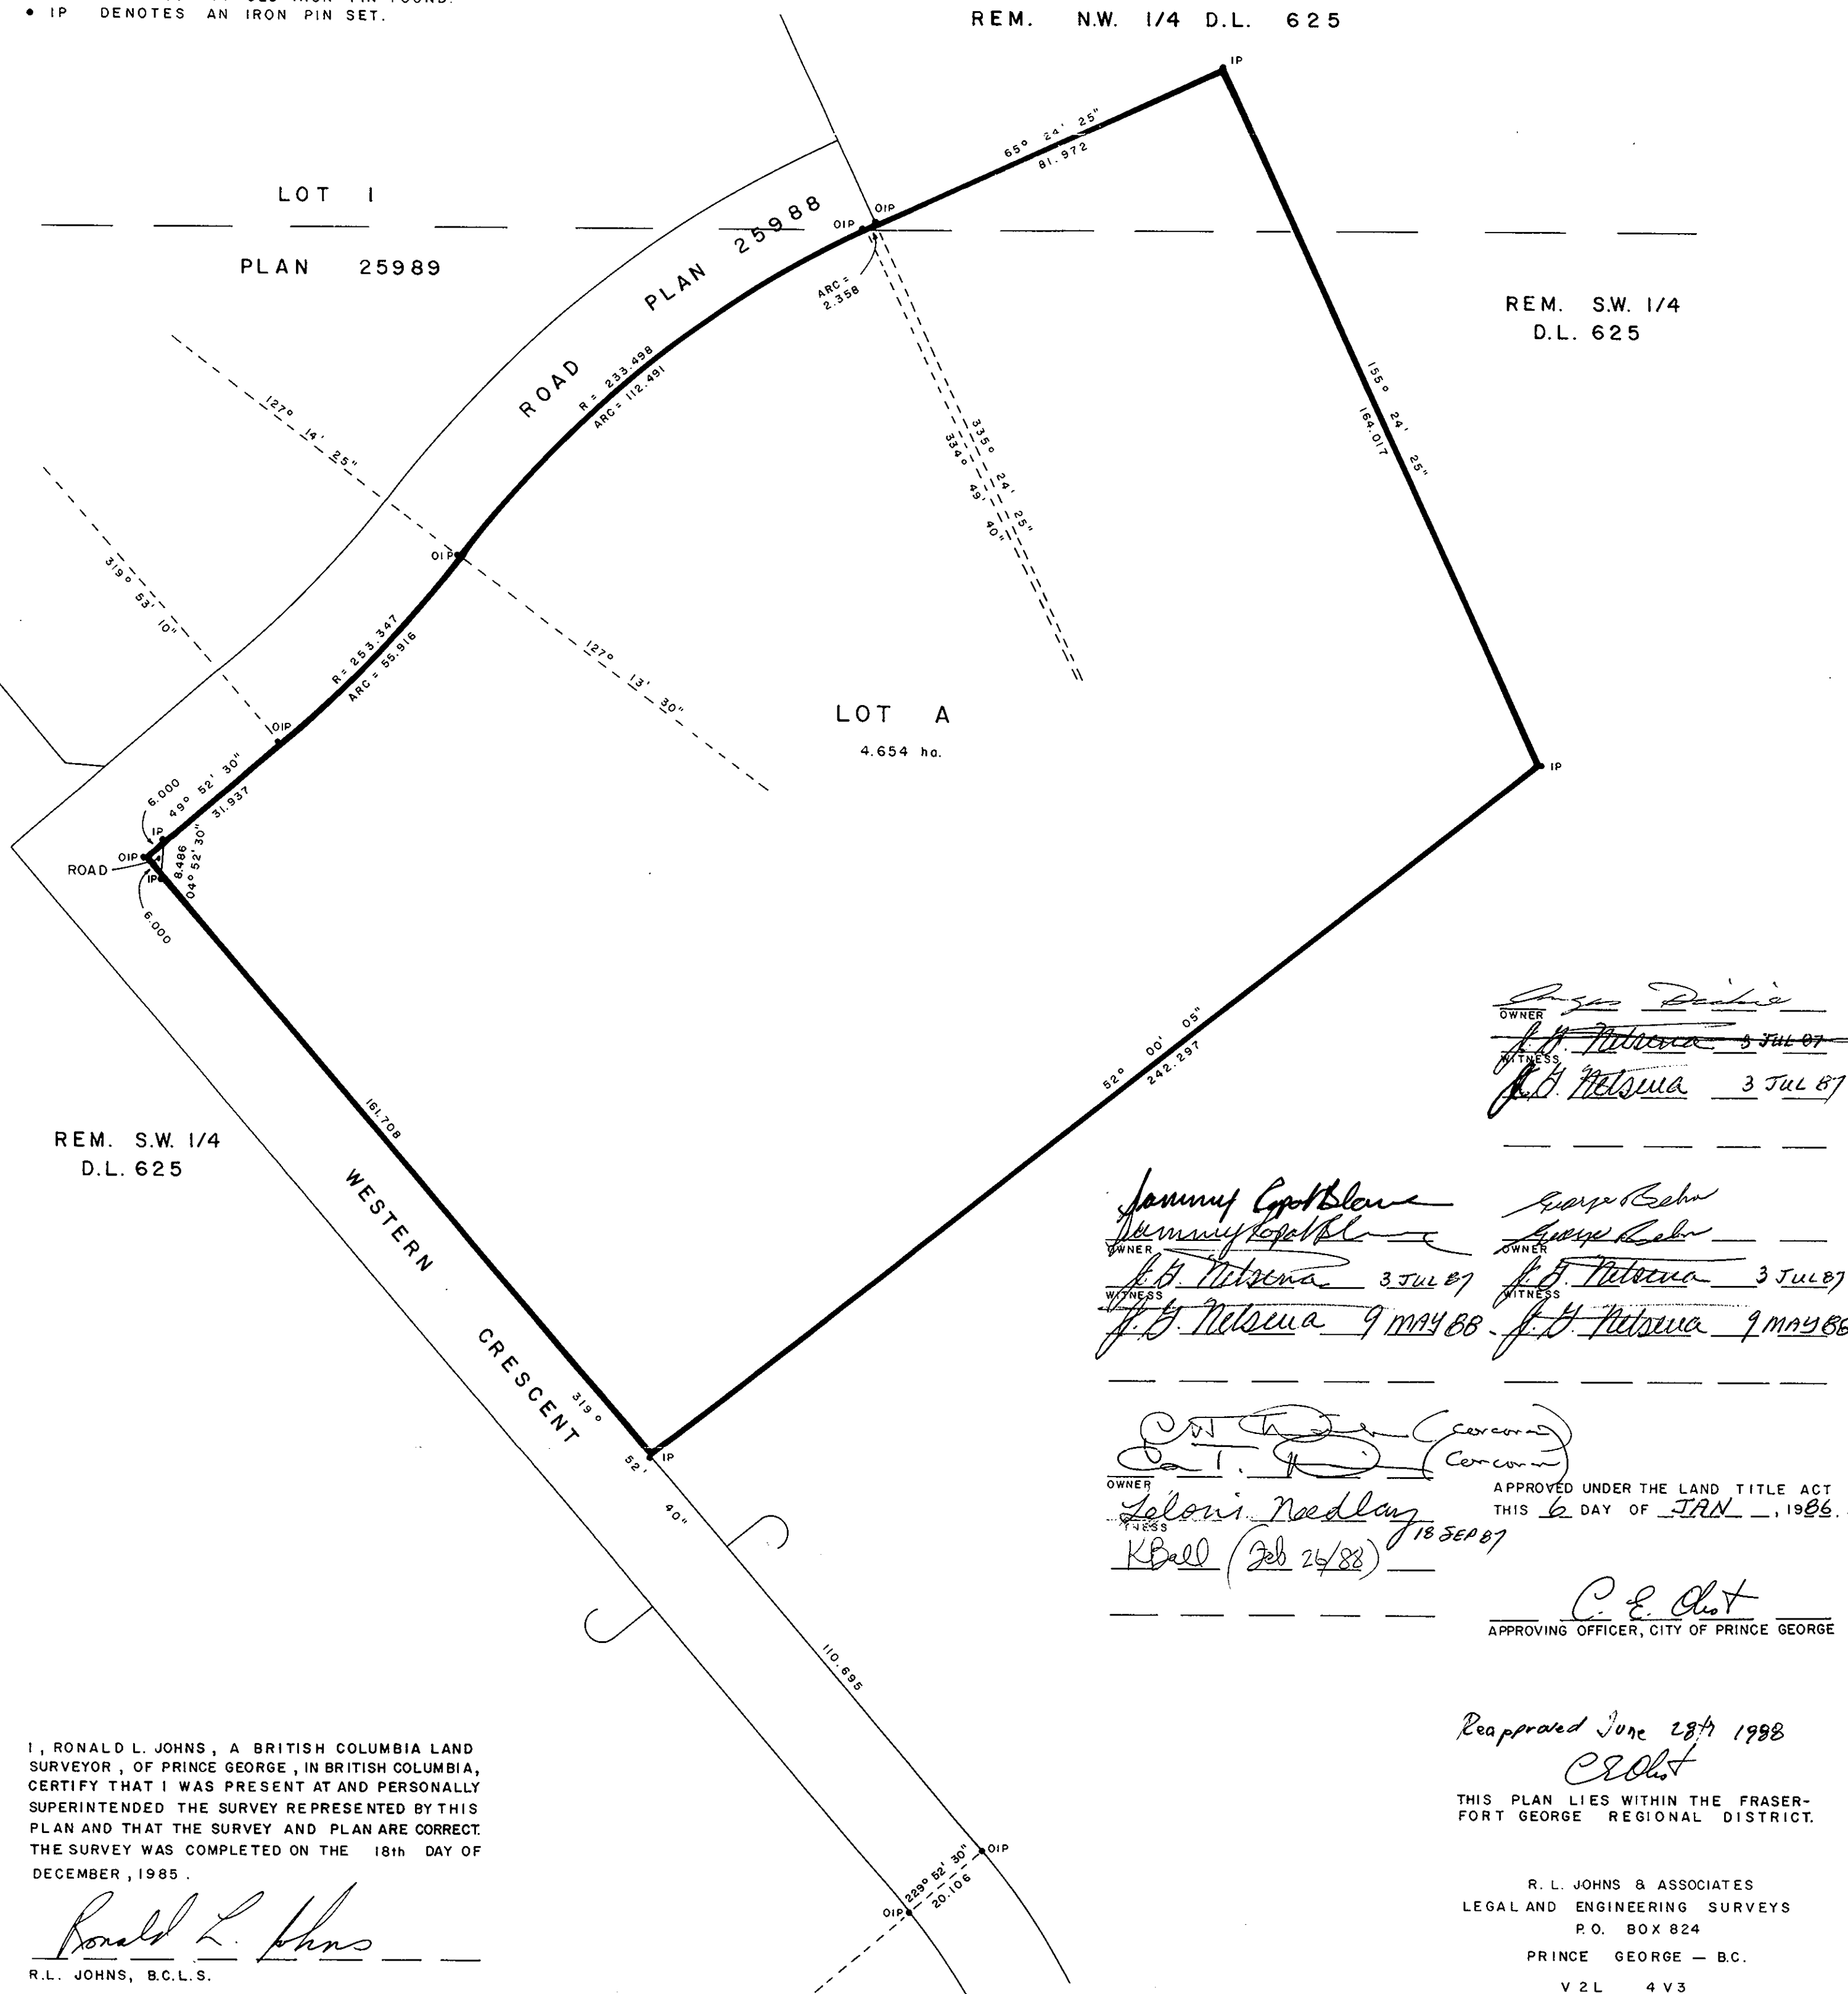

REM. S.W. 1/4
 D.L. 625

LOT A
 4.654 ha.

REM. S.W. 1/4
 D.L. 625

James Deakin
 OWNER
J.H. Nelson 3 Jul 87
 WITNESS
J.H. Nelson 3 Jul 87

James Cottblow
 OWNER
Germany Cottblow
 OWNER
J.H. Nelson 3 Jul 87
 WITNESS
J.H. Nelson 9 MAY 88
George Behr
 OWNER
George Behr
 OWNER
J.H. Nelson 3 Jul 87
 WITNESS
J.H. Nelson 9 MAY 88

Paul T. [unclear] (Concom)
 OWNER
Saloni Nedlang 18 SEP 87
 WITNESS
KBall (Feb 24/88)
 APPROVED UNDER THE LAND TITLE ACT
 THIS 6 DAY OF JAN, 1988.
C.E. Drost
 APPROVING OFFICER, CITY OF PRINCE GEORGE

I, RONALD L. JOHNS, A BRITISH COLUMBIA LAND
 SURVEYOR, OF PRINCE GEORGE, IN BRITISH COLUMBIA,
 CERTIFY THAT I WAS PRESENT AT AND PERSONALLY
 SUPERINTENDED THE SURVEY REPRESENTED BY THIS
 PLAN AND THAT THE SURVEY AND PLAN ARE CORRECT.
 THE SURVEY WAS COMPLETED ON THE 18th DAY OF
 DECEMBER, 1985.

Ronald L. Johns
 R.L. JOHNS, B.C.L.S.

Reapproved June 28th 1988
C.E. Drost
 THIS PLAN LIES WITHIN THE FRASER-
 FORT GEORGE REGIONAL DISTRICT.

R.L. JOHNS & ASSOCIATES
 LEGAL AND ENGINEERING SURVEYS
 P.O. BOX 824
 PRINCE GEORGE - B.C.
 V 2 L 4 V 3
 85-85-S C4-18