


PLAN NO. 33104

Deposited in the Land Title Office at Prince George this 19th day of July 1988.

W.Y.H.  
Registrar

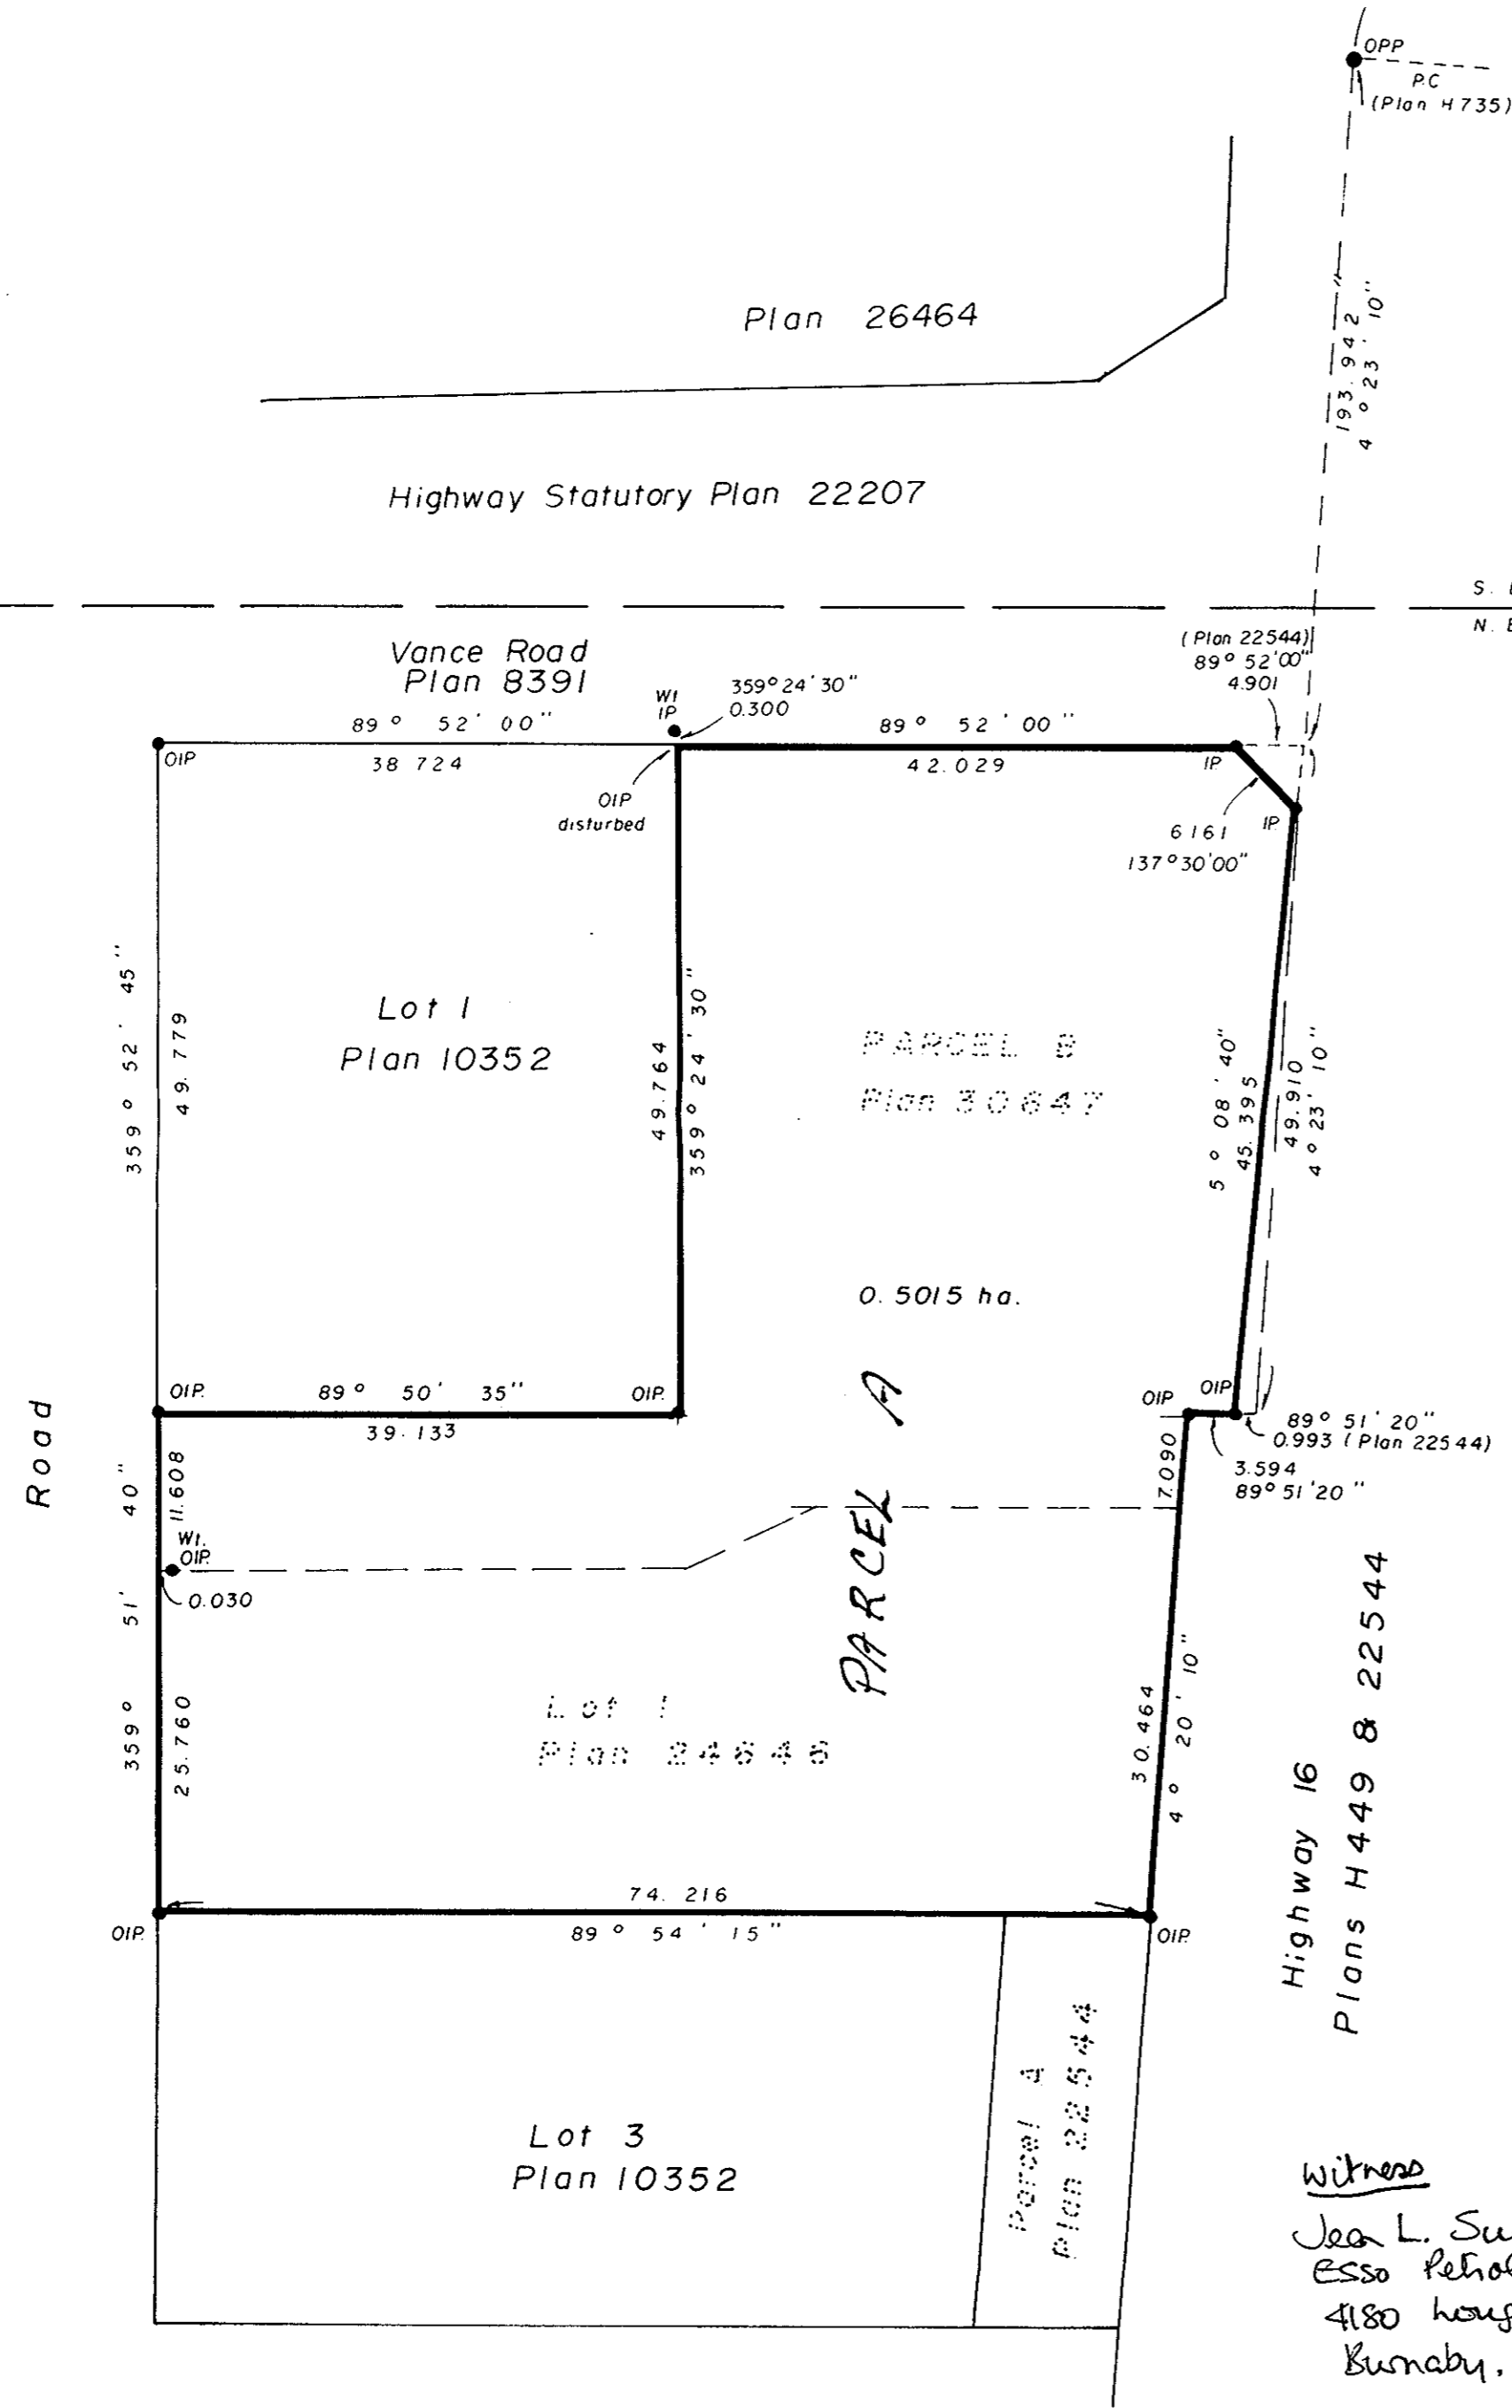

REFERENCE PLAN OF CONSOLIDATION OF LOT 1, PLAN 24646 and PARCEL B, PLAN 30647, DISTRICT LOT 753, CARIBOO DISTRICT.

Pursuant to Section 100, Land Title Act.

B.C.G.S. 93G. 087

Scale: 1:500 (Distances are in metres)



Bearings are astronomic derived from Plan 22544.

- IP..... Standard Iron Post.
- P.P..... Standard Pipe Post.
- ..... Denotes old
- Wt..... Denotes witness.

I, V. Bartell, a British Columbia Land Surveyor of Prince George, in British Columbia, certify that I was present at and personally superintended the survey represented by this plan and that the survey and plan are correct. The survey was completed on the 18th day of May 1988.

*V. Bartell*  
V. Bartell, B.C.L.S.

Owner: Imperial Oil Limited  
Incorp. # A 14082

*[Signature]*  
Attorney in fact

Witness  
Jean L. Suiter  
Esso Petroleum Canada  
4180 Houghhead Hwy.  
Burnaby, B.C.

This plan lies within the Fraser Fort George Regional District

McWilliam, Whyte, Goble & Associates,  
B.C. Land Surveyors,  
Prince George (604) 562-1196  
Kamloops - Smithers - Williams Lake

REF. NO. 88182