

PLAN OF SUBDIVISION OF  
 LOT 5, PLAN 15687,  
 D.L. 1433, CARIBOO DISTRICT.  
 SCALE: 1:500 (DISTANCES ARE IN METRES)




PLOTTED CH

PLAN NO. 33115

Deposited in the Land Title Office of  
 Prince George this 27 day of July,  
 1988.

W. H. H.  
 Registrar

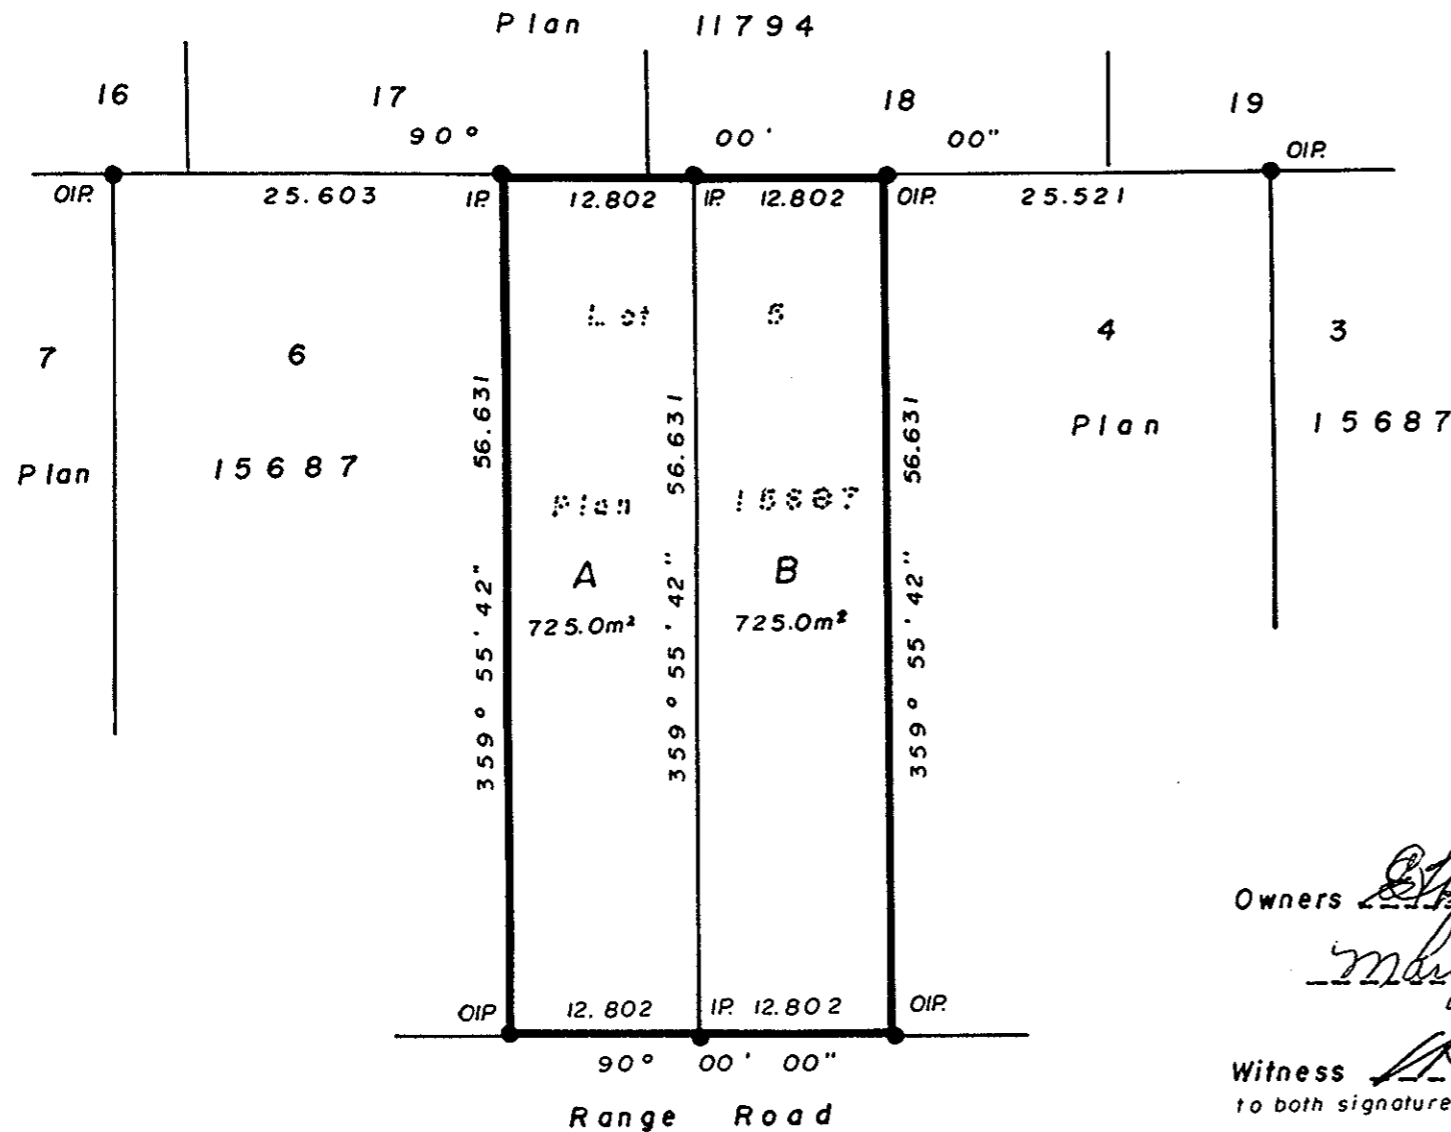

Bearings are astronomic derived  
 from Plan 15687.

●IP..... Standard Iron Post.  
 O.....Denotes old.

I A. Daniluck a British Columbia Land  
 Surveyor of Prince George in British  
 Columbia certify that I was present at  
 and personally superintended the survey  
 represented by this plan and that the  
 survey and plan are correct. The  
 survey was completed on the 19th  
 day of April, 1988.

Approved under the Land Title Act  
 this 23rd day of June 1988.

A. Daniluck  
 A. Daniluck, B.C.L.S.

Owners *E. Piper*  
*Mary Piper*

Witness *[Signature]*  
 to both signatures

Address *1000 1st St.*  
*Prince George B.C. V2M 2K7*  
 Occupation *Retired*

*C. E. Olot*  
 Approving Officer  
 City of Prince George

This plan lies within the Fraser  
 Fort George Regional District.

A. Daniluck,  
 B.C. Land Surveyor,  
 Prince George — B.C.  
 REF. NO. 88-004