

26-FF.226

EXPLANATORY PLAN OF
WATERLINE EASEMENTS OVER
LOTS 29 and 33, PLAN 21188,
D.L. 2100, CARIBOO DISTRICT.

B.C.G.S. 93G. 096

SCALE: 1:1000 (Distances are in metres)




Bearings are astronomic derived from
Plan 21188.

PLAN NO. 33220

Deposited in the Land Title Office at
Prince George this 1st day of September
1988.

W. D. Dandy
Registrar

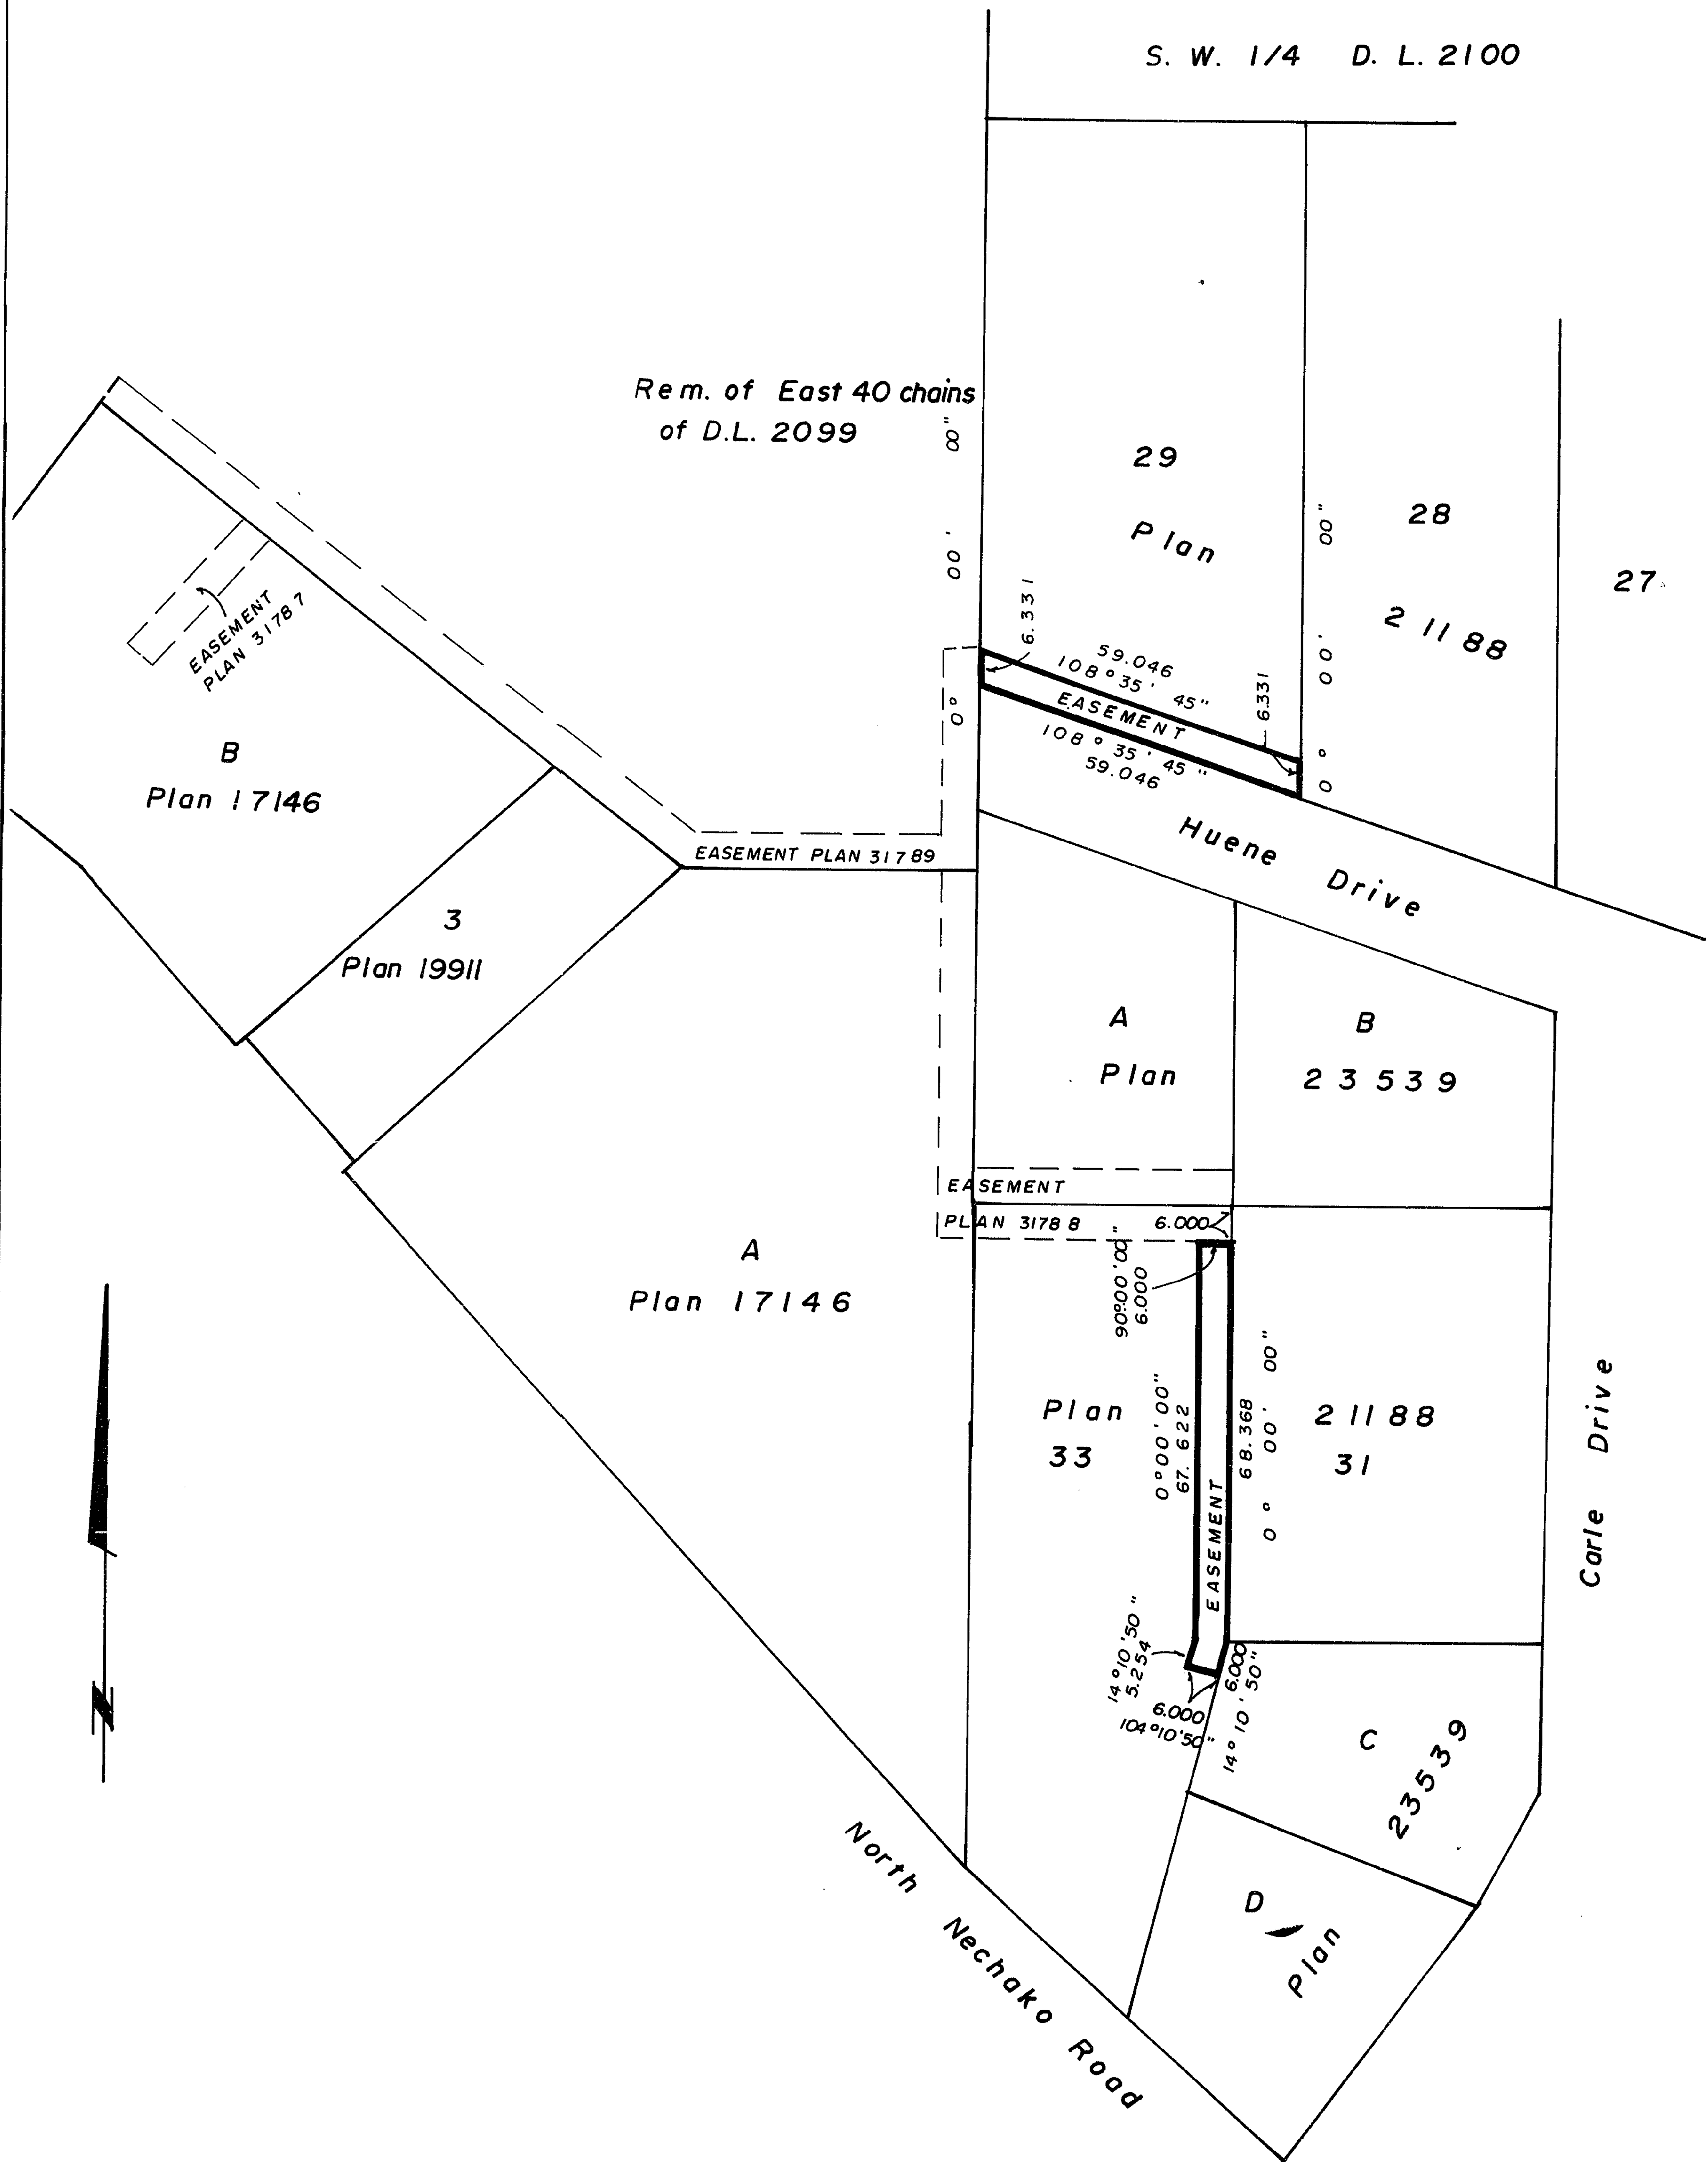

CERTIFIED CORRECT
this 23 day of August, 1988.

Gordon Killide
G. Kilbride, B.C.L.S.

BOOK OF REFERENCE	
Description	Area
Lot 29, Plan 21188	354.3 sq.m.
Lot 33, Plan 21188	441.7 sq.m.

This plan lies within the Fraser Fort
George Regional District.

McWilliam, Whyte, Goble & Assoc.,
B.C. Land Surveyors
Prince George (604) 562-1196
Kamloops - Smithers - Williams Lake
REF. NO. 88361