

26.FF.226

PLAN N^o 33307

DEPOSITED IN THE LAND TITLE OFFICE
AT PRINCE GEORGE, B.C., THIS 21
DAY OF Oct, 1988.

REFERENCE PLAN OF CONSOLIDATION OF
LOTS 9,10,11,12 & ASSIGNED LOT B (54542M)
BLOCK 60, PLAN 752, DISTRICT LOT 937
CARIBOO DISTRICT - BRITISH COLUMBIA
B.C.G.S. 93G.097

REGISTRAR W.G. Sandy *pkR*


SCALE 1:500



BEARINGS ARE ASTRONOMIC, DERIVED FROM THE NORTH
BOUNDARY OF PARCEL 1, PLAN 31125.

LEGEND

- OIP DENOTES AN OLD IRON PIN FOUND.
- WT DENOTES WITNESS.

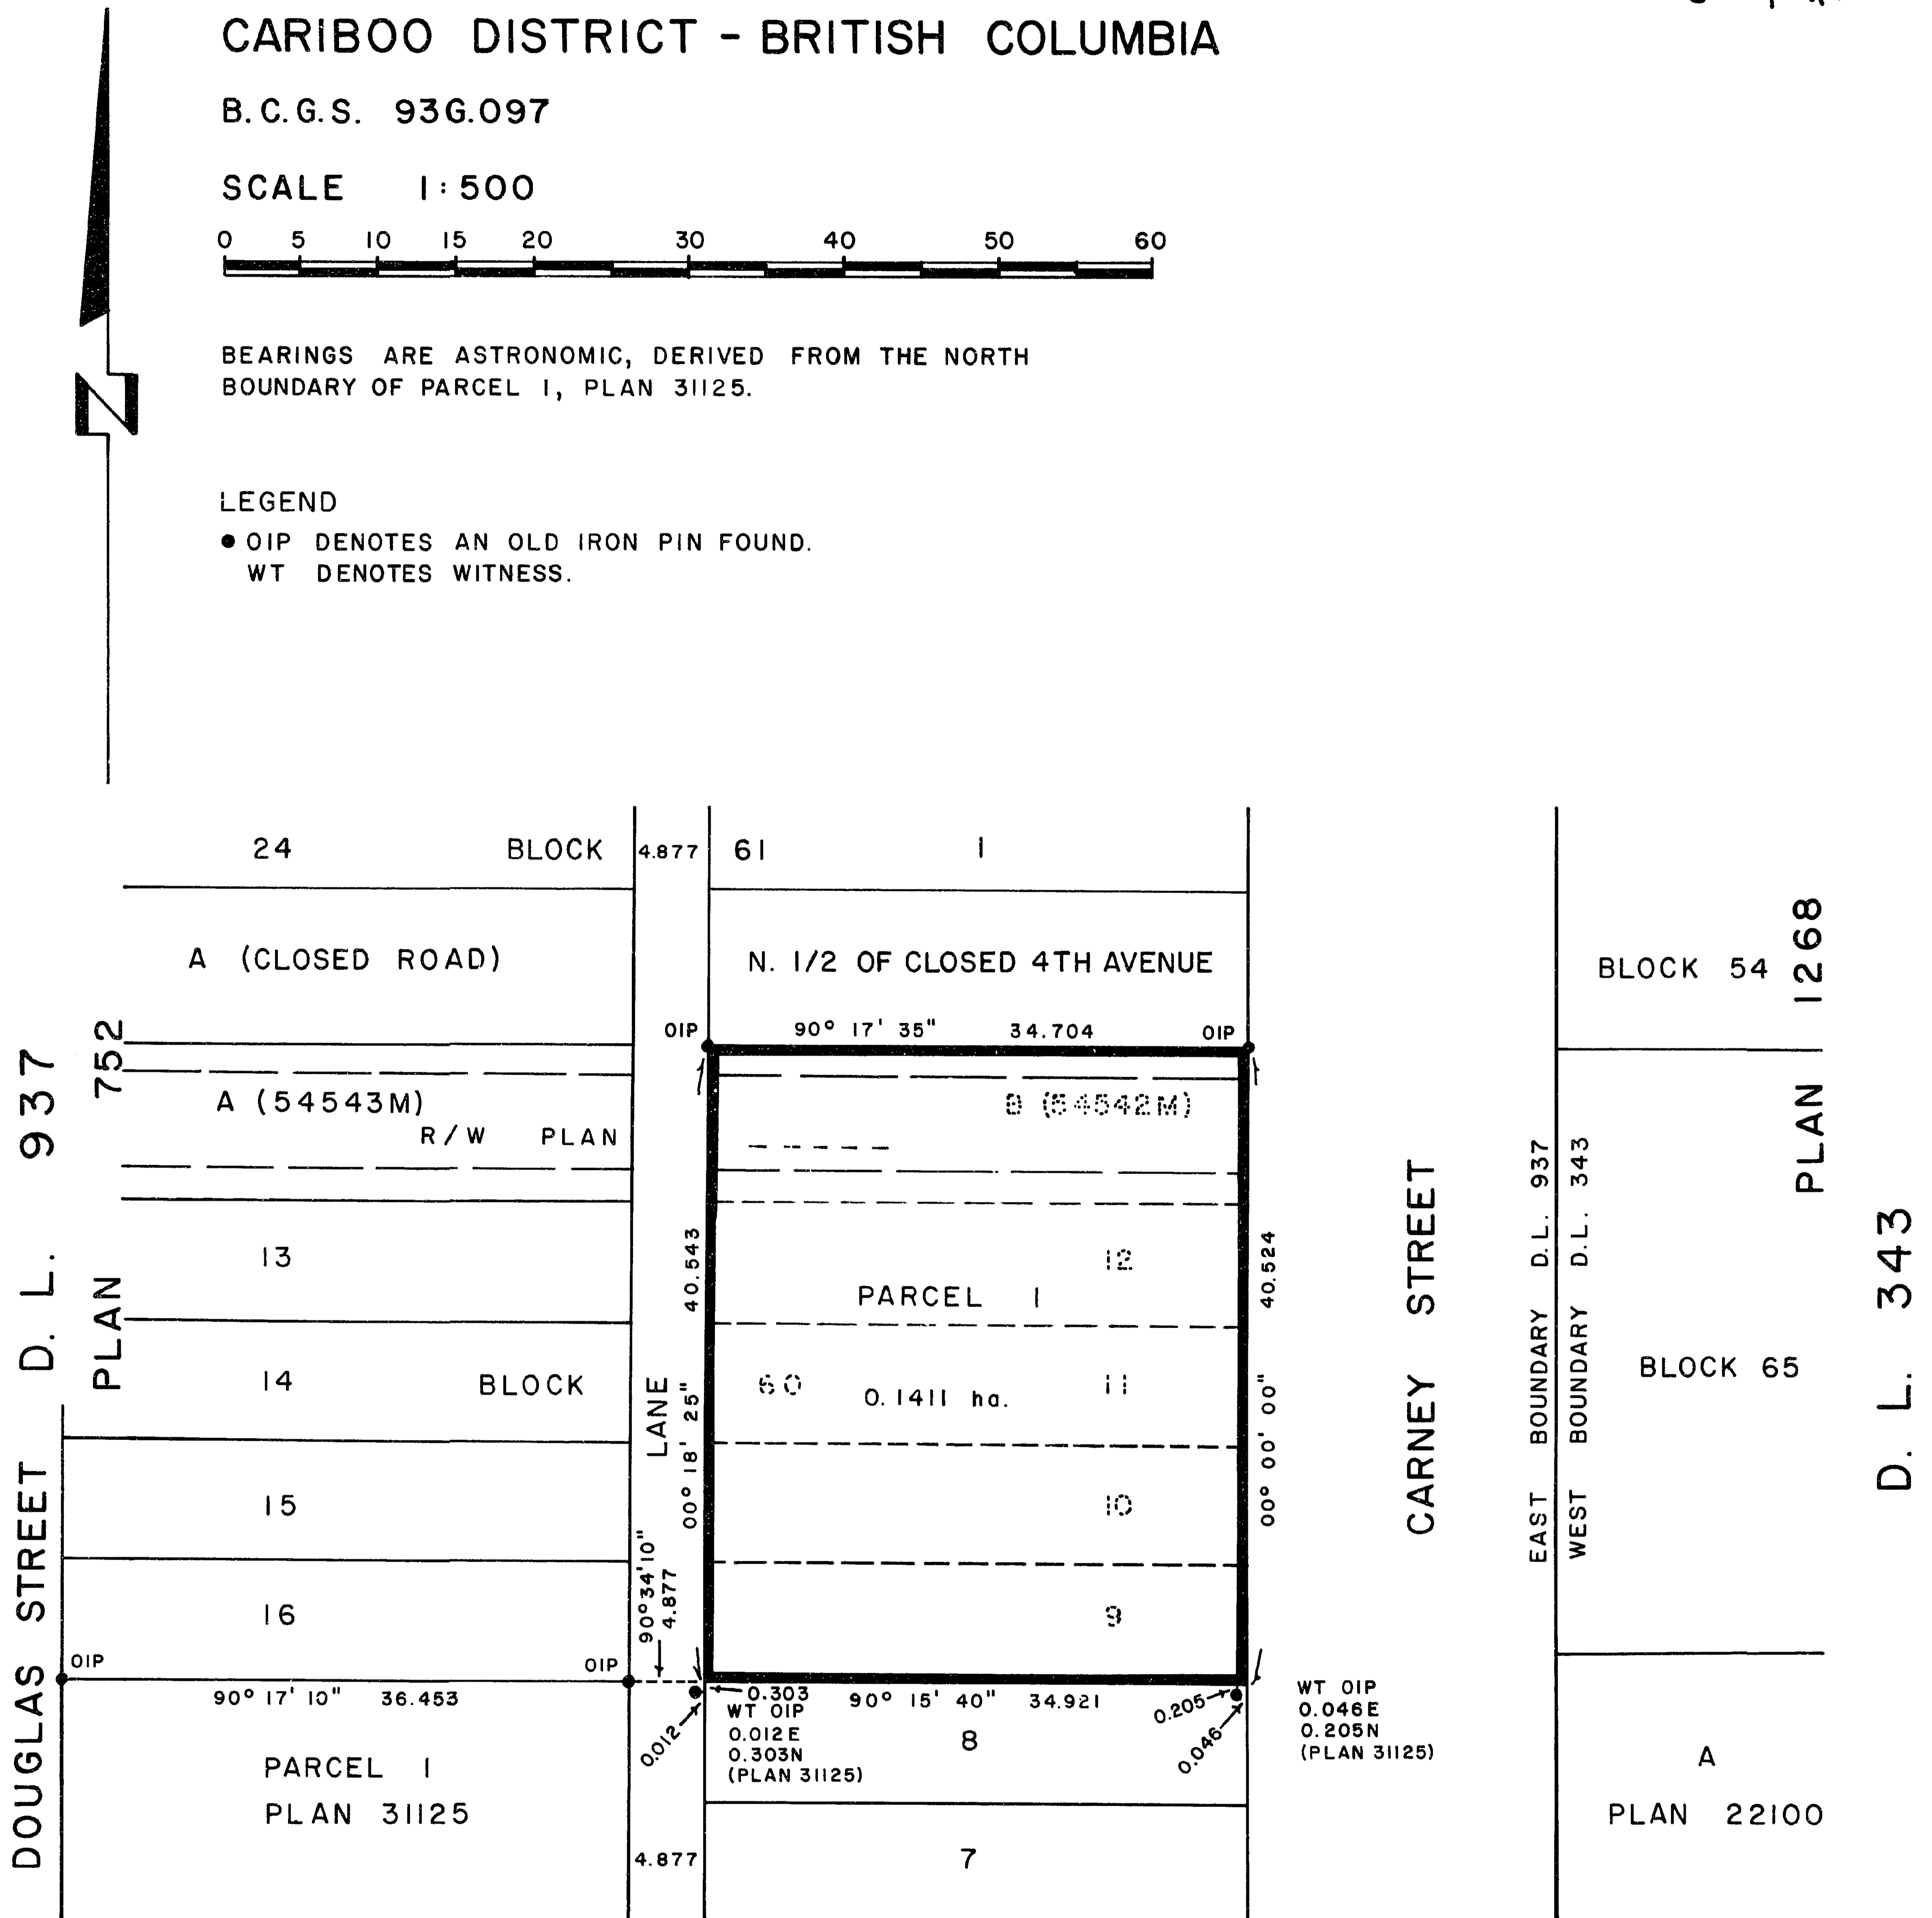

I, RONALD L. JOHNS, A BRITISH COLUMBIA LAND SURVEYOR, OF PRINCE GEORGE, IN BRITISH COLUMBIA, CERTIFY THAT I WAS PRESENT AT AND PERSONALLY SUPERINTENDED THE SURVEY REPRESENTED BY THIS PLAN AND THAT THE SURVEY AND PLAN ARE CORRECT. THE SURVEY WAS COMPLETED ON THE 14TH DAY OF JUNE, 1988.

Ronald L. Johns

R. L. JOHNS, B.C.L.S.

THIS PLAN LIES WITHIN THE FRASER-FORT GEORGE REGIONAL DISTRICT.

R. L. JOHNS & ASSOCIATES
LEGAL AND ENGINEERING SURVEYS
P. O. BOX 824
PRINCE GEORGE - B.C.
V2L 4V3