

# 26-FF.226

PLAN No 33308

REFERENCE PLAN OF CONSOLIDATION OF  
 LOTS 42, 43, 44, & 45, BLOCK 48, PLAN 1268,  
 DISTRICT LOT 343  
 CARIBOO DISTRICT - BRITISH COLUMBIA  
 93G.097

DEPOSITED IN THE LAND TITLE OFFICE  
 AT PRINCE GEORGE, B.C., THIS 21  
 DAY OF October, 1988.


W. D. Dandy REGISTRAR



BEARINGS ARE ASTRONOMIC, DERIVED FROM THE NORTHERLY  
 BOUNDARY OF THIRD AVENUE, PLAN 1268.

**LEGEND**

- ⊙ OP CON DENOTES AN OLD CONCRETE MONUMENT FOUND.
- OIP DENOTES AN OLD IRON PIN FOUND.
- IP DENOTES AN IRON PIN SET.
- WT DENOTES WITNESS.

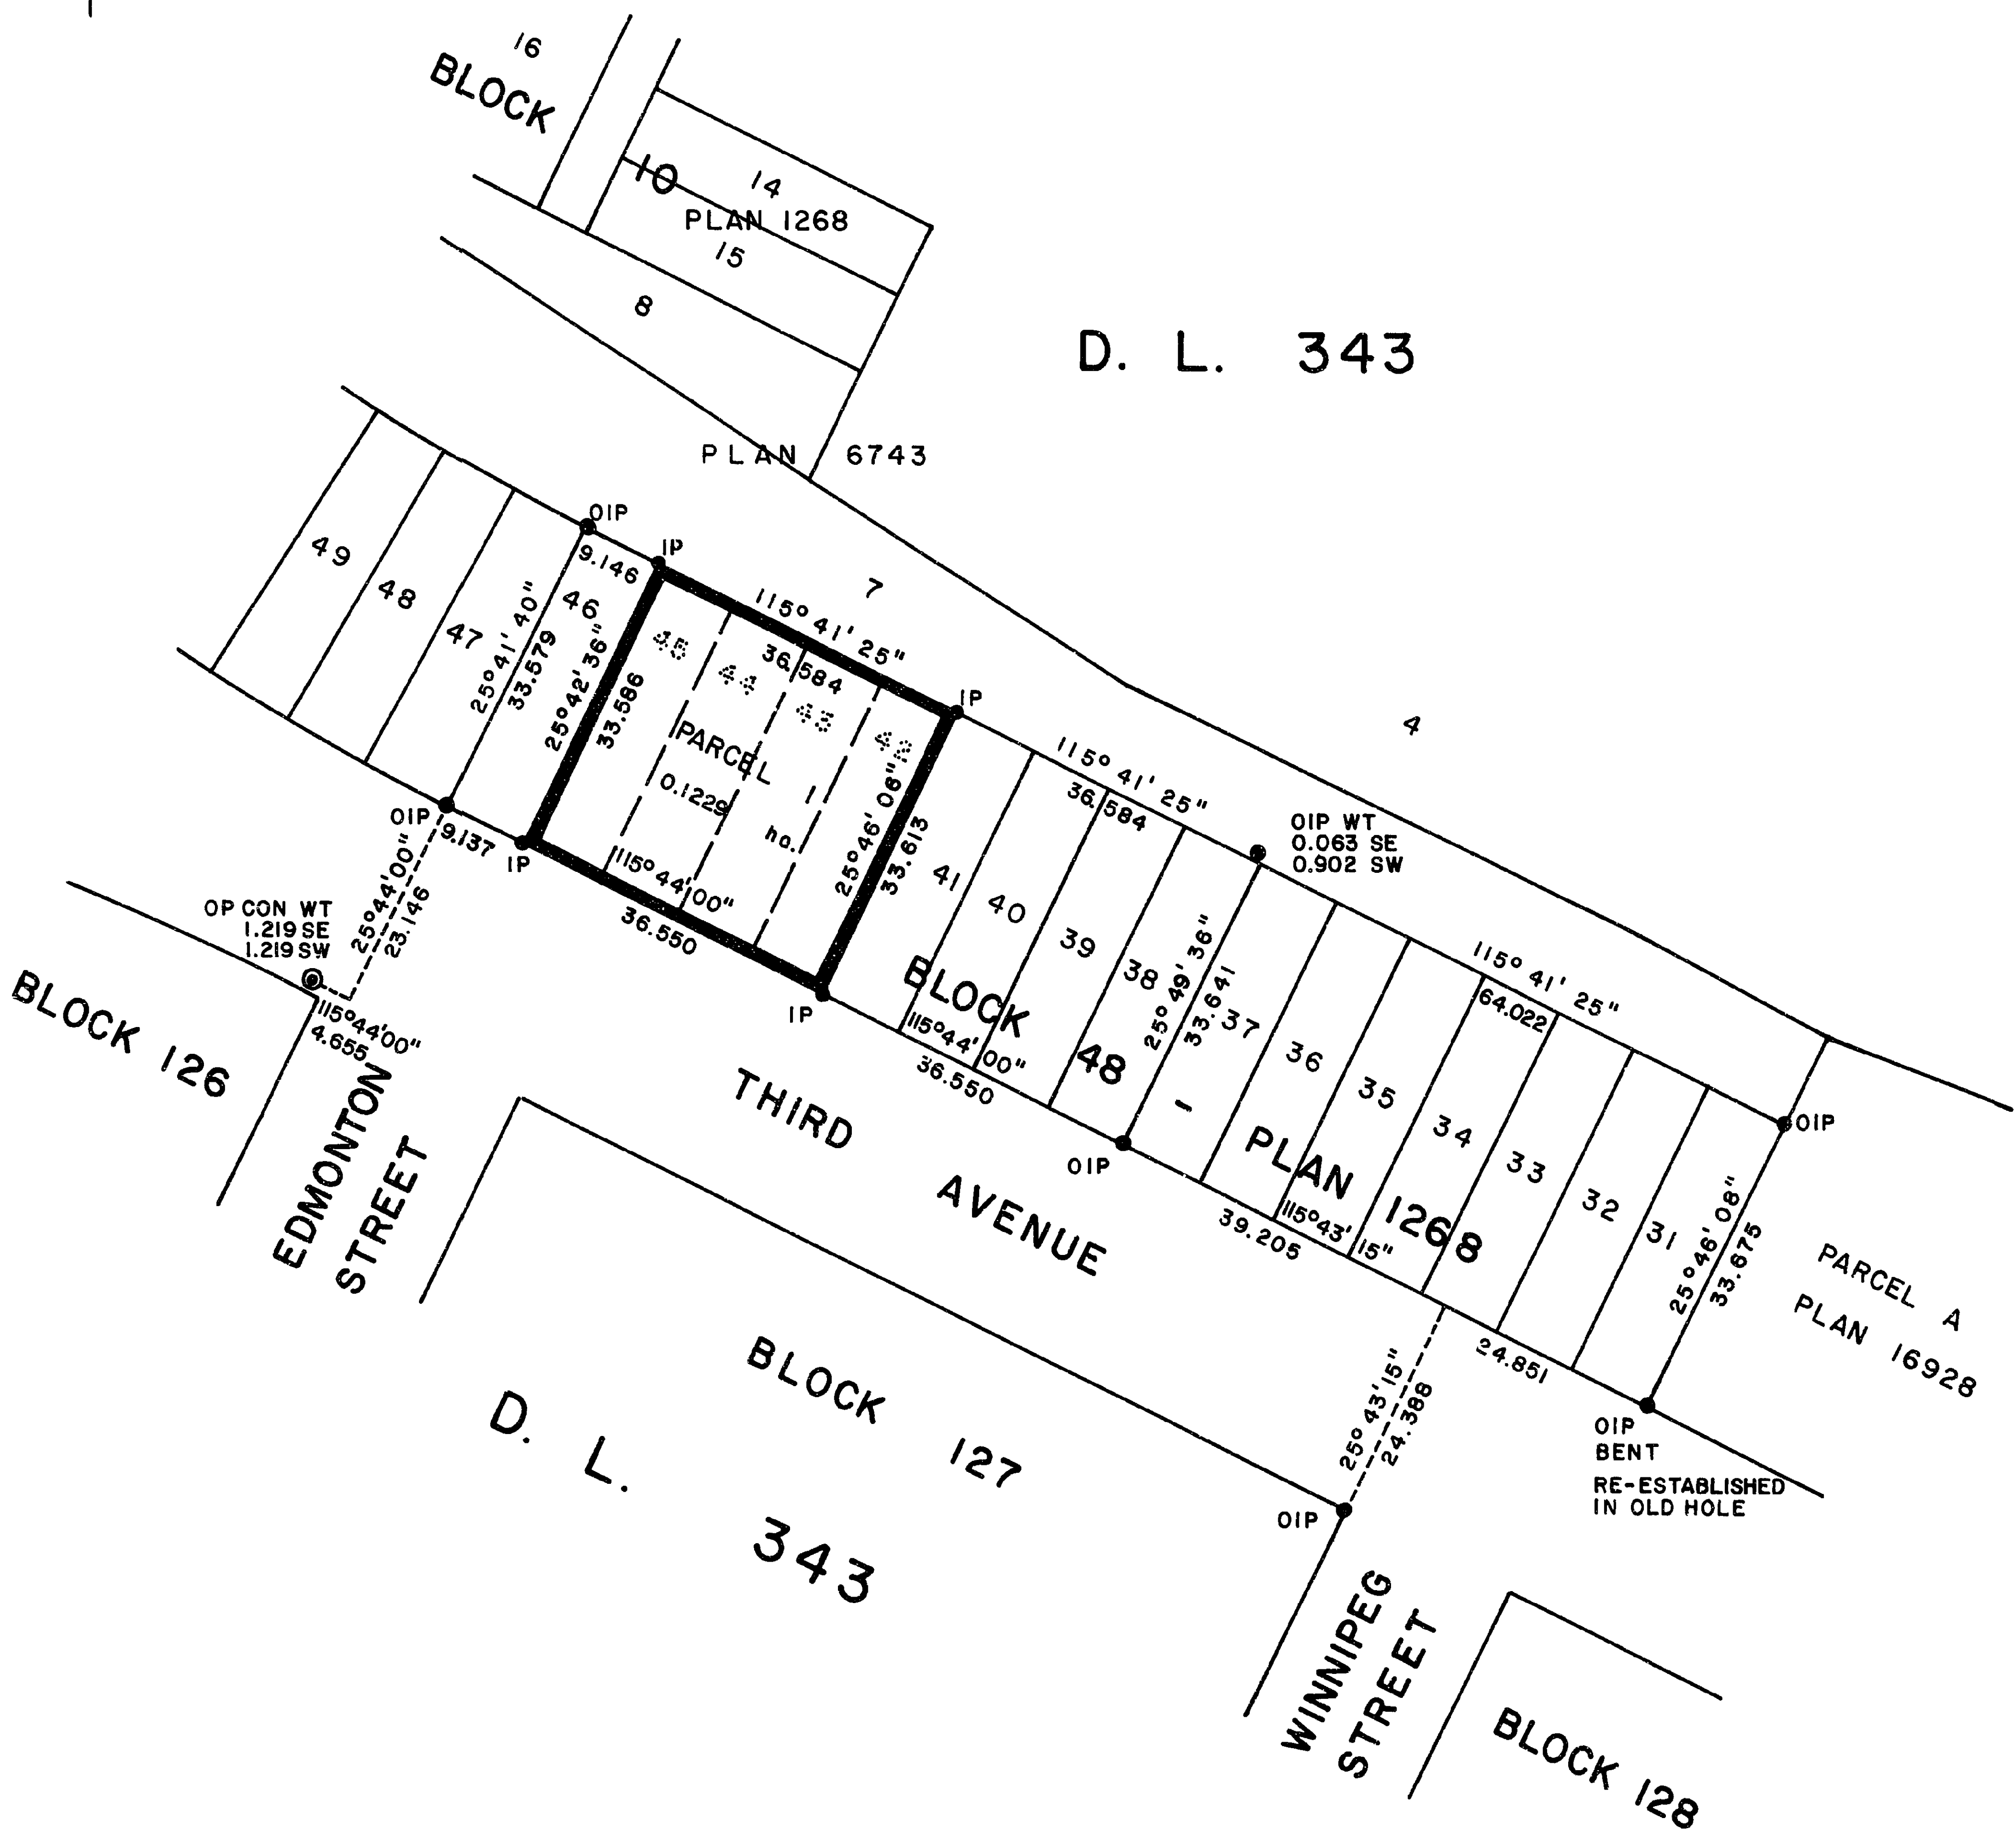

D. L. 343

I, RONALD L. JOHNS, A BRITISH COLUMBIA LAND SURVEYOR, OF PRINCE GEORGE, IN BRITISH COLUMBIA, CERTIFY THAT I WAS PRESENT AT AND PERSONALLY SUPERINTENDED THE SURVEY REPRESENTED BY THIS PLAN AND THAT THE SURVEY AND PLAN ARE CORRECT. THE SURVEY WAS COMPLETED ON THE 4TH DAY OF OCTOBER, 1988.

*Ronald L. Johns*

R. L. JOHNS, B.C.L.S.

THIS PLAN LIES WITHIN THE FRASER-FORT GEORGE REGIONAL DISTRICT.

R. L. JOHNS & ASSOCIATES  
 LEGAL AND ENGINEERING SURVEYS  
 P.O. BOX 824  
 PRINCE GEORGE - B.C.  
 V2L 4V3