

PLOTTED JC

PLAN NO. 33312

Deposited in the Land Title Office at Prince George this 25 day of October 1988.

W. A. Dandy per: [Signature]
Registrar

PLAN OF SUBDIVISION OF PART OF
PARCEL A (PLAN 28611),
DISTRICT LOT 751, CARIBOO DISTRICT. PLAN 21118,


B.C.G.S. 936.087

SCALE: 1:1000 (Distances are in metres)



Bearings are astronomic derived from Plan 24986 -
South bdy. Lot 1 = 86° 33' 33"

- IP.....Standard Iron Post.
- ⊙ P. Con.....Standard Post in Concrete
-Denote s old.

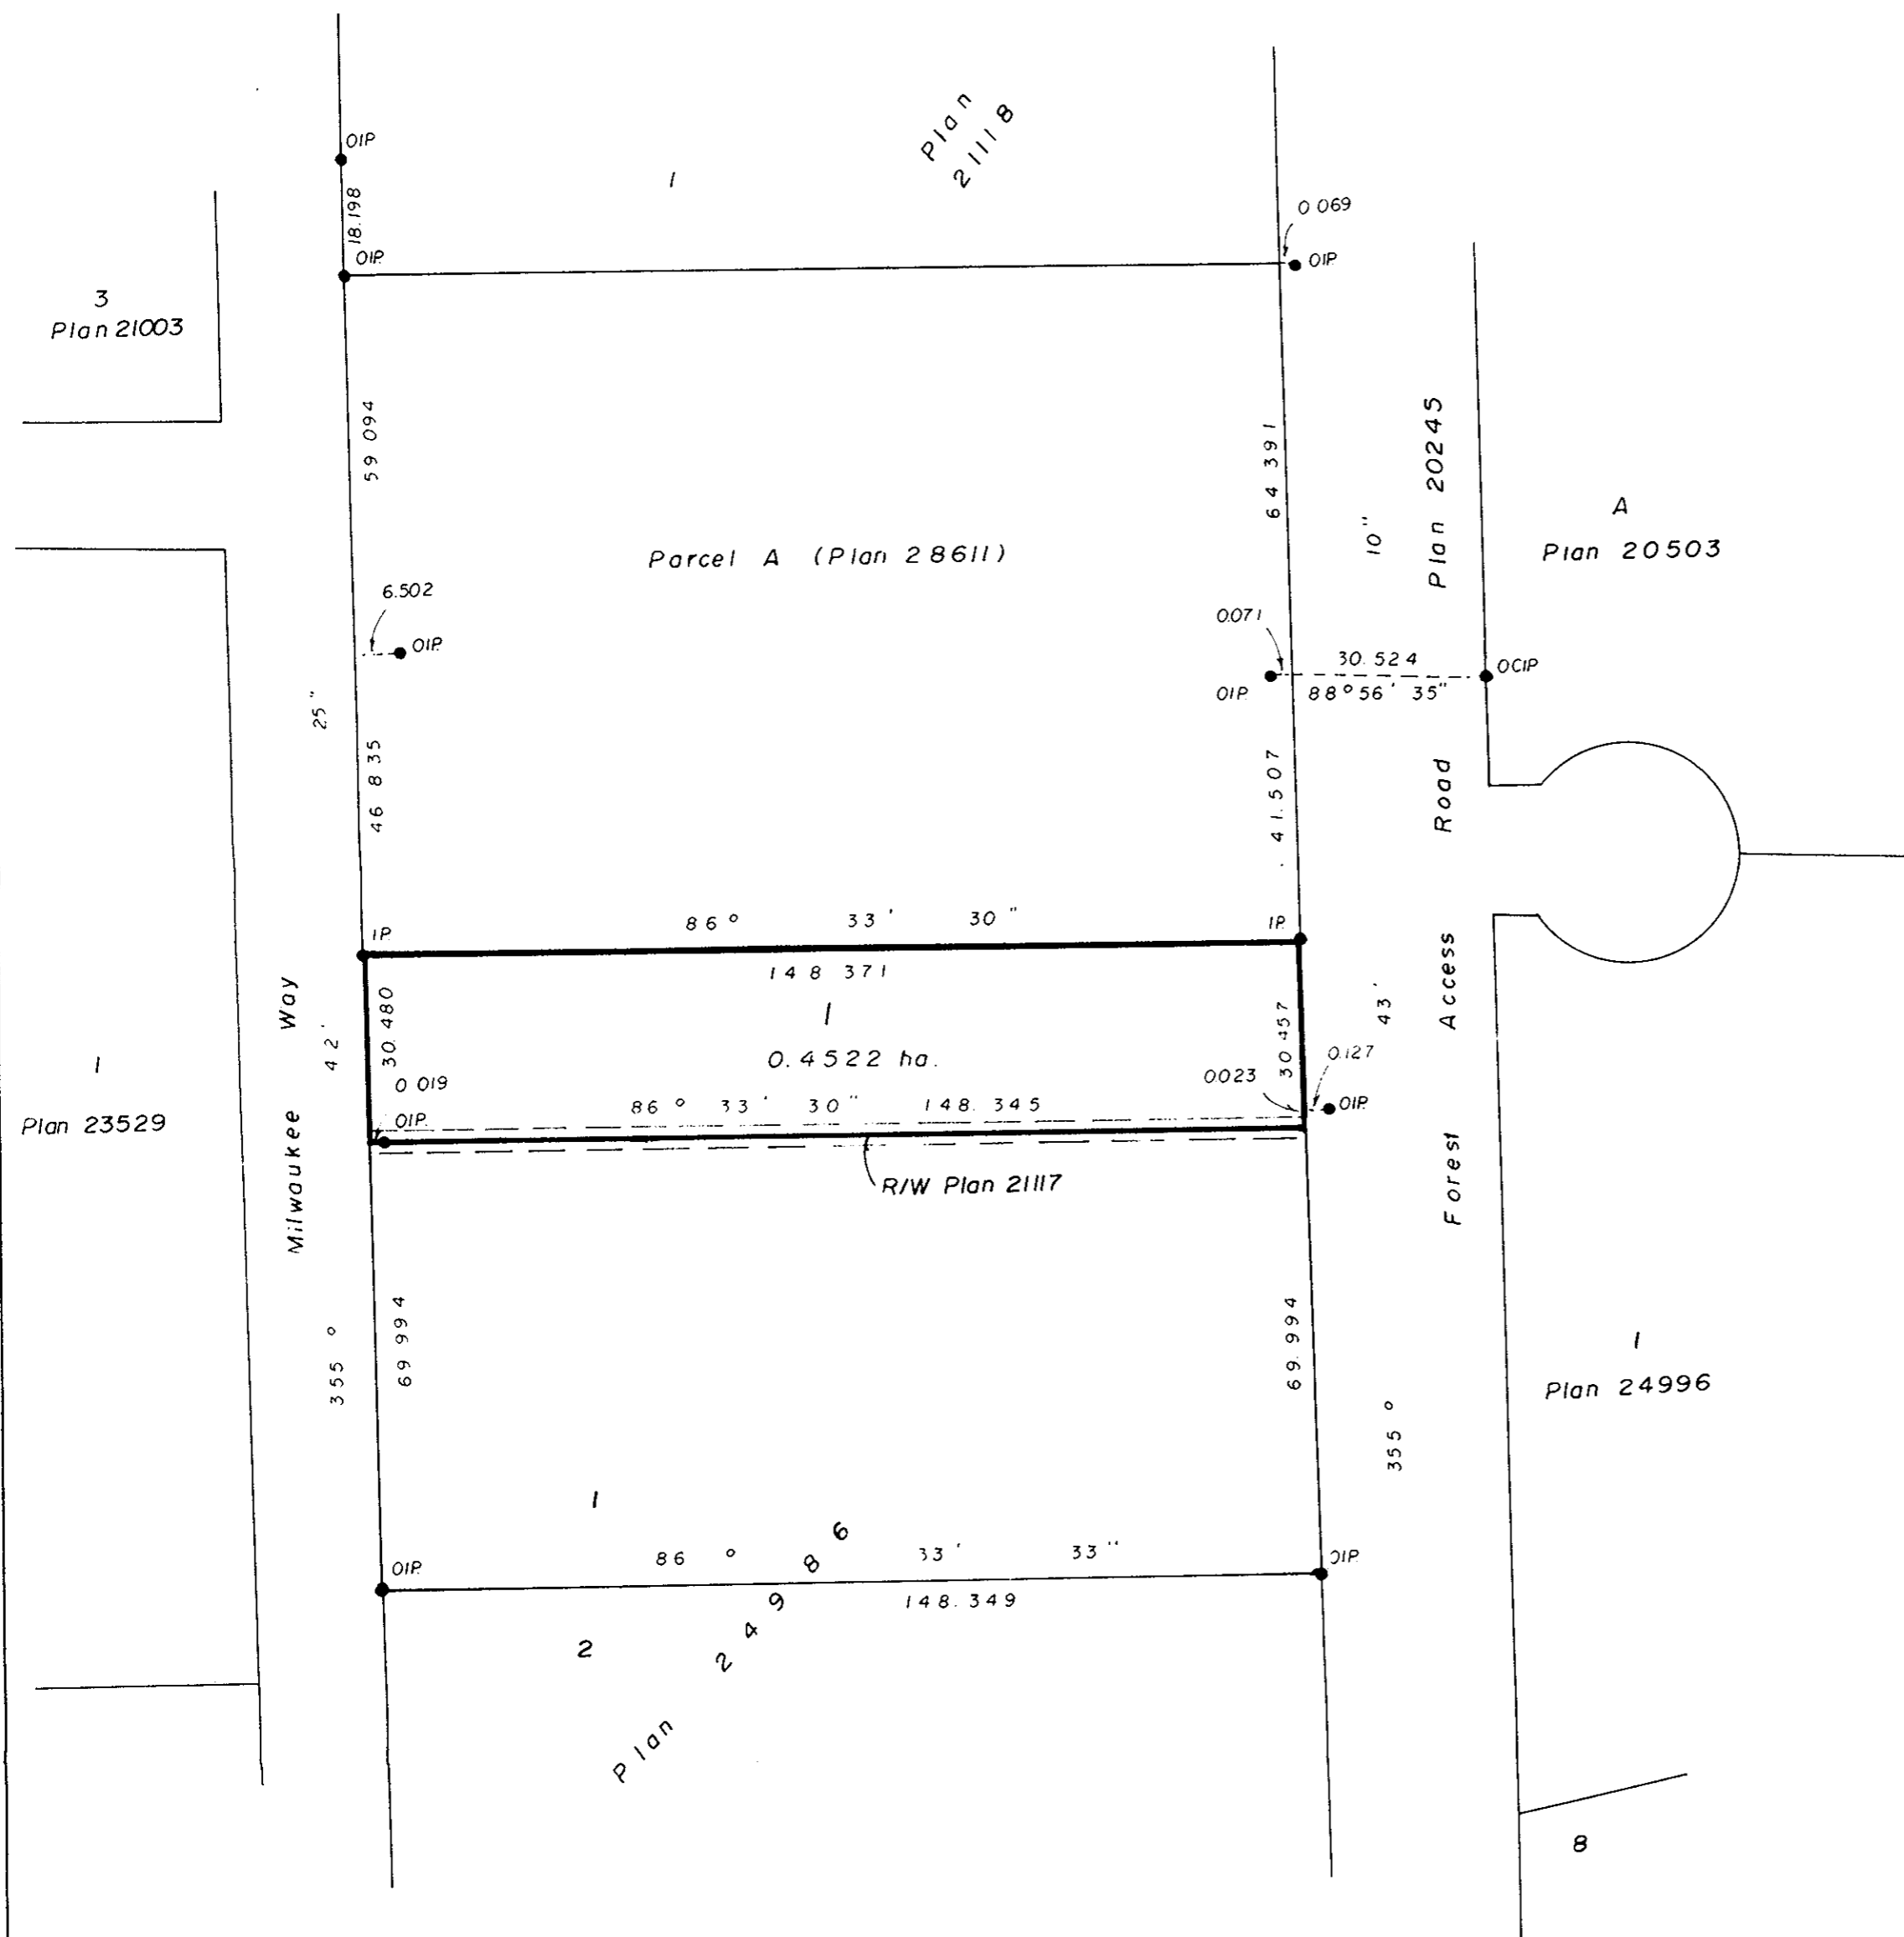

I, G. Kilbride, a British Columbia Land Surveyor,
of Prince George in British Columbia, certify that I
was present at and personally supervised the
survey represented by this plan, and that the
survey and plan are correct. The survey was
completed on the 11th day of May, 1988.

[Signature]
G. Kilbride, B.C.L.S.

Approved under the Land Title Act
this 6th day of 1988.

[Signature]
Approving Officer
City of Prince George

Owner: Kurt Banzer Contracting Ltd.
Inc. No. 86109

Sealed in error

This plan lies within the Fraser Fort
George Regional District.

McWilliam, Whyte, Goble, & Associates,
B.C. Land Surveyors,
Prince George (604) 562-1196
Kamloops - Smithers - Williams Lake

REF. NO. 88108 QK 62

Authorized Signatories