


# 26-FF-226

105

PLAN NO. **33490**

Deposited in the Land Title Office at  
Prince George this 16 day of Jan.  
1989.


*W. Bandy*  
Registrar  
per: *fy*

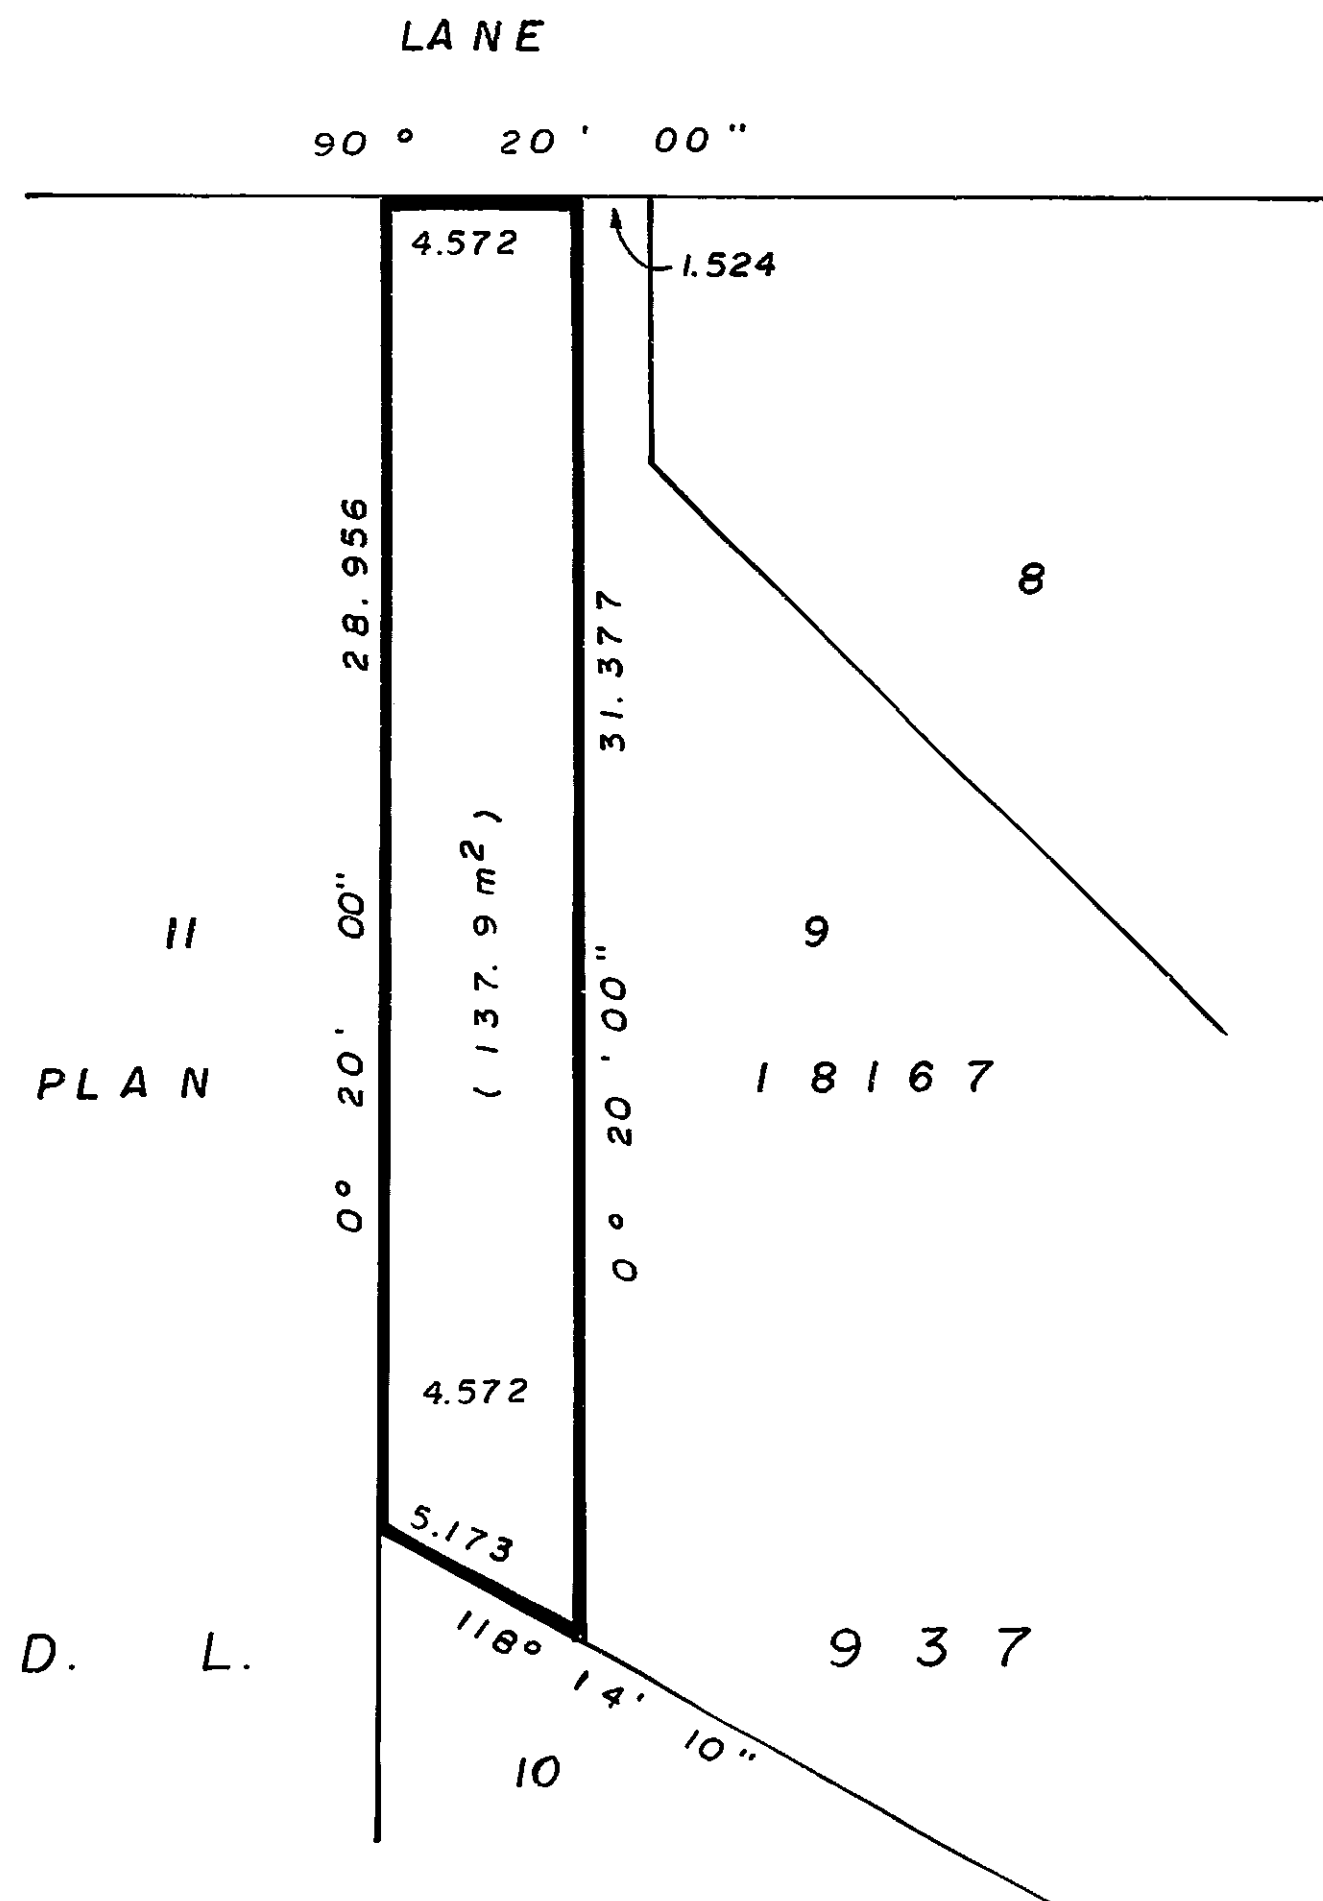

EXPLANATORY PLAN OF  
STATUTORY RIGHT-OF-WAY  
THROUGH LOT 9, PLAN 18167,  
D.L. 937 CARIBOO DISTRICT.

B.C.G.S. 93G.097

SCALE: 1:250 (All distances are in metres.)

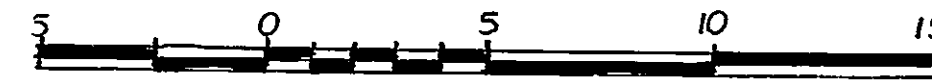

Bearings are astronomic derived from Plan 18167.

Certified Correct  
according to Land Title Office Records  
this 5th day of December, 1988.

*A. Daniluck*  
A. Daniluck, B.C.L.S.

This plan lies within the Fraser Fort  
George Regional District.

A. Daniluck,  
B.C. Land Surveyor,  
Prince George - B.C.

REF. NO. 88-030