
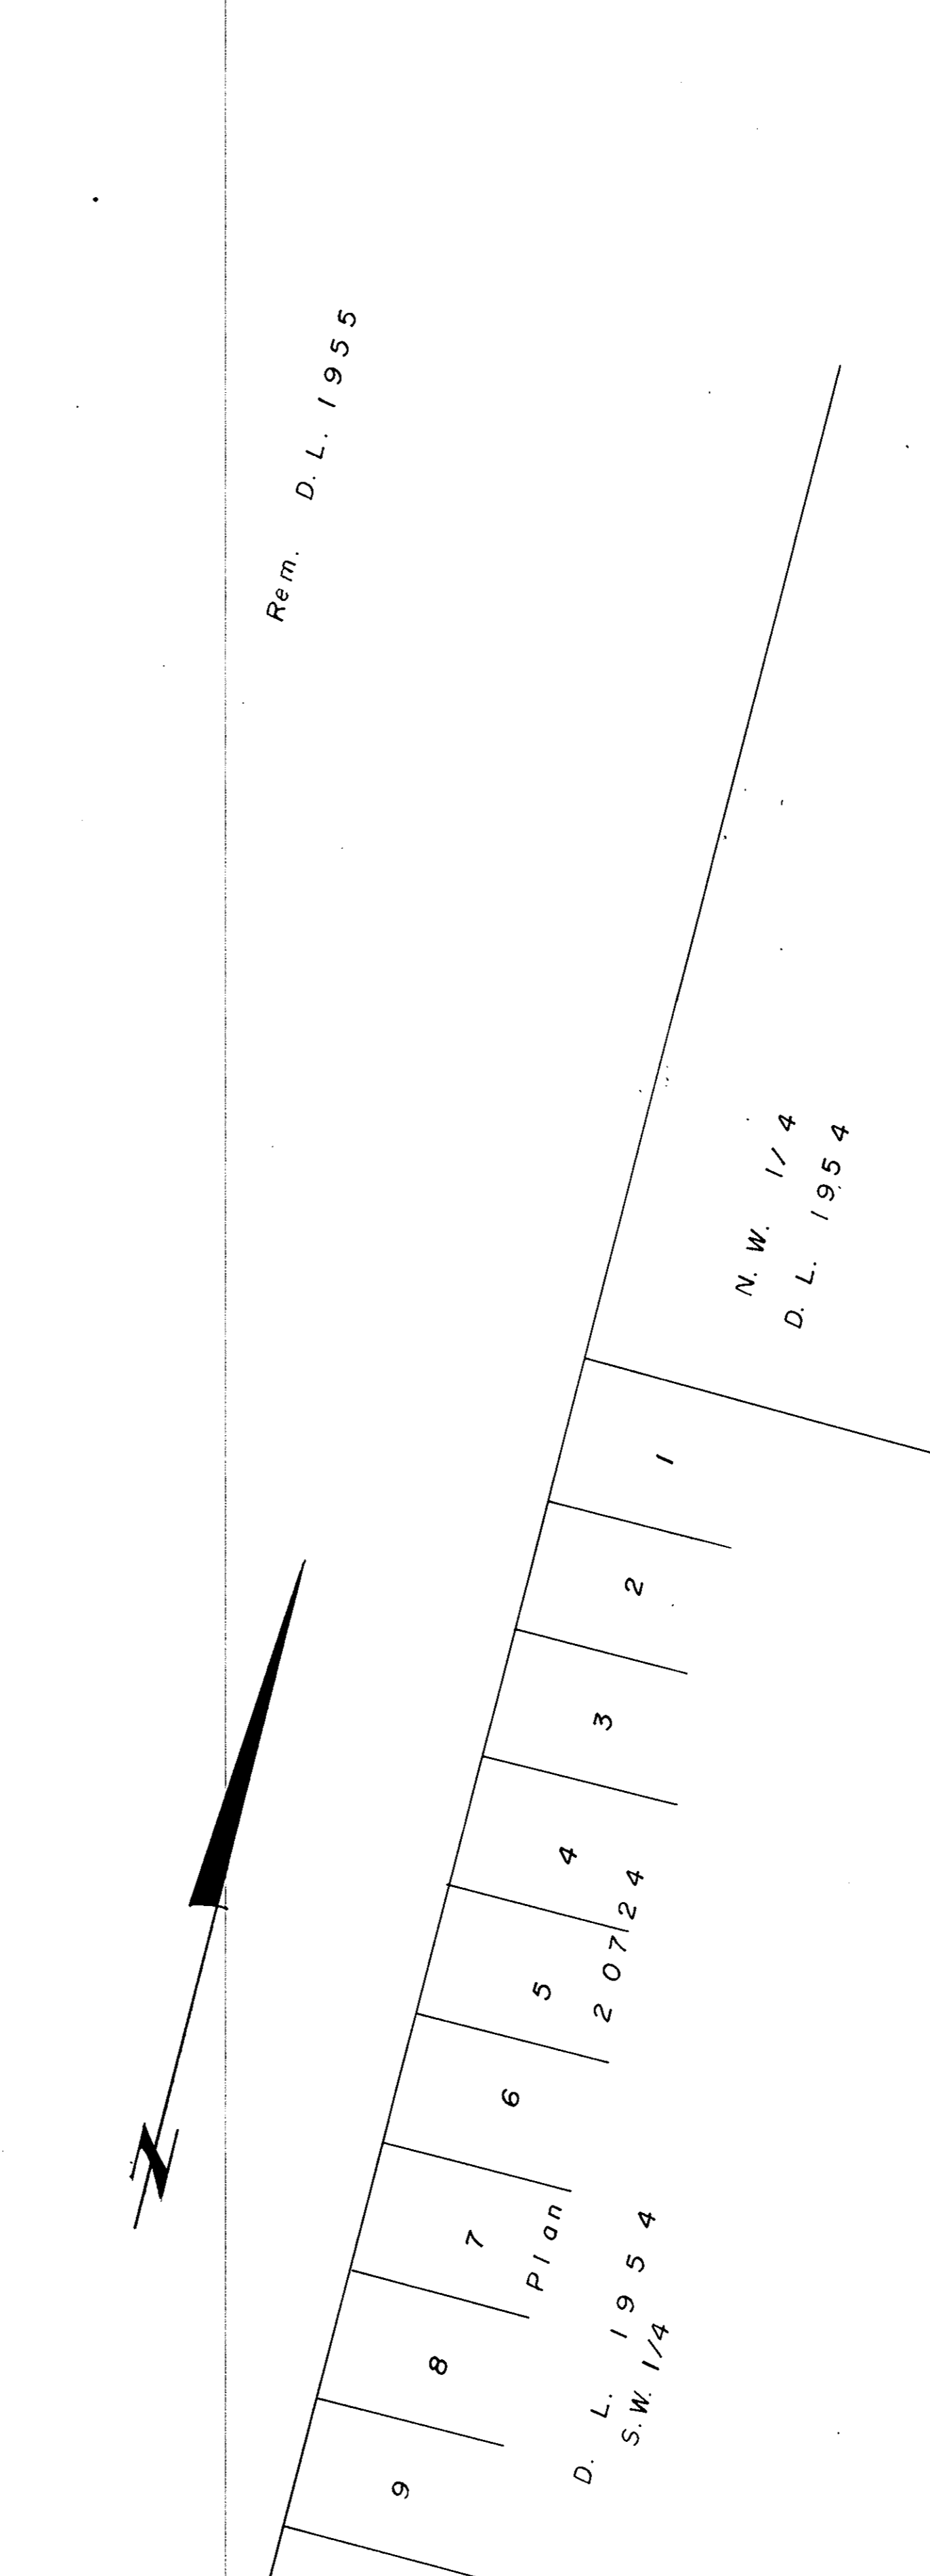
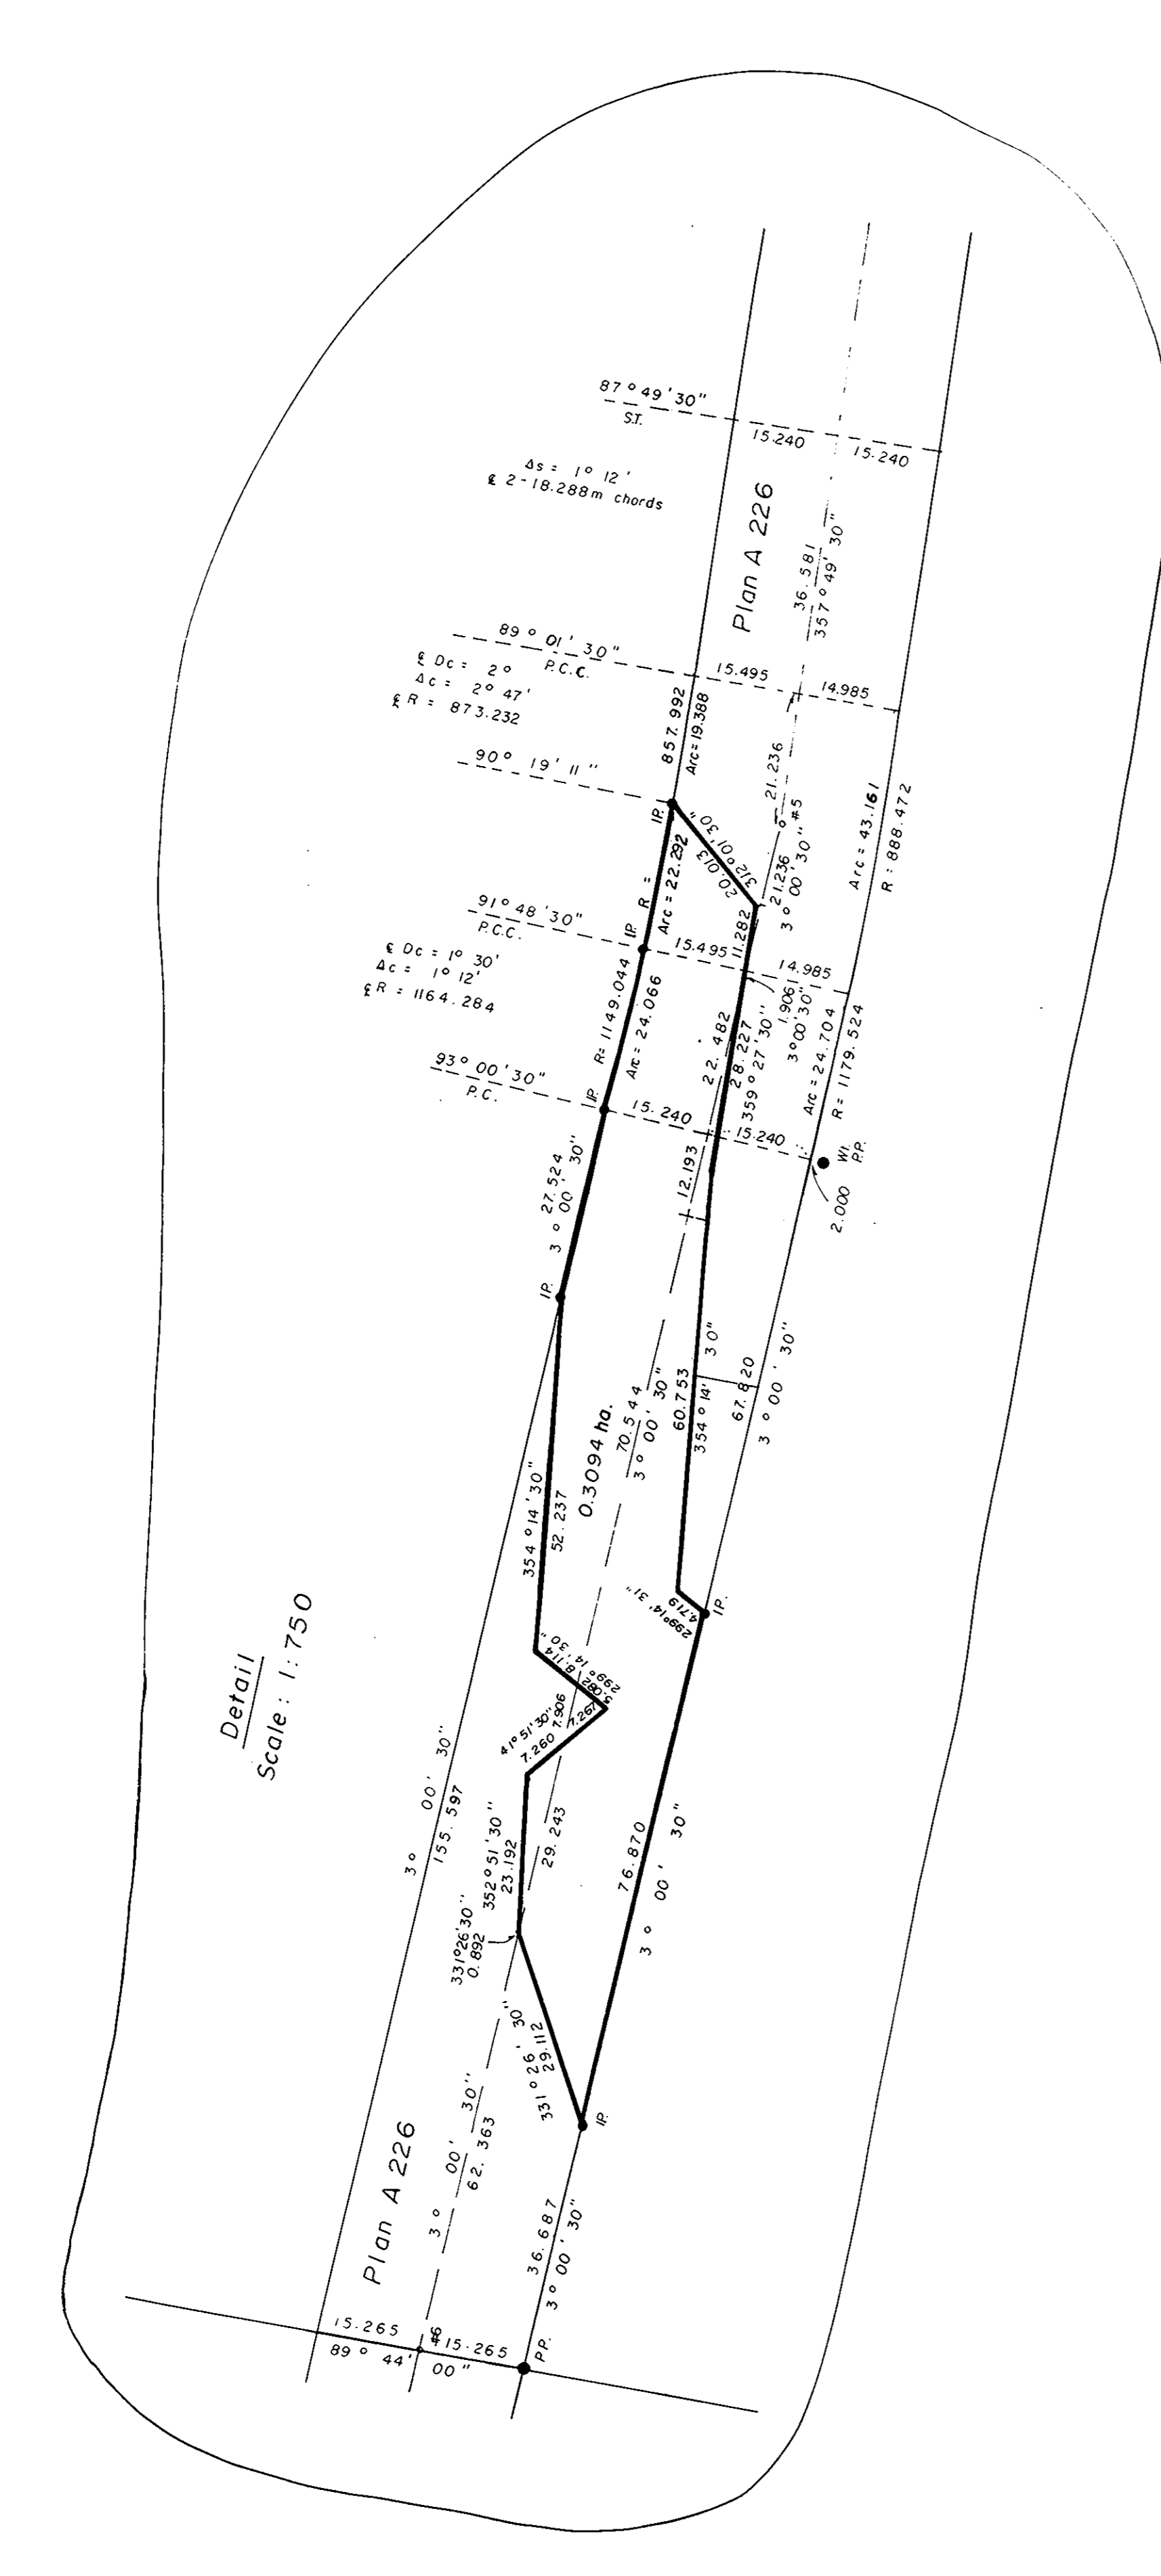


PLAN OF STATUTORY RIGHT OF WAY  
 REQUIRED BY B. C. RAIL LTD.  
 THROUGH D.L. 752 and D.L. 1955,  
 CARIBOO DISTRICT,  
 PURSUANT TO CHAPTERS 34 and 36, STATUTES OF 1912,  
 AND CHAPTER 394, REVISED STATUTES OF 1979  
 B.C.S. 936.087.  
 Scale: 1:2000 (All dimensions are in meters)


 





