

PLAN NO. 33912


Deposited in the Land Title Office at  
Prince George this 3 day of Aug 1989.

WGF  
Registrar

PLAN OF SUBDIVISION OF  
LOTS 79 AND 80, PLAN 27411,  
DISTRICT LOT 2611, CARIBOO DISTRICT.


B.C.G.S. 936.097

SCALE : 1 : 500 (All distances are in metres)

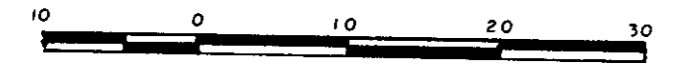

Bearings are astronomic derived from  
Plan 27411.

- IP..... Standard Iron Post.
- ..... Denotes old.

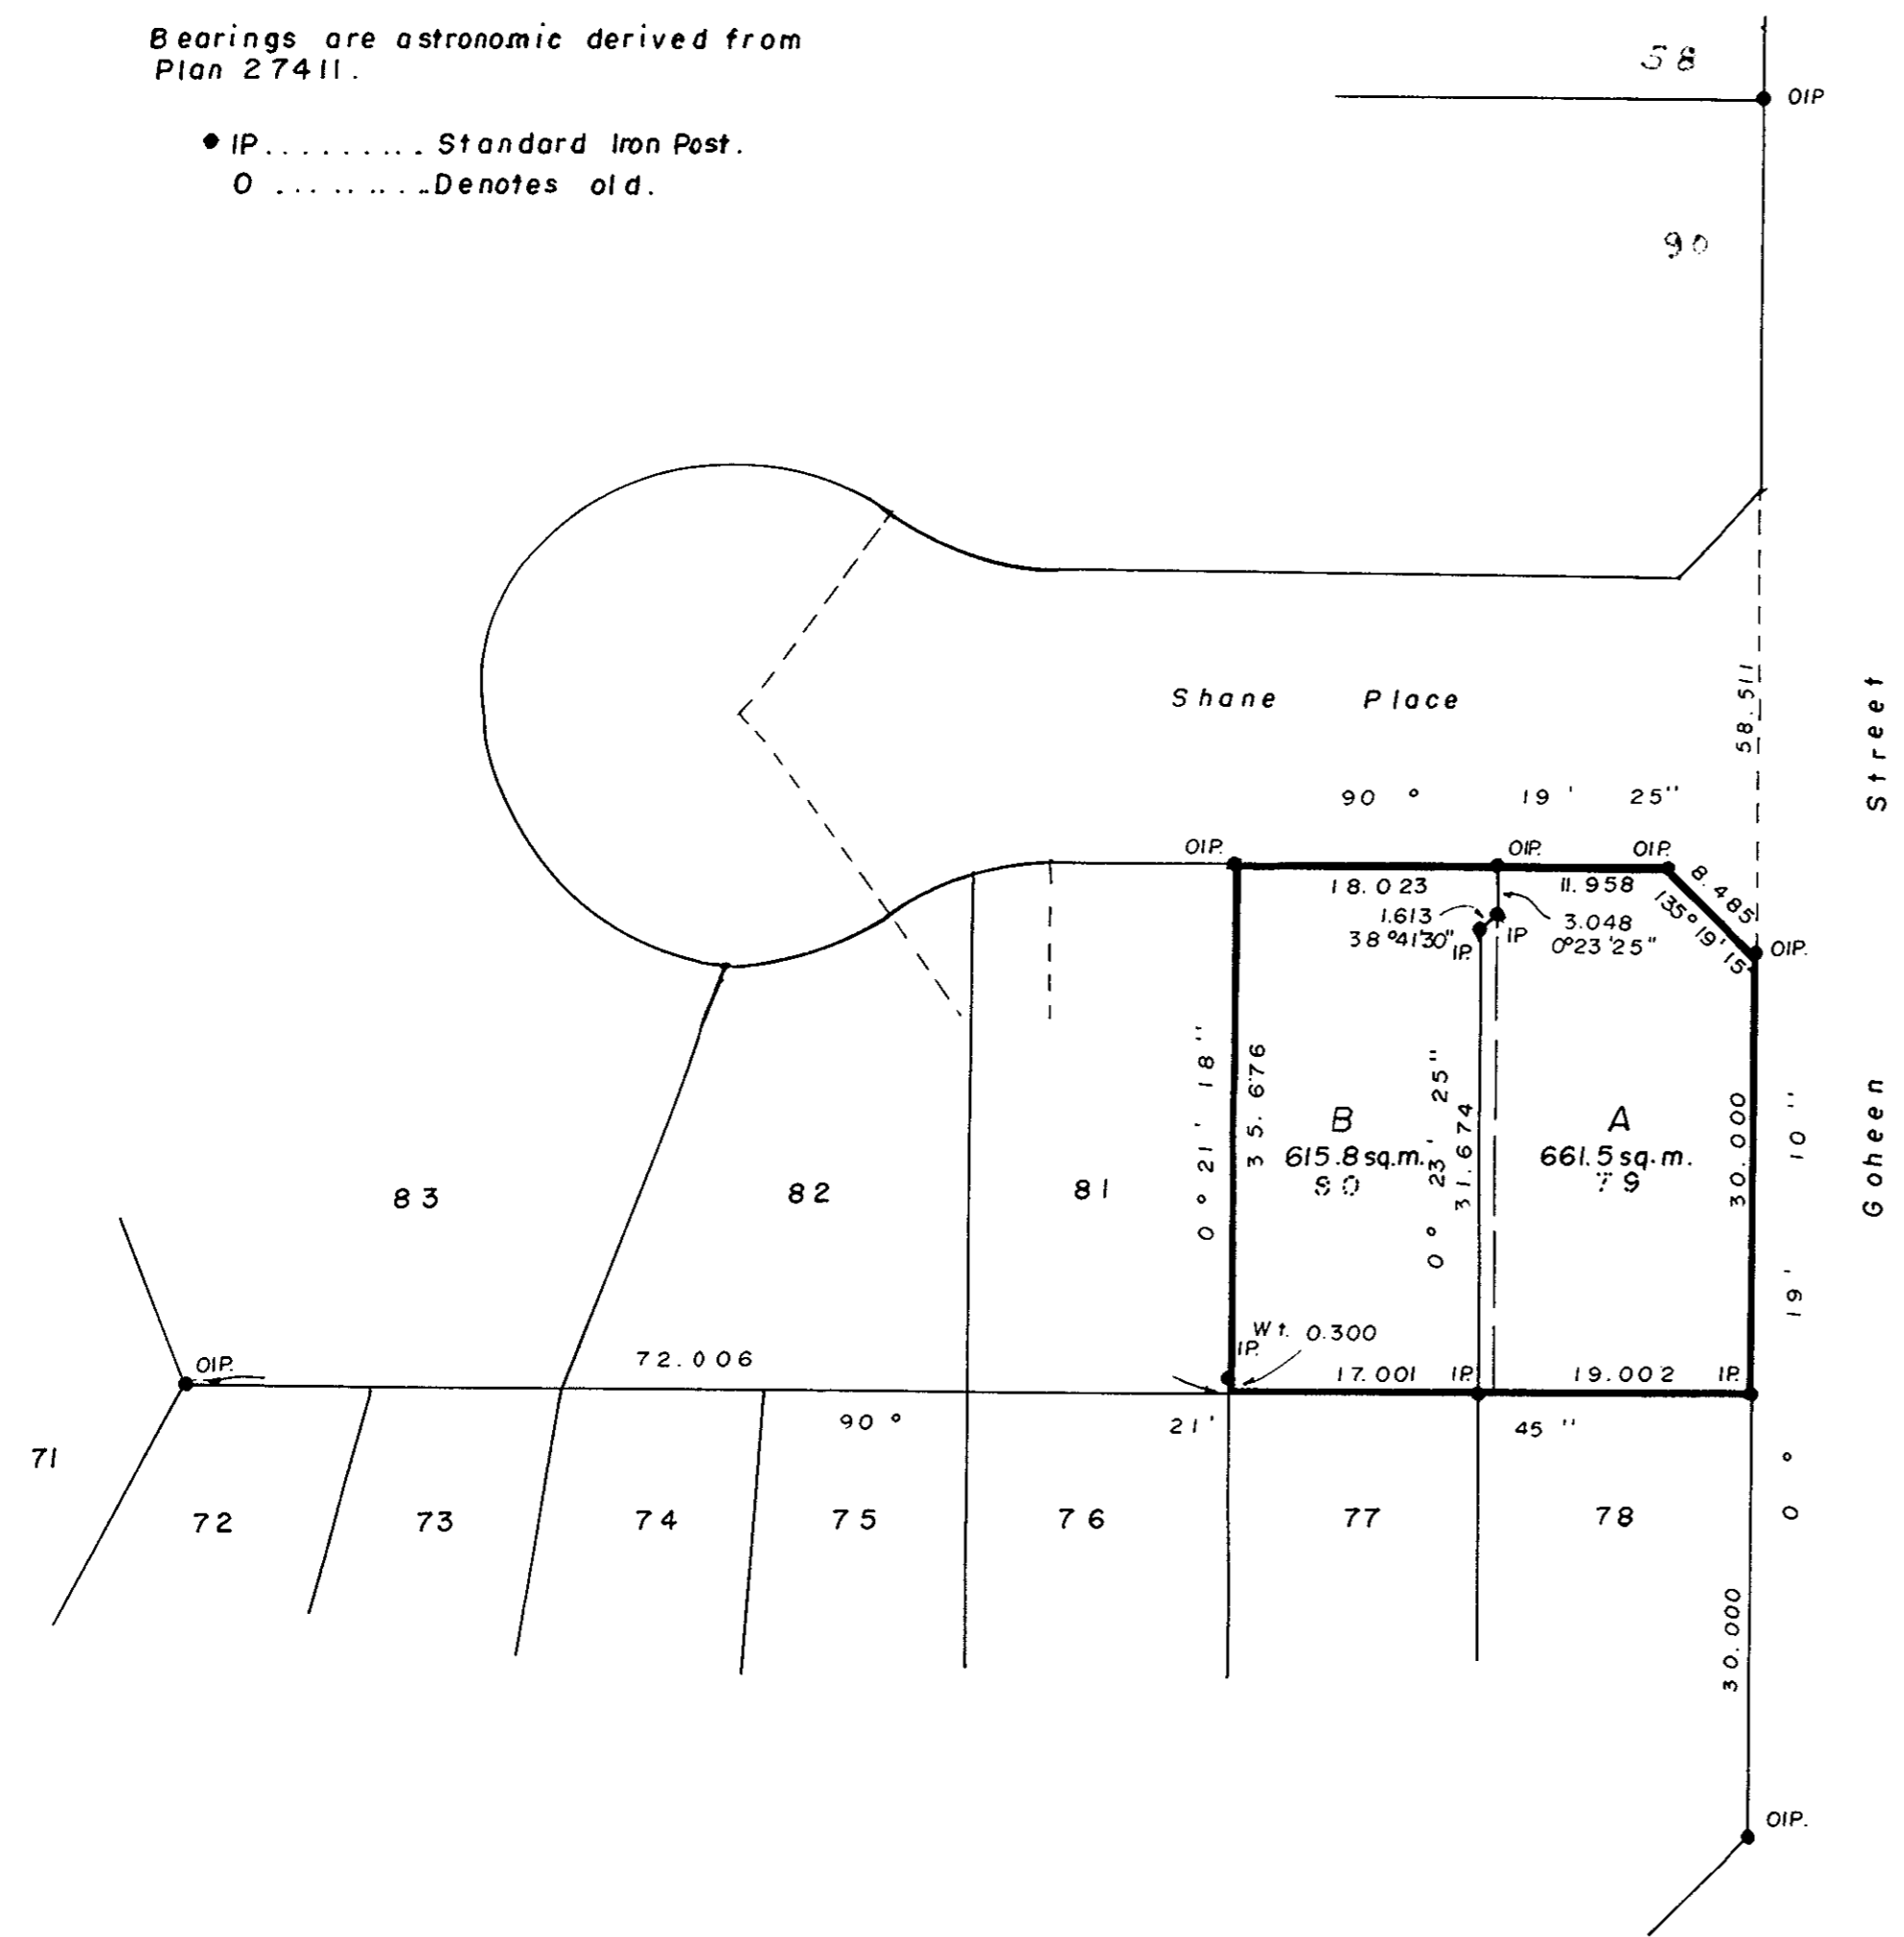

I, G. Kilbride, a British Columbia Land Surveyor, of  
Prince George in British Columbia, certify that I was  
present at and personally supervised the survey  
represented by this plan, and that the survey and plan  
are correct. The survey was completed on the 30 day of  
June 1989.

Gordon Kilbride  
G. Kilbride, B.C.L.S.

Approved under the Land Title Act  
this 14th day of July 1989.

Cliff  
Approving Officer  
City of Prince George

Owner: Hayer Homes Ltd.

Ray  
Authorized Signatory

This plan lies within the Fraser Fort George  
Regional District.

McWilliam, Whyte, Goble & Associates,  
B.C. Land Surveyors  
Prince George (604) 562-1196  
Kamloops - Smithers - Williams Lake  
REF. NO. 89226 RH39