


HH


PLAN NO. 34086
Deposited in the Land Title Office at Prince
George this 19 day of Oct 1989.

WJ
Registrar

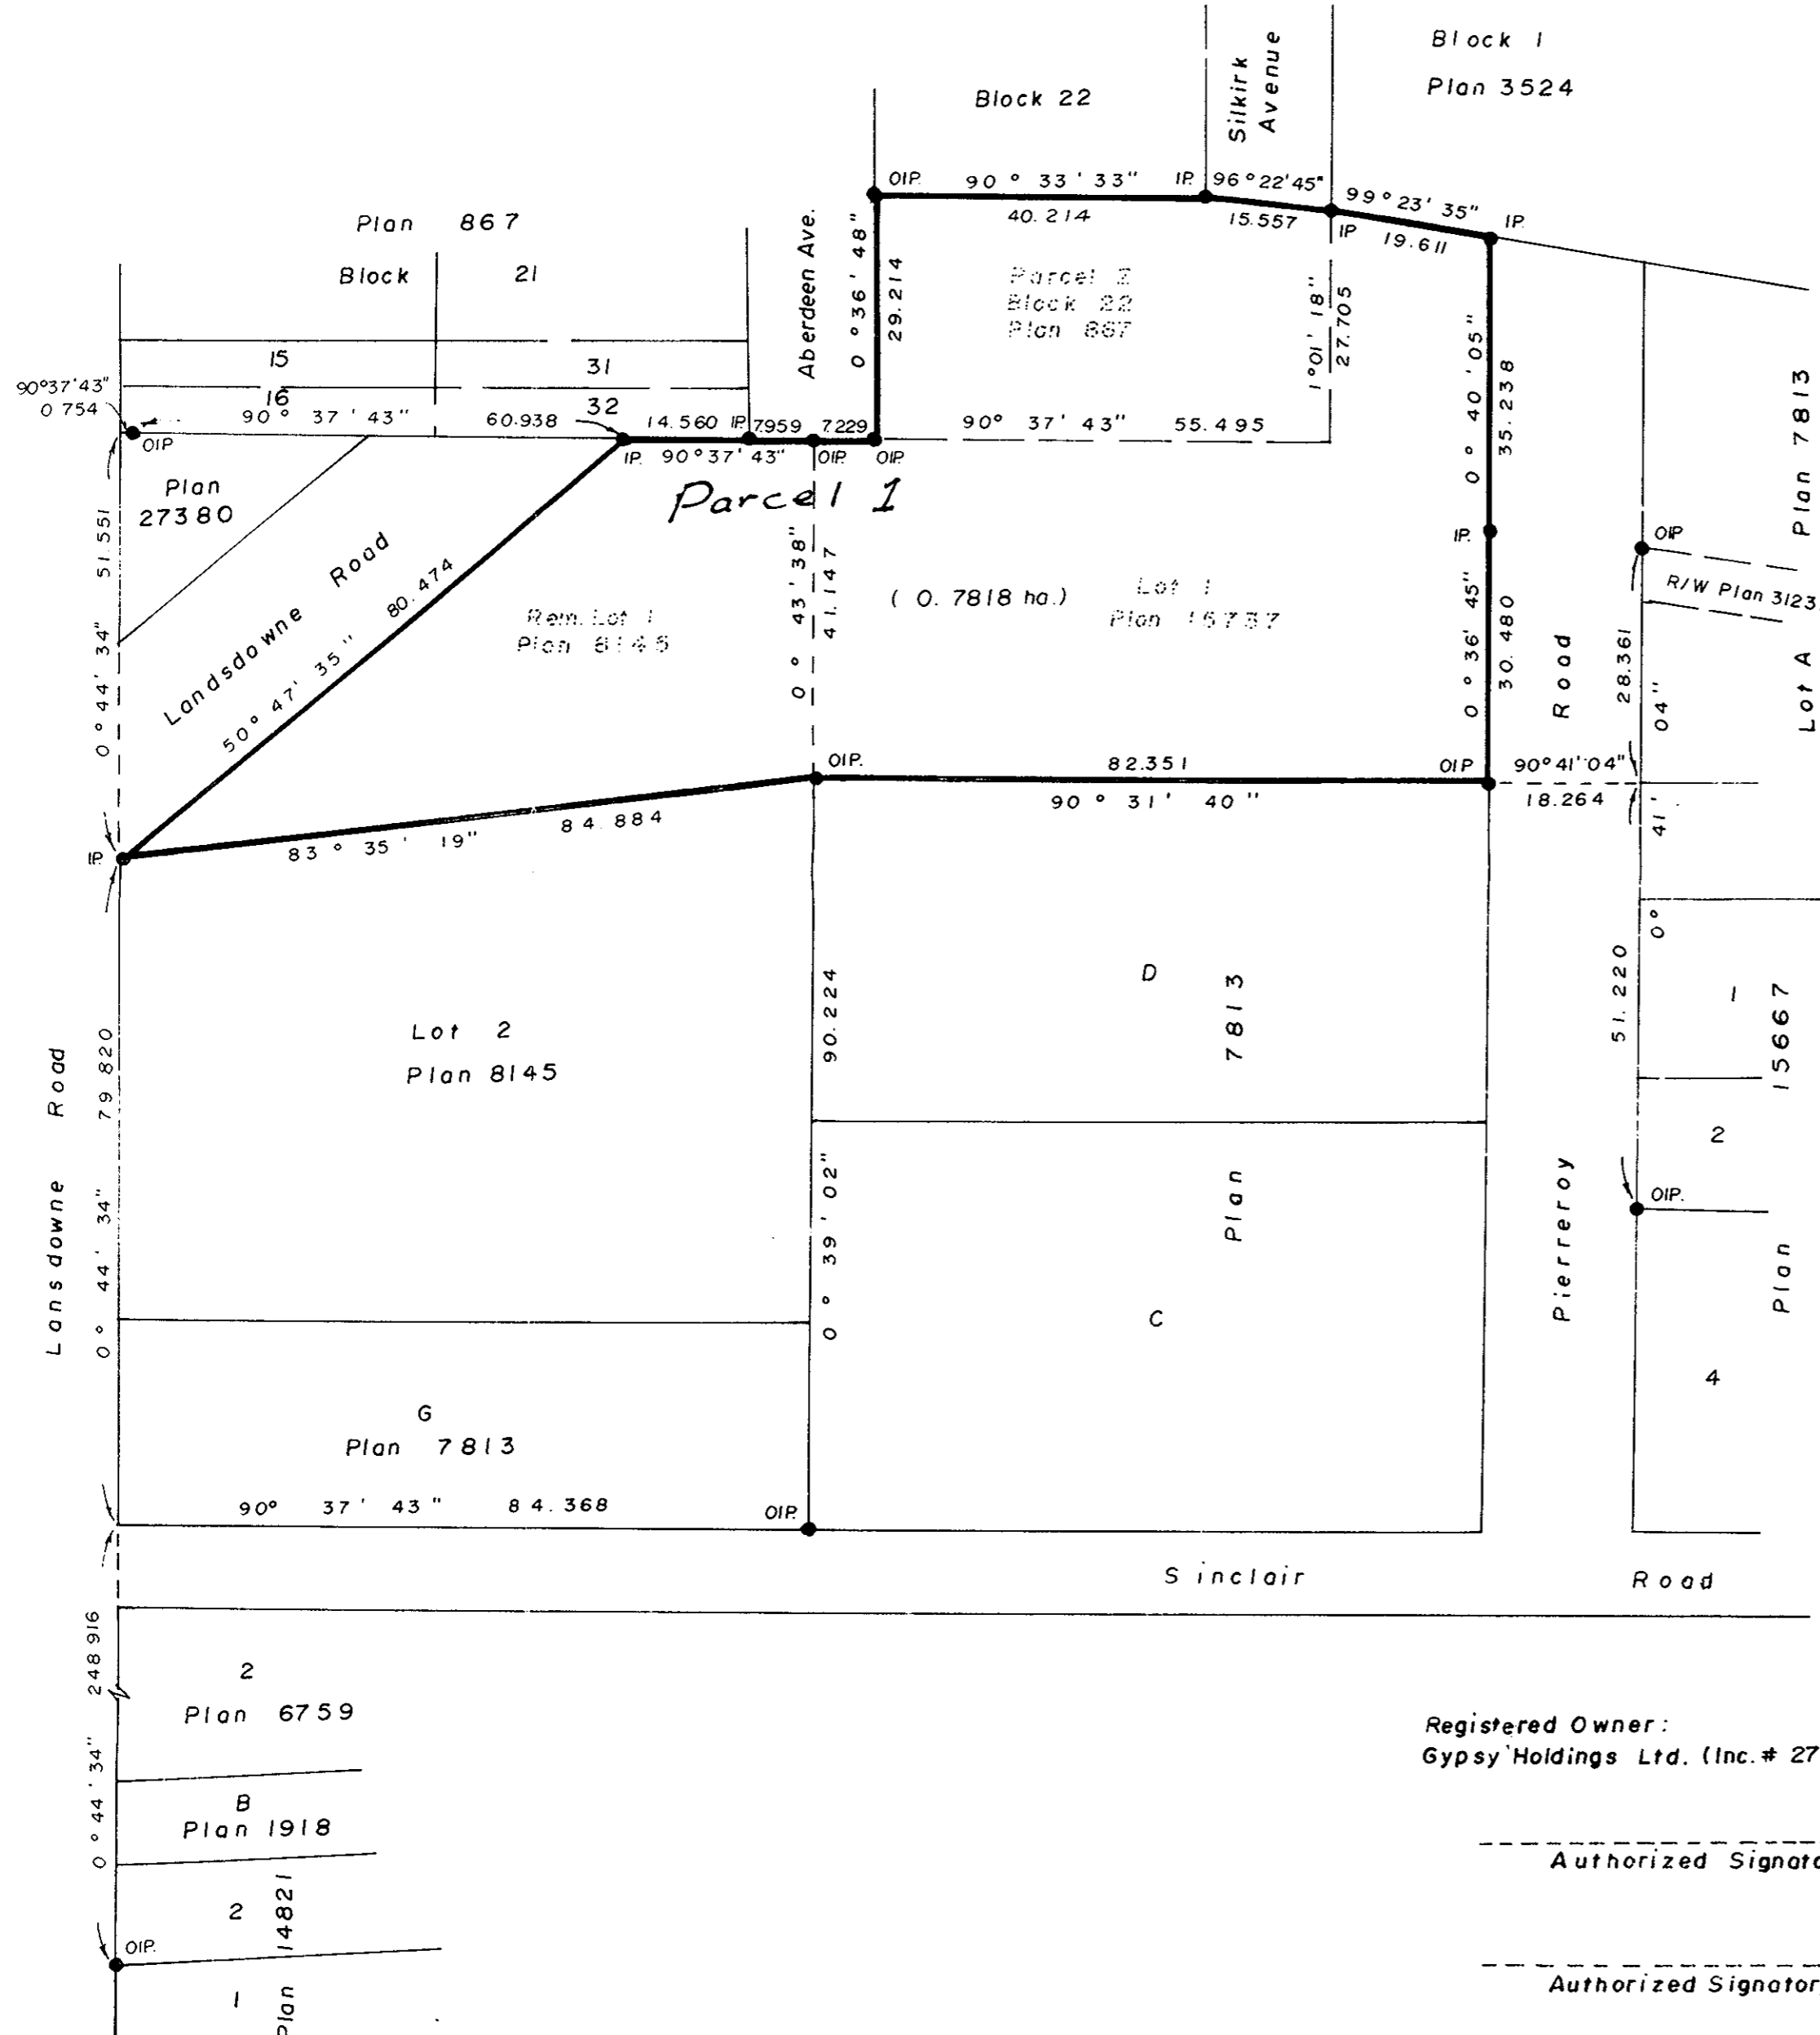

REFERENCE PLAN OF CONSOLIDATION
OF LOT 1, PLAN 8145, EXCEPT PLAN
27380, LOT 1, PLAN 15737 and
PARCEL Z, BLOCK 22, PLAN 867,
D. L. 925, CARIBOO DISTRICT.

B.C.G.S. 93 G. 087
SCALE: 1:750 (All distances are in metres.)

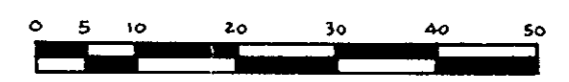

Bearings are astronomic derived from the South bdy. of
Lot 1, Plan 15737.

- IP..... Standard Iron Post.
- Denotes old.

I, A. Daniluck, a British Columbia Land Surveyor, of
Prince George in British Columbia, certify that I was
present at and personally superintended the survey
represented by this plan, and that the survey and plan
are correct. The survey was completed on the 26 day of
September, 1989.

A. Daniluck
A. Daniluck, B.C.L.S.

Registered Owner:
Gypsy Holdings Ltd. (Inc. # 278076)

Authorized Signatory

Authorized Signatory

This plan lies within the Fraser Fort George
Regional District.

A. Daniluck, B.C. Land Surveyor, Prince George - B.C.
REF. NO. 89-024