

PLAN No. 34214

DEPOSITED IN THE LAND TITLE OFFICE
AT PRINCE GEORGE, B.C., THIS 30
DAY OF NOV, 1989.


REGISTRAR *W.G.G.*

PLAN OF SUBDIVISION OF
LOT 4, PLAN 31318
DISTRICT LOT 751
CARIBOO DISTRICT - BRITISH COLUMBIA

SCALE 1 : 2500 B.C.G.S. 93G.087
0 25 50 75 100 125 150 175 200 225 250

BEARINGS ARE ASTRONOMIC, DERIVED FROM THE NORTH
BOUNDARY OF LOT 4, PLAN 31318, D. L. 751.

- LEGEND
- OIP DENOTES AN OLD IRON PIN FOUND.
 - IP DENOTES AN IRON PIN SET.
 - OCIP DENOTES AN OLD CAPPED IRON PIN FOUND.
 - WT DENOTES WITNESS.

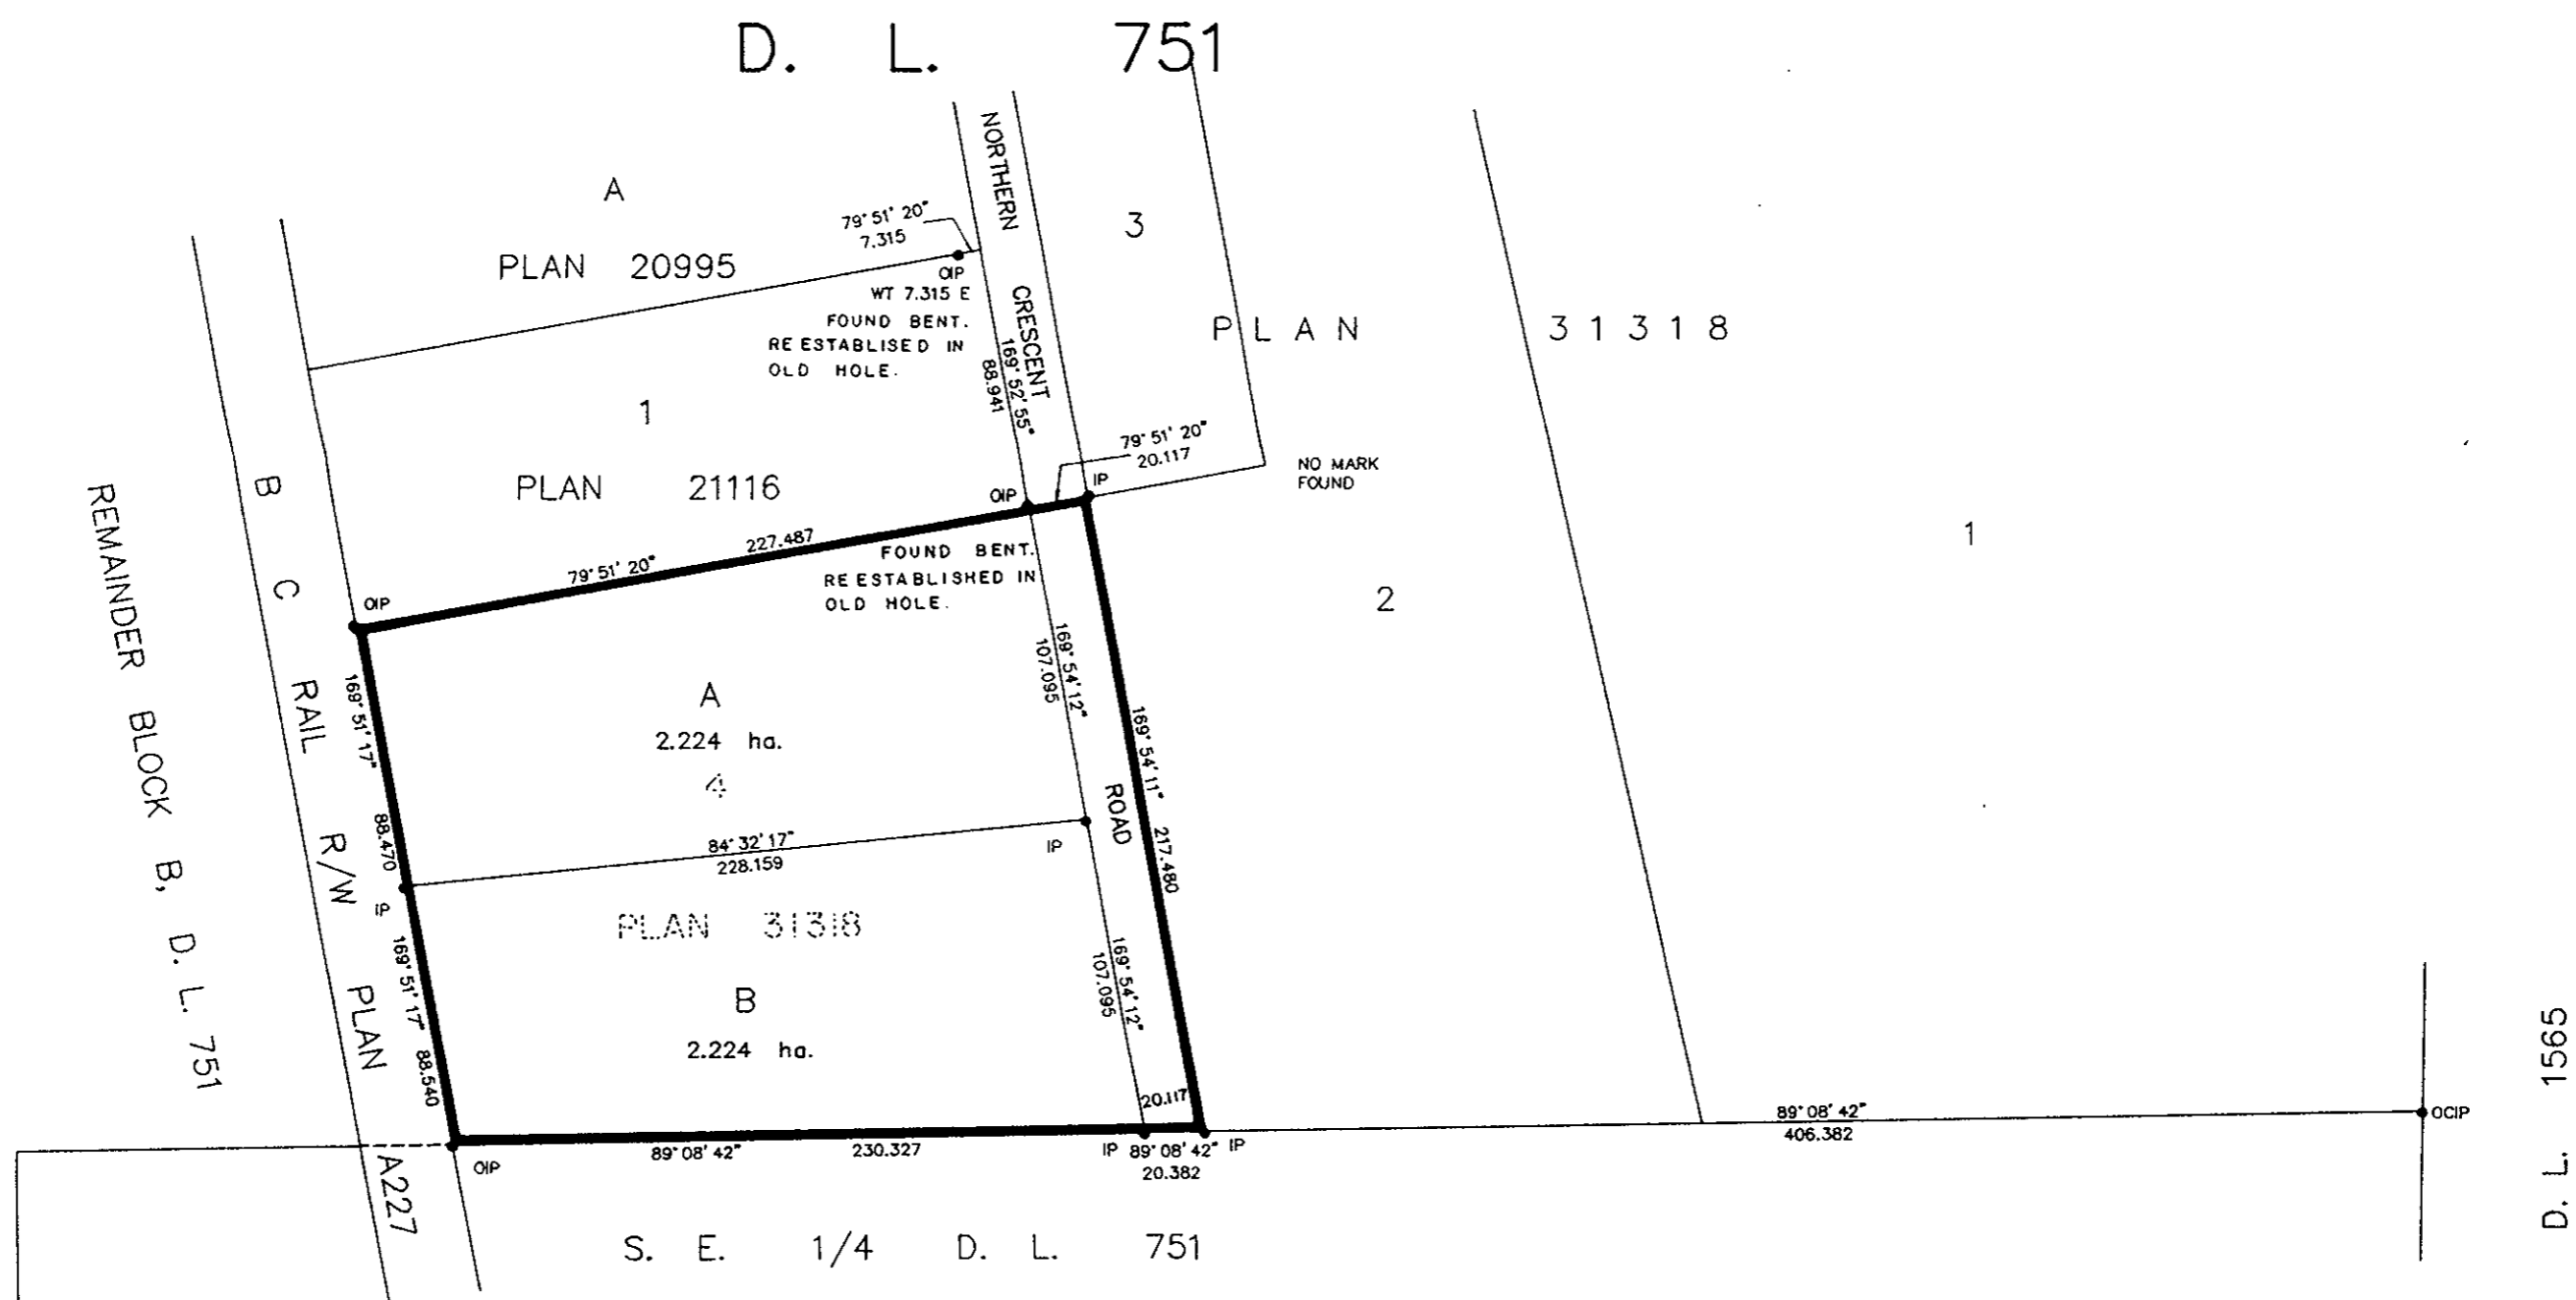

I, RONALD L. JOHNS, A BRITISH COLUMBIA LAND SURVEYOR, OF PRINCE GEORGE, IN BRITISH COLUMBIA, CERTIFY THAT I WAS PRESENT AT AND PERSONALLY SUPERINTENDED THE SURVEY REPRESENTED BY THIS PLAN AND THAT THE SURVEY AND PLAN ARE CORRECT. THE SURVEY WAS COMPLETED ON THE 9TH DAY OF NOVEMBER, 1989.

R.L. Johns
R.L. JOHNS, B.C.L.S.

THE SEAL OF THE CITY OF PRINCE GEORGE WAS AFFIXED HERETO IN THE PRESENCE OF:

[Signature]
MAYOR
[Signature]
CITY CLERK

APPROVED, UNDER THE LAND TITLE ACT, THIS 16th DAY OF November, 1989.

[Signature]
APPROVING OFFICER,
CITY OF PRINCE GEORGE

THIS PLAN LIES WITHIN THE FRASER-FORT GEORGE REGIONAL DISTRICT.

R.L. JOHNS & ASSOCIATES
LEGAL AND ENGINEERING SURVEYS
P.O. BOX 824
PRINCE GEORGE, B.C. V2L 4V3
(604) 562-5759