


GJ

PLAN NO. 34215

Deposited in the Land Title Office at Prince George this 30 day of Nov 1989


W B Registrar

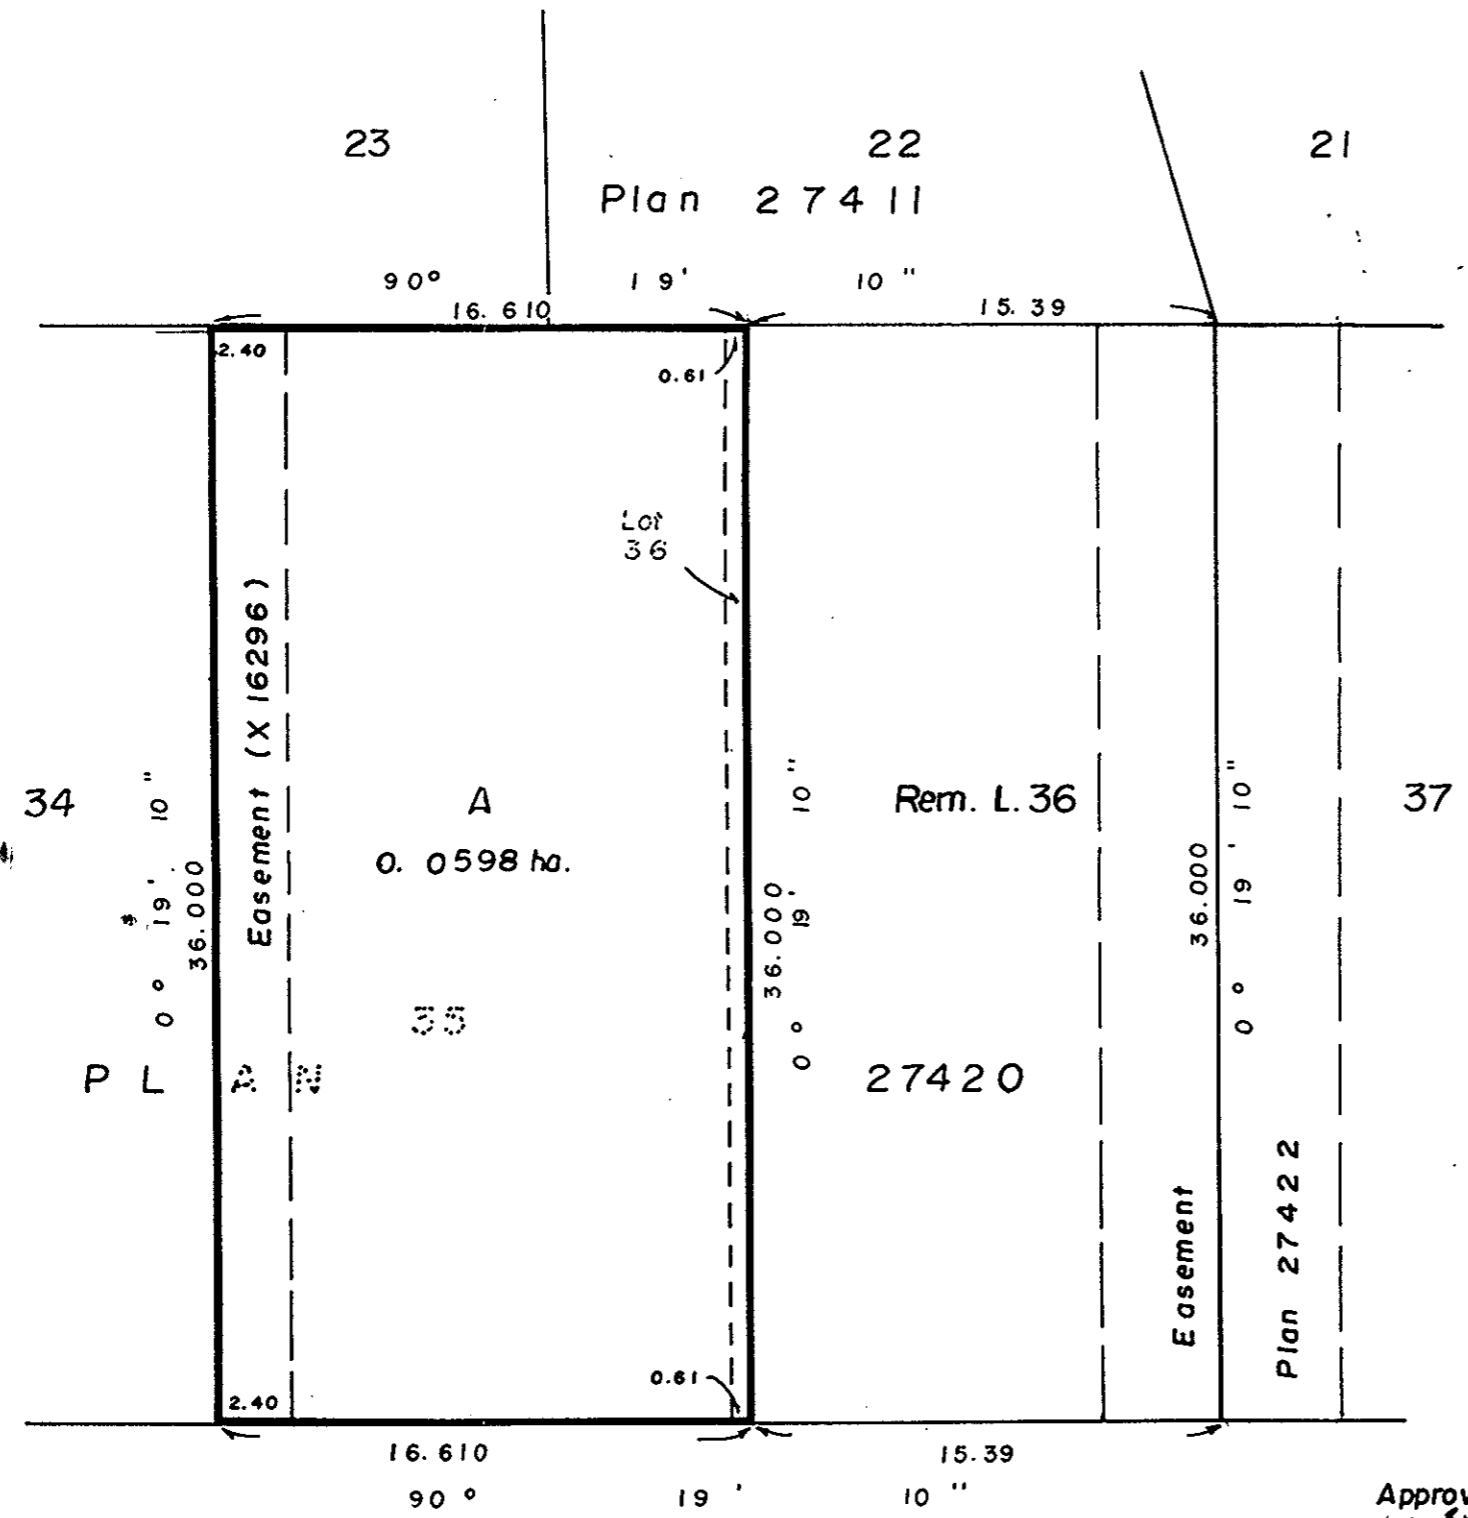

EXPLANATORY PLAN OF SUBDIVISION OF LOT 35 and PART OF LOT 36, PLAN 27420, D.L. 2611, CARIBOO DISTRICT.

B.C.G.S. 93 G.097

SCALE: 1:250 (Distances are in metres)

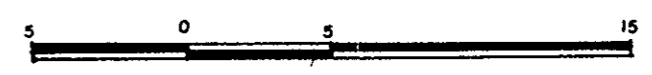

Certified Correct this 14 day of July, 1989. in accordance with Land Title Office Records.

Gordon Kilbride G. Kilbride, B.C.L.S.

Approved under the Land Title Act this 3rd day of October 1989.

Approving Officer City of Prince George

This plan lies within the Fraser Fort George Regional District.

Owner: Fortwood Homes Ltd. Inc. #134738 Tony Abalo PRESIDENTE Authorized Signatories

PINEWOOD AVENUE

McWilliam Whyte, Goble & Assoc., B.C. Land Surveyors, Prince George (604) 562-1196 Kamloops - Smithers - Williams Lake REF. NO. 89310

26/10/89 DIT?