

26-FF.226

PLAN N^o 34265

DEPOSITED IN THE LAND TITLE OFFICE
AT PRINCE GEORGE, B.C., THIS 21
DAY OF Dec, 1989

REGISTRAR W.G. Sandy *per*

PLAN OF STATUTORY RIGHT-OF-WAY
FOR MUNICIPAL PURPOSES THROUGH
LOT 1, PLAN 34264
DISTRICT LOT 343
CARIBOO DISTRICT - BRITISH COLUMBIA
B. C. G. S. 93G.097

SCALE 1 : 500




BEARINGS ARE ASTRONOMIC, DERIVED FROM THE EASTERLY
BOUNDARY OF VICTORIA STREET, PLAN 1268.

LEGEND

- OIP DENOTES AN OLD IRON PIN FOUND.
- IP DENOTES AN IRON PIN SET.

BOOK OF REFERENCE	
DESCRIPTION	AREA REQUIRED
LOT 1, PLAN 34264, DISTRICT LOT 343	0.1171 ha.

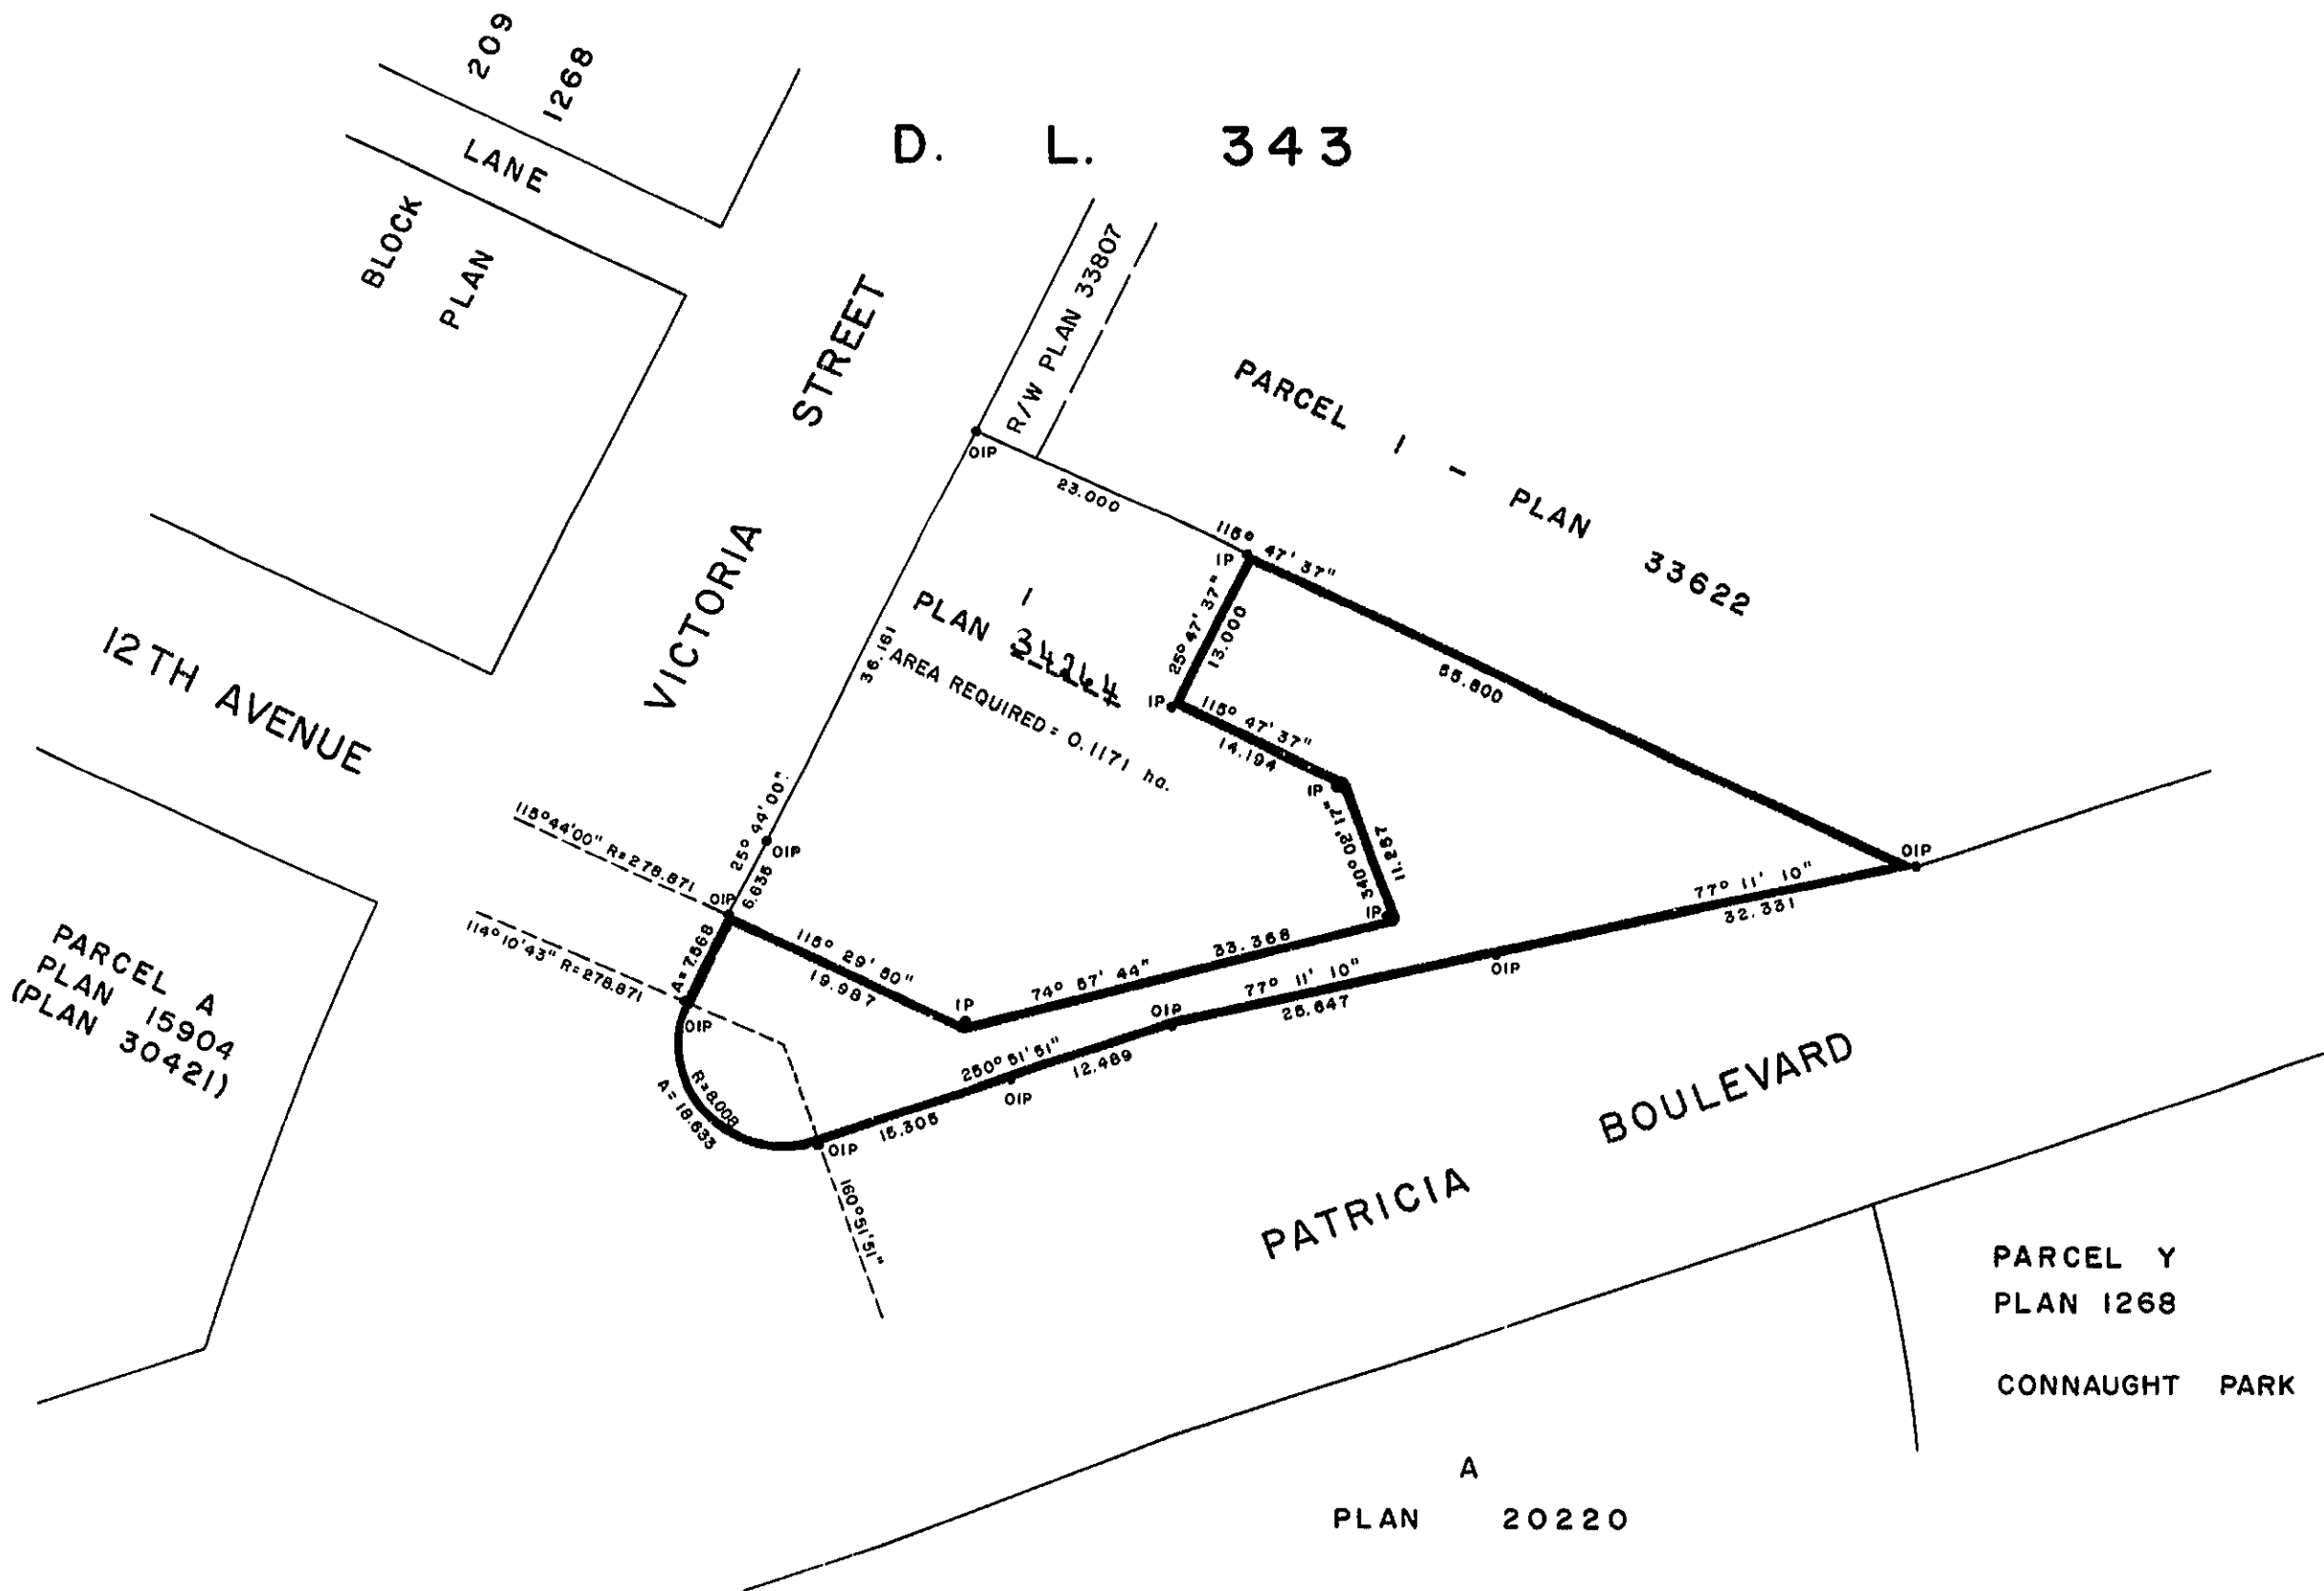

I, RONALD L. JOHNS, A BRITISH COLUMBIA LAND SURVEYOR, OF PRINCE GEORGE, IN BRITISH COLUMBIA, CERTIFY THAT I WAS PRESENT AT AND PERSONALLY SUPERINTENDED THE SURVEY REPRESENTED BY THIS PLAN AND THAT THE SURVEY AND PLAN ARE CORRECT. THE SURVEY WAS COMPLETED ON THE 15TH DAY OF JULY, 1988.

Ronald L. Johns
R. L. JOHNS, B.C.L.S.

THIS PLAN LIES WITHIN THE FRASER-FORT GEORGE REGIONAL DISTRICT.

R. L. JOHNS & ASSOCIATES
LEGAL AND ENGINEERING SURVEYS
P.O. BOX 824
PRINCE GEORGE - B.C.
V2L 4V3