

26-FF-226

PLAN NO. 34385



Deposited in the Land Title Office at
Prince George this 27 day of Feb
1990.

--- W.G. Gandy ---
Registrar *prk*

EXPLANATORY PLAN OF
EASEMENT IN LOT 14, BLOCK 126,
PLAN 1268, DISTRICT LOT 343,
CARIBOO DISTRICT.

B.C.G.S. 93G.097

SCALE: 1:500 (Distances are in metres)

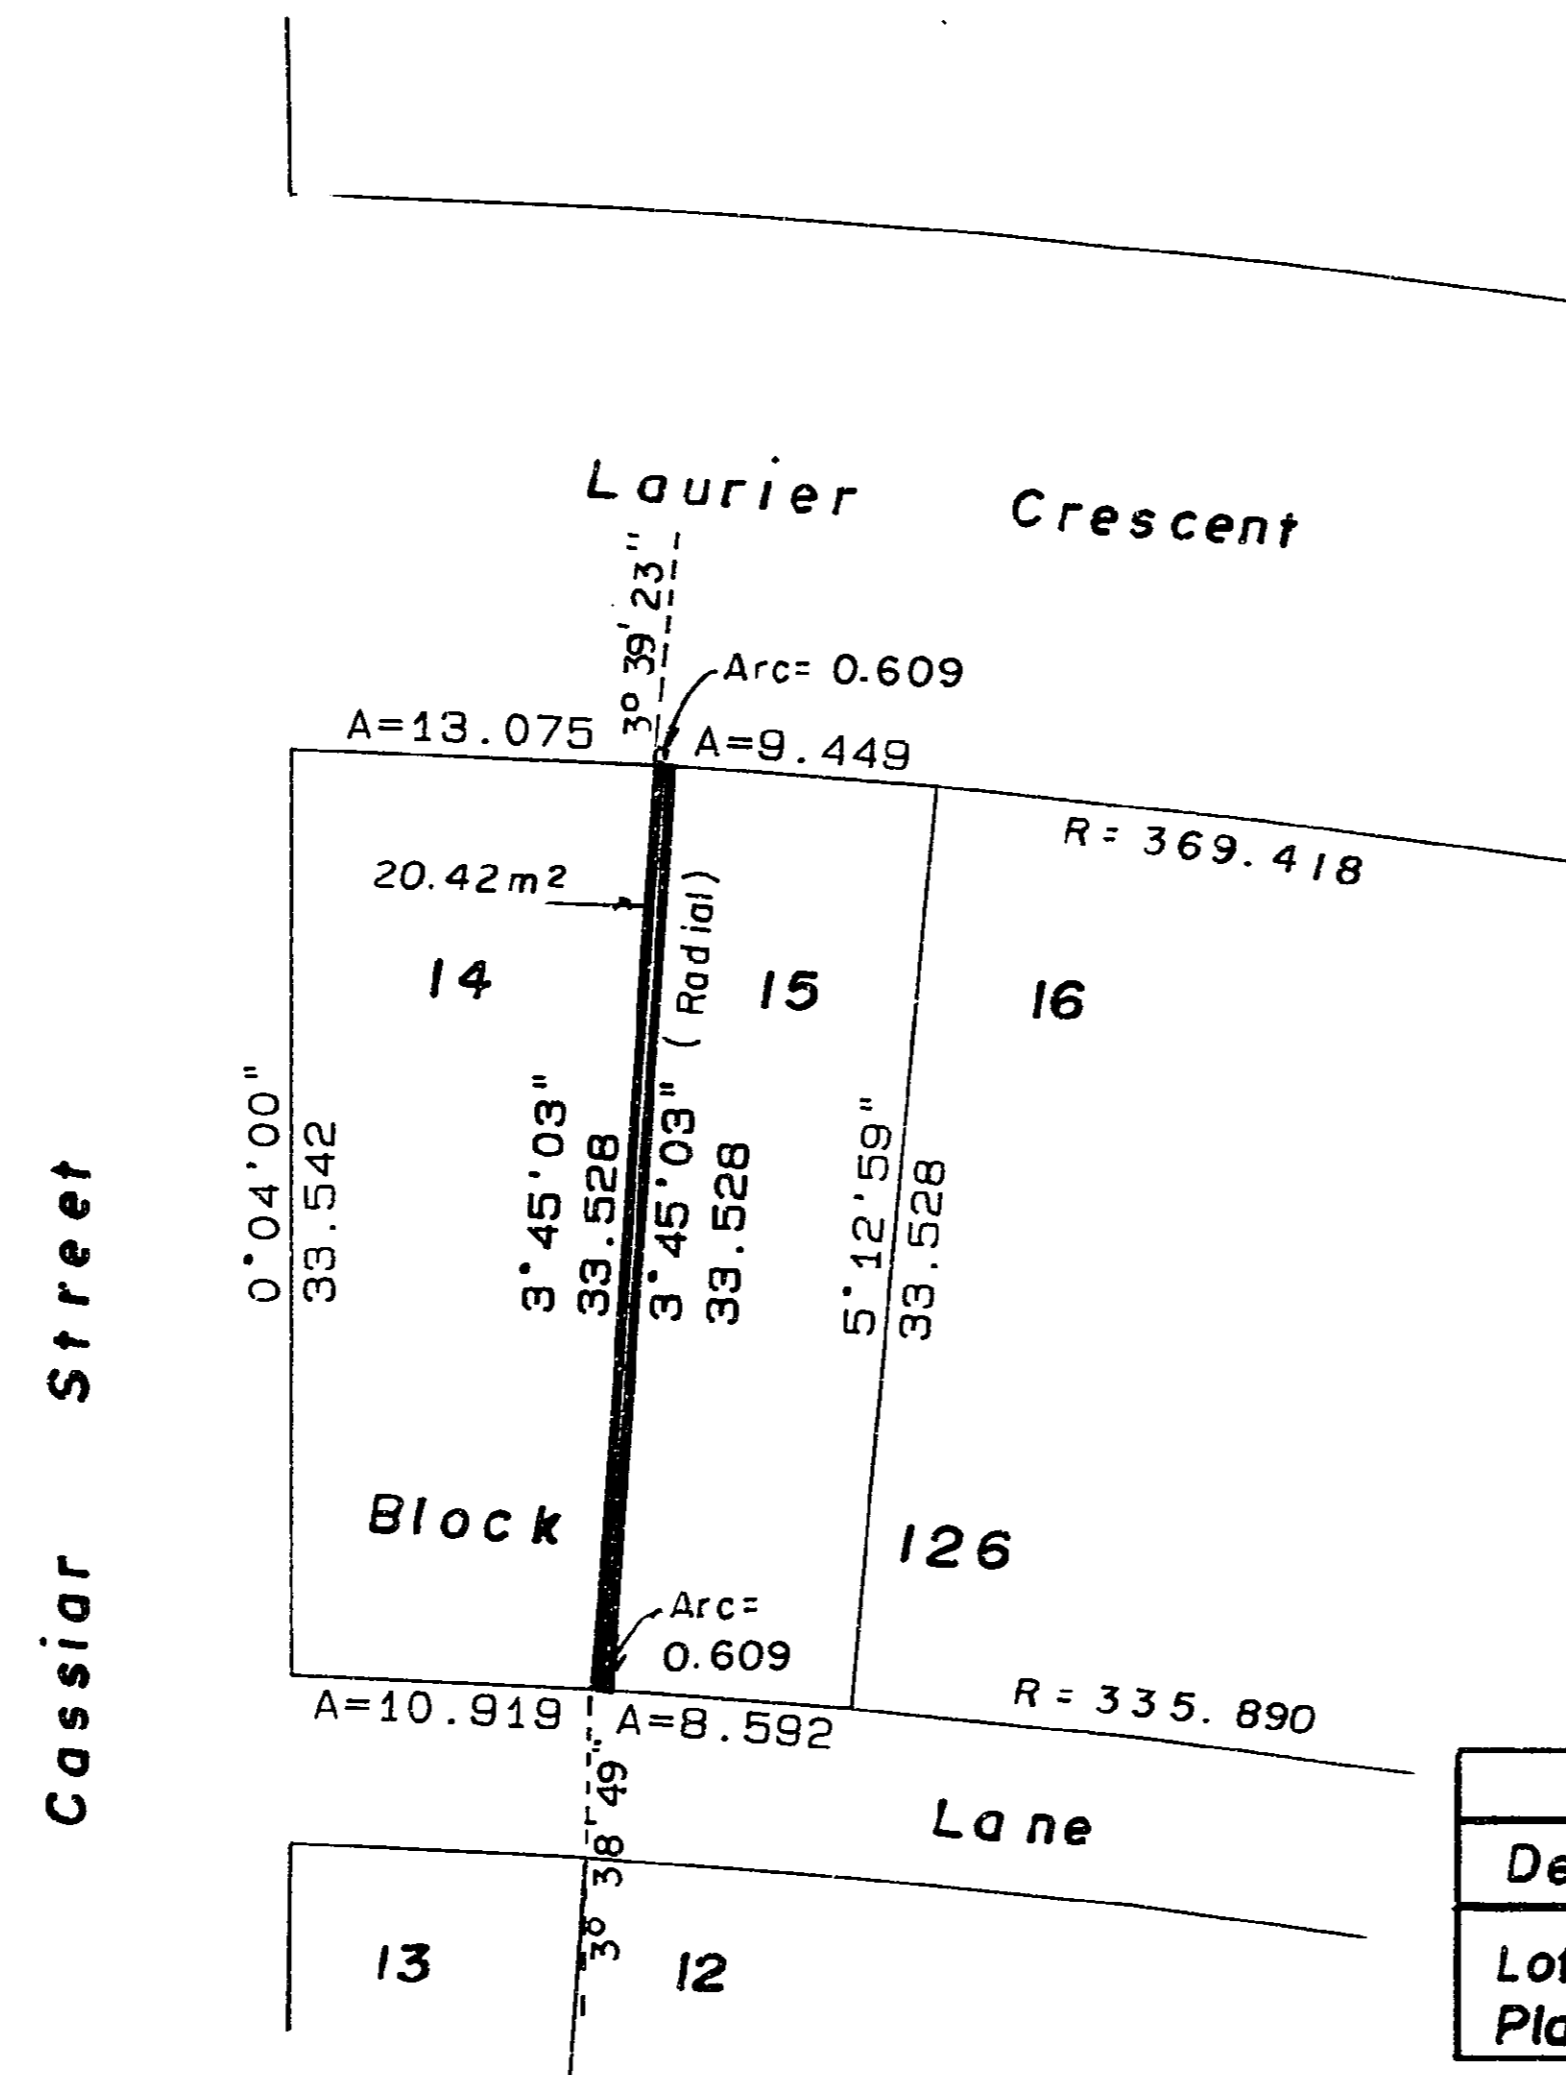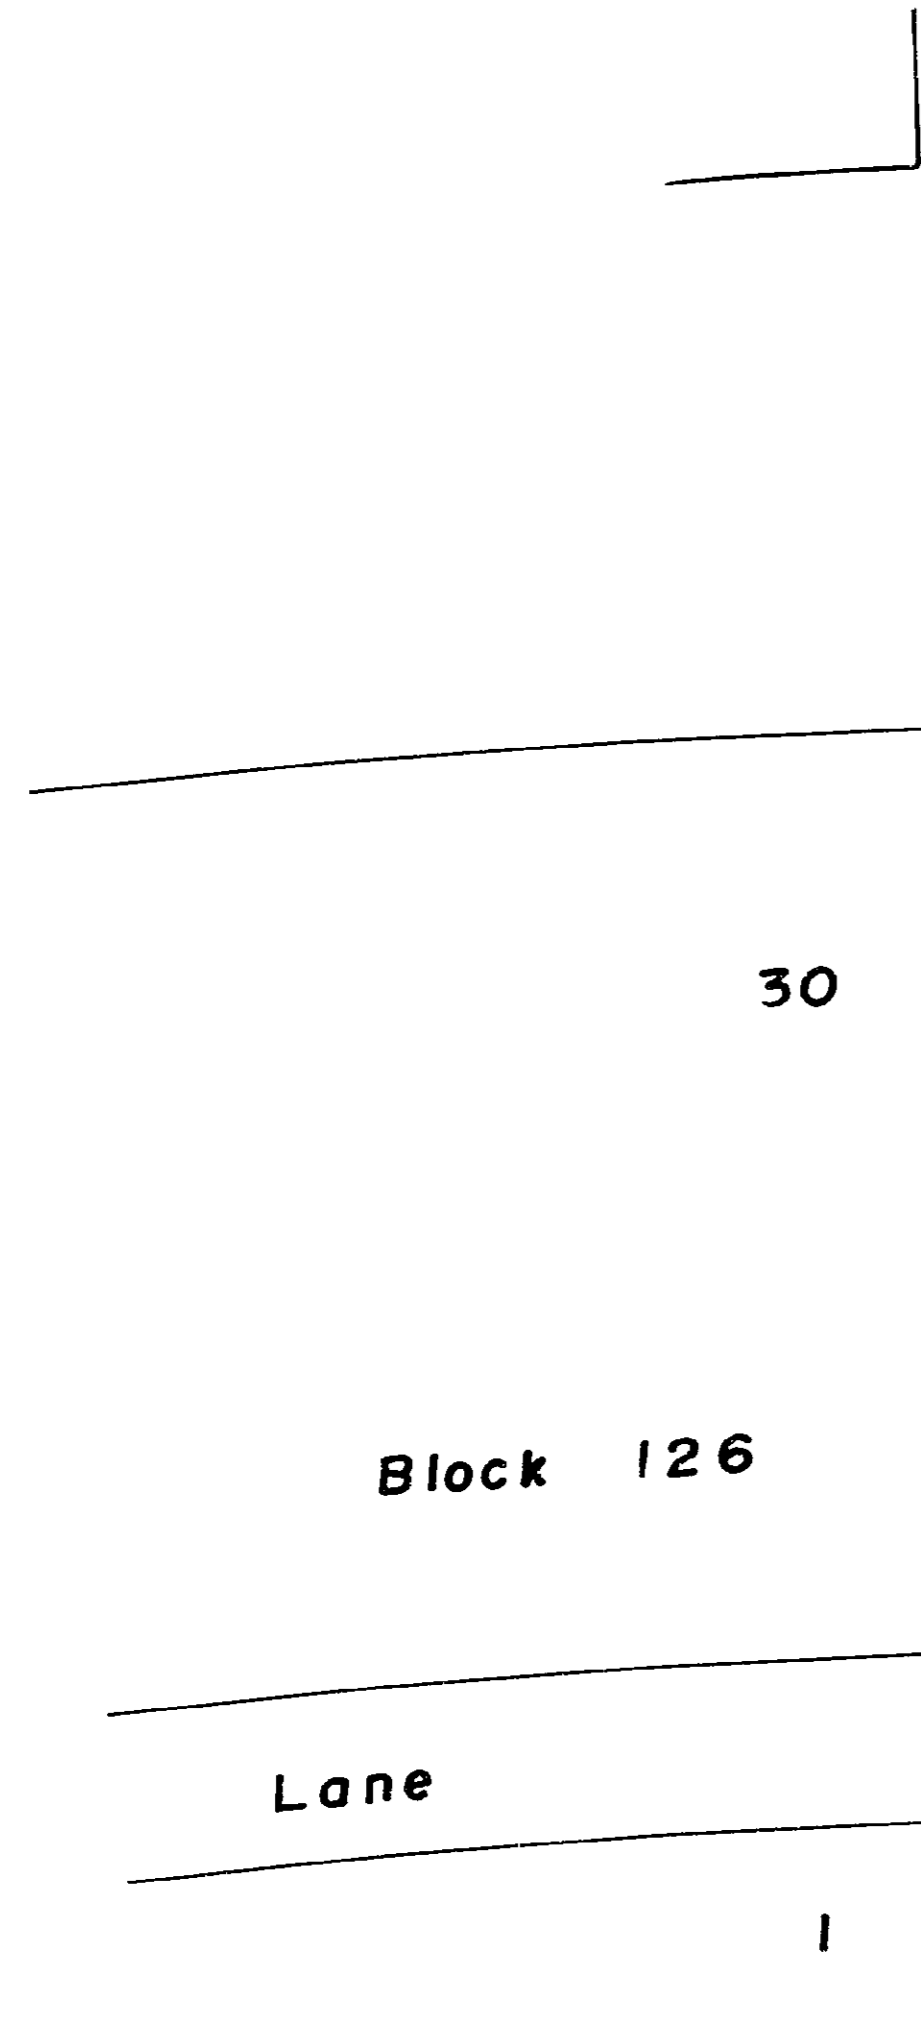

Certified Correct
according to Land Title Office Records
this 5th day of February, 1990.

Gordon Killide
G. Kilbride, B.C.L.S.

Book of Reference	
Description	Area
Lot 14, Blk. 126, Plan 1268.	20.42m ²

This plan lies within the Fraser Fort
George Regional District.

McWilliam, Whyte, Goble & Associates,
B.C. Land Surveyors,
Prince George (604) 562-1196
Kamloops-Smithers-Williams Lake

REF. NO. 90037