

REFERENCE PLAN OF CONSOLIDATION
OF LOT 5, PLAN 22746, D.L. 2013
AND BLOCK A OF D.L. 2013,
CARIBOO DISTRICT.
B.C.G.S. 936.087

PLAN NO. 34390
Deposited in the Land Title Office at
Prince George this 2 day of March
1989
90


WGG
Registrar

SCALE : 1 : 250 (All distances are in metres)



Bearings are astronomic derived from
Plan 22746.

- IP..... Standard Iron Post.
- PP..... Standard Pipe Pipe
- Denotes old.

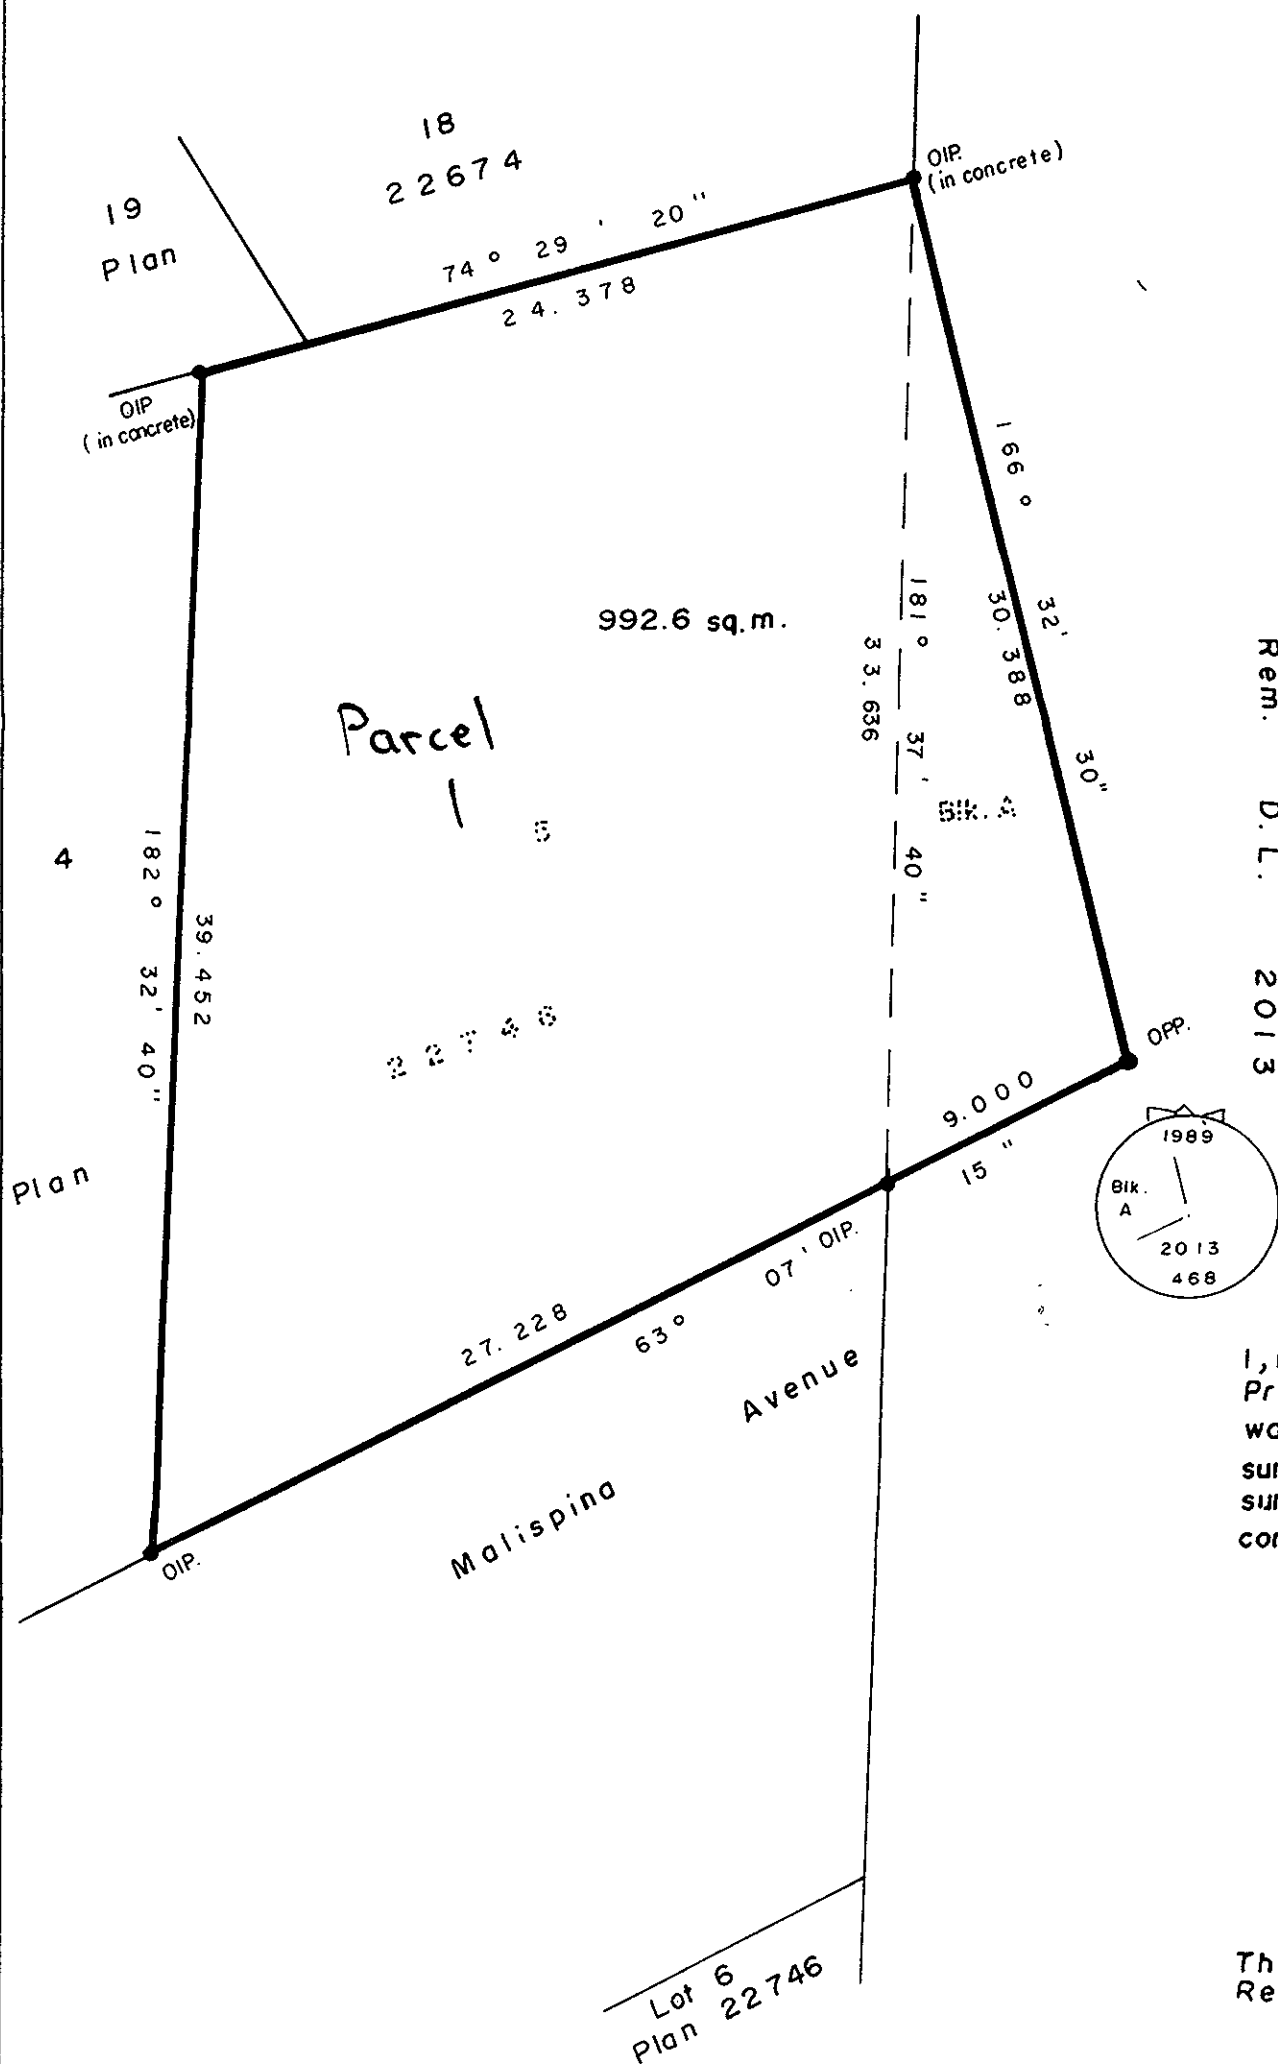

I, D. Keown, a British Columbia Land Surveyor, of
Prince George in British Columbia certify that I
was present at and personally superintended the
survey represented by this plan and that the
survey and plan are correct. The survey was
completed on the 3rd day of August, 1989.

Dale Keown
D. Keown, B.C.L.S.

This plan lies within the Fraser Fort George
Regional District.

McWilliam, Whyte, Goble & Associates,
B.C. Land Surveyors,
Prince George (604) 562 - 1196
Kamloops - Smithers - Williams Lake
REF. NO. 89196